



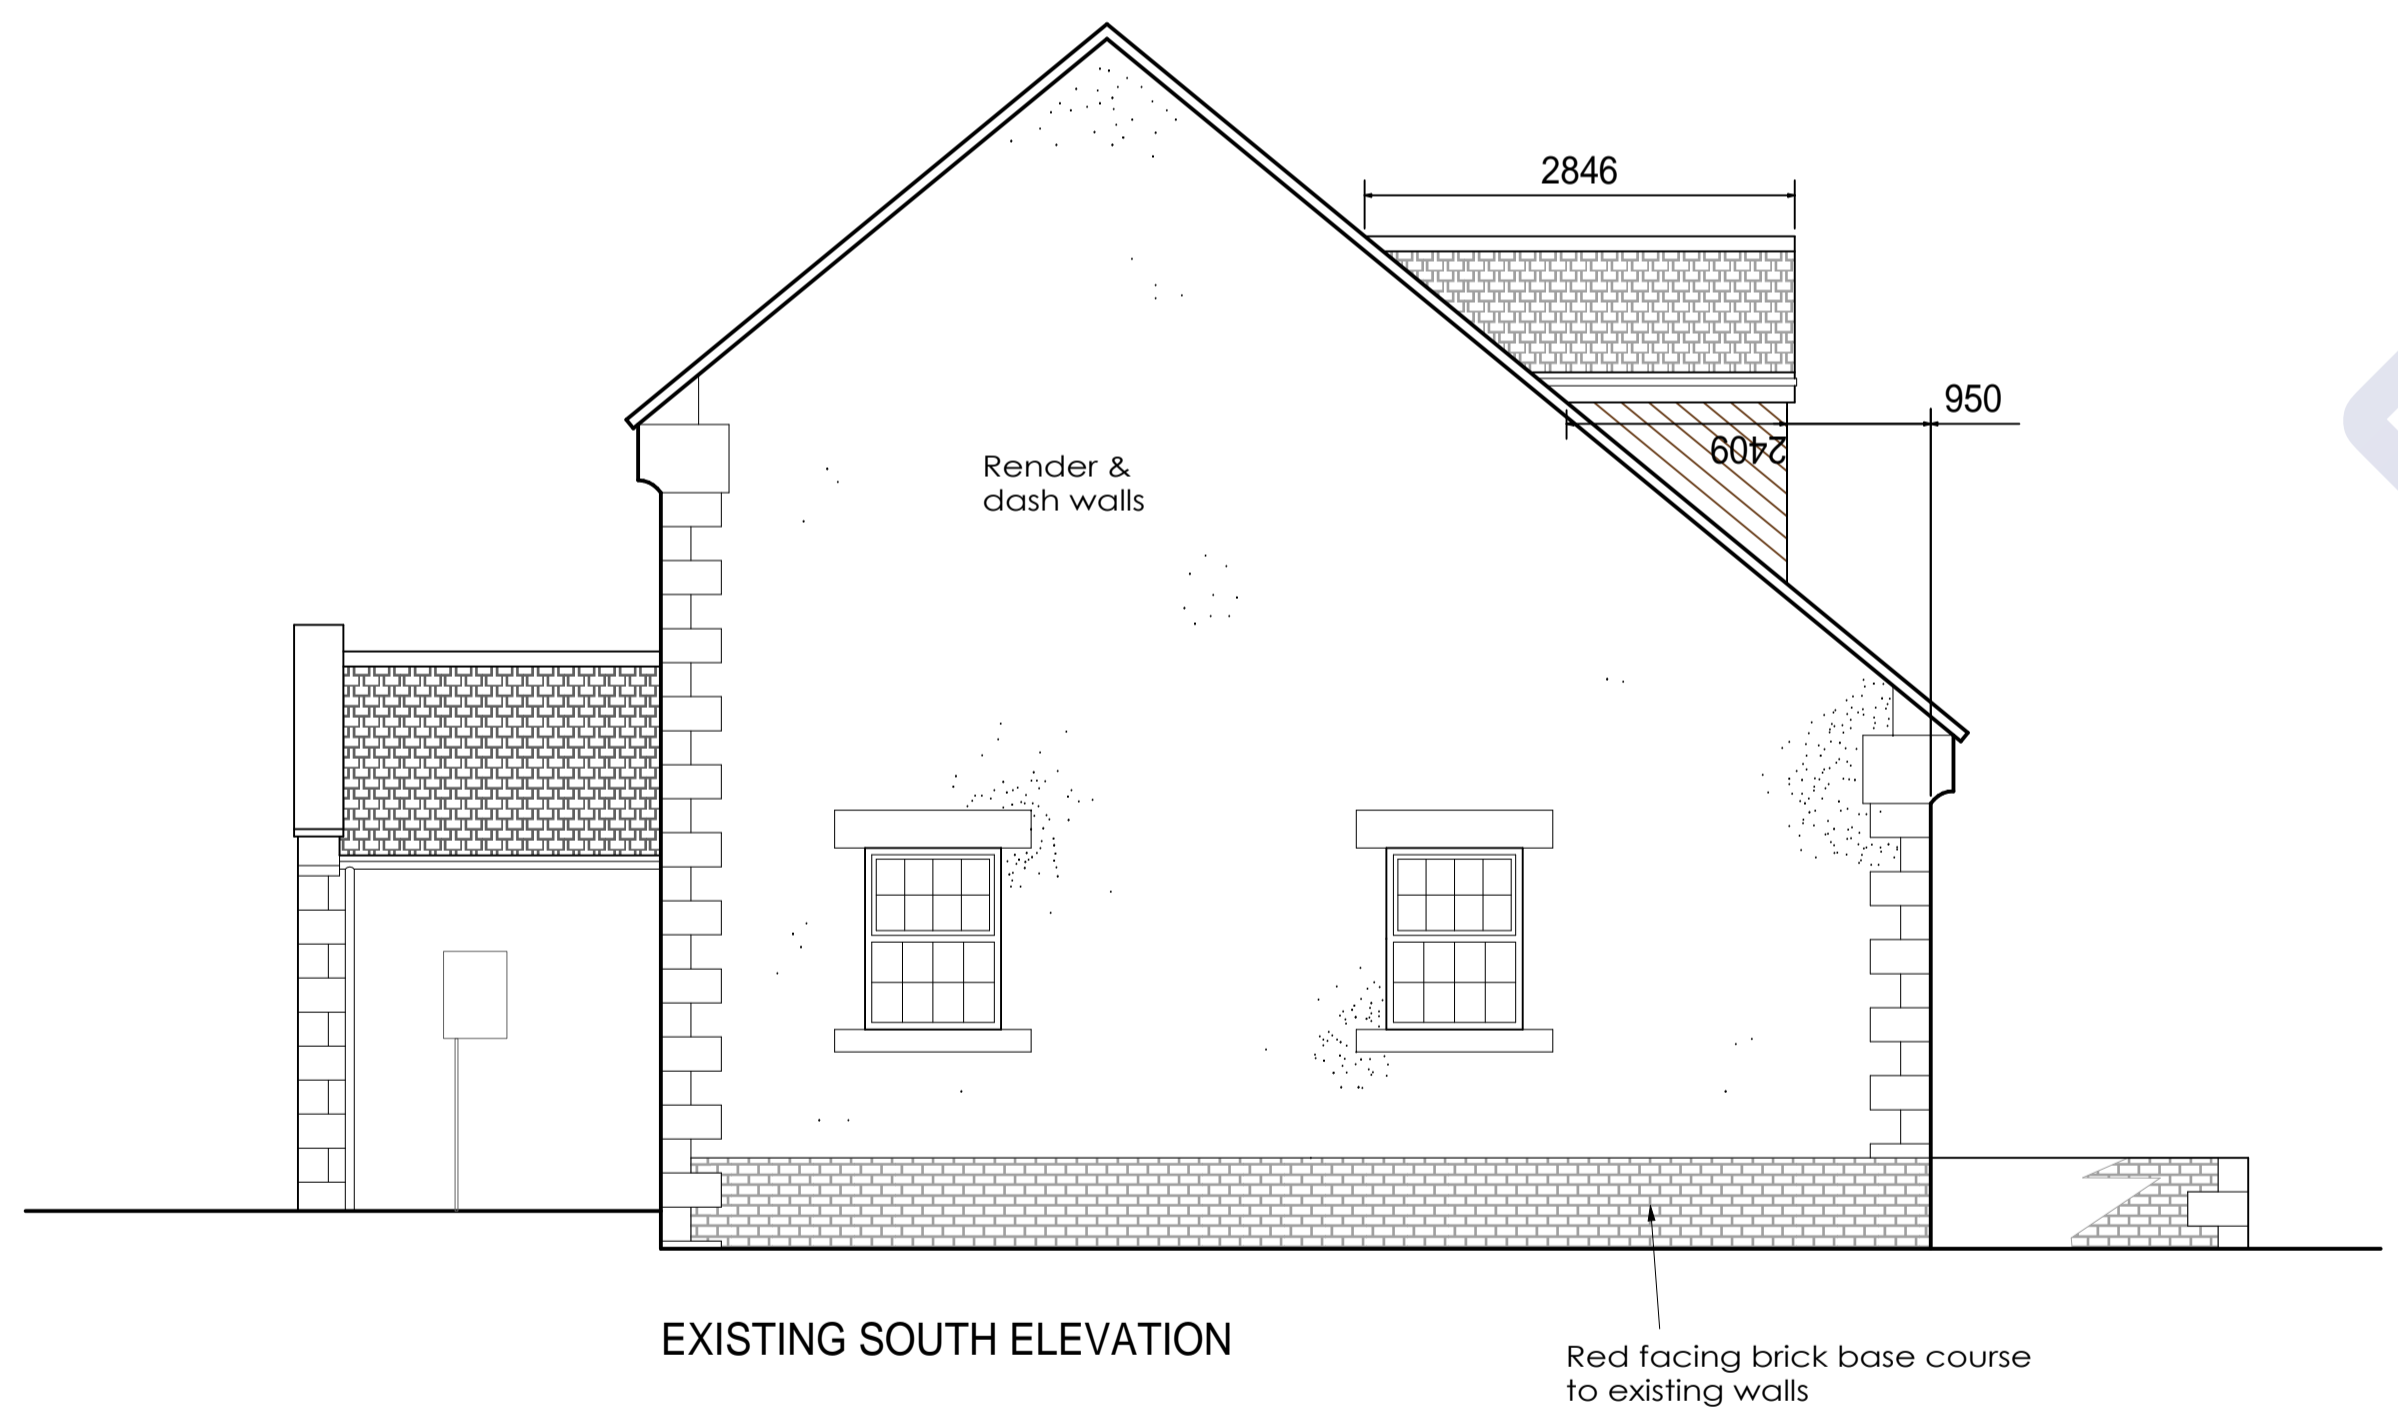

EXISTING SOUTH ELEVATION



EXISTING SOUTH ELEVATION

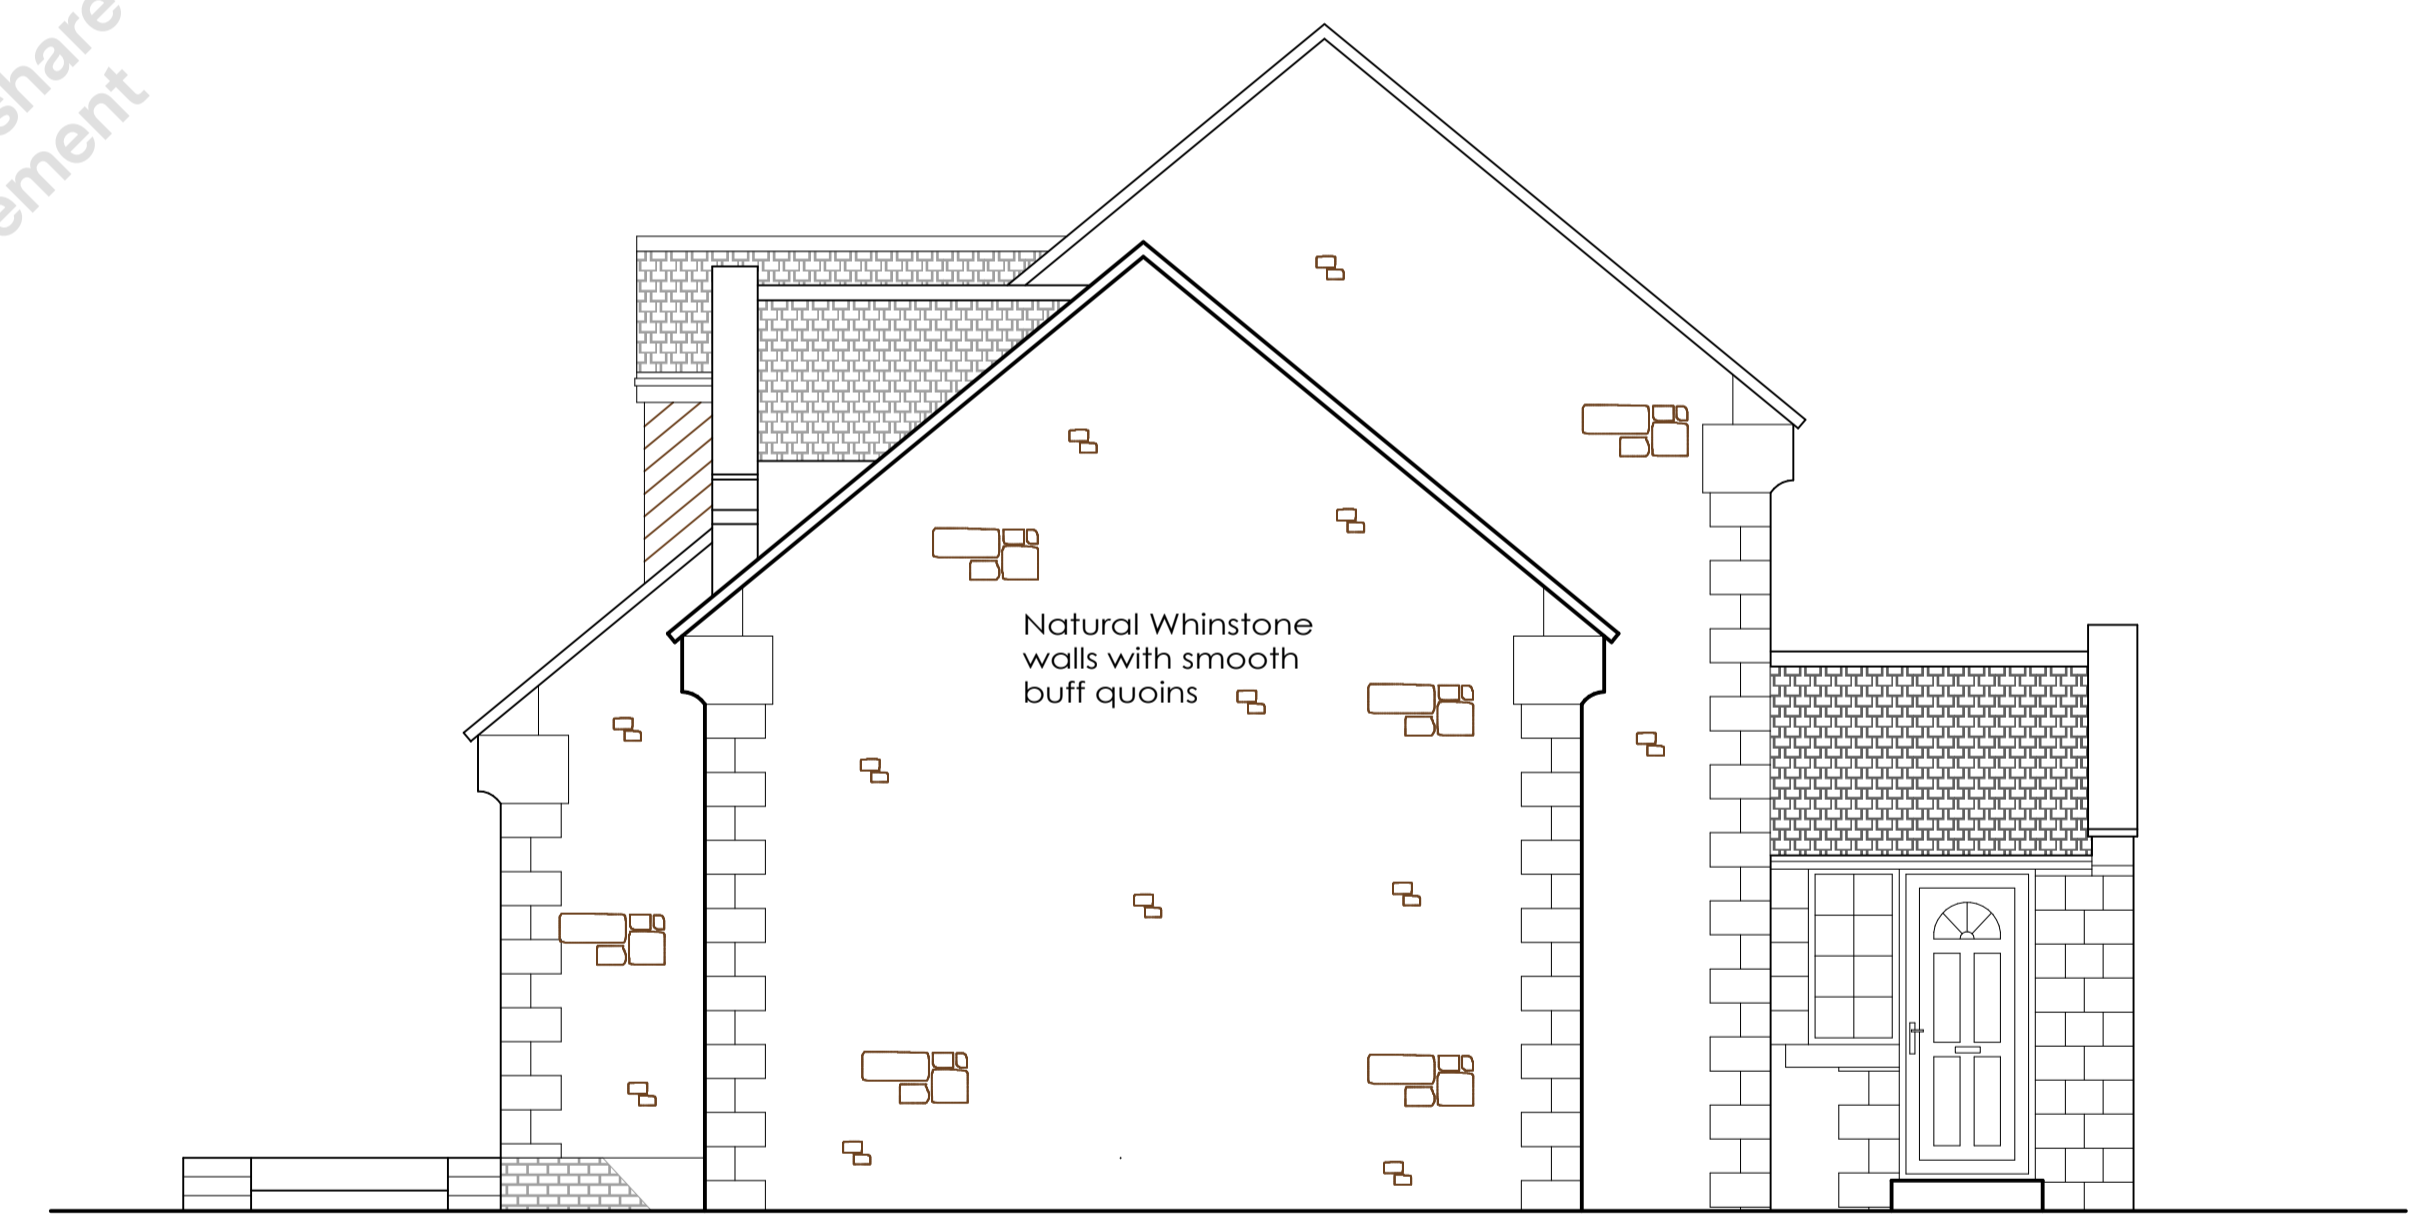

EXISTING NORTH ELEVATION

Wondershare PDFelement

Michael Rathbone Architectural & Surveying		5 Church Hill, Chilton Alnwick, NE66 5PY 07796 071743 01668 215227 michael.rathbone05@gmail.com	
Building	WATERS EDGE CRASTER NORTHUMBERLAND NE66 3TR		
Dwg Title	EXISTING ELEVATIONS		
Scale	1:50 @ A1 1:100 @ A3	Copyright	© 2022
Arch	Arch	Mech	Elect
Initial Creation Date	MAY 2022	Issue	1
		Revision	0
Sheet	2	Dwg. No.	36/22