



PROPOSED SOUTH ELEVATION - WITHOUT PATIO BALLUSTRADING



PROPOSED SOUTH ELEVATION - WITH PATIO BALLUSTRADING

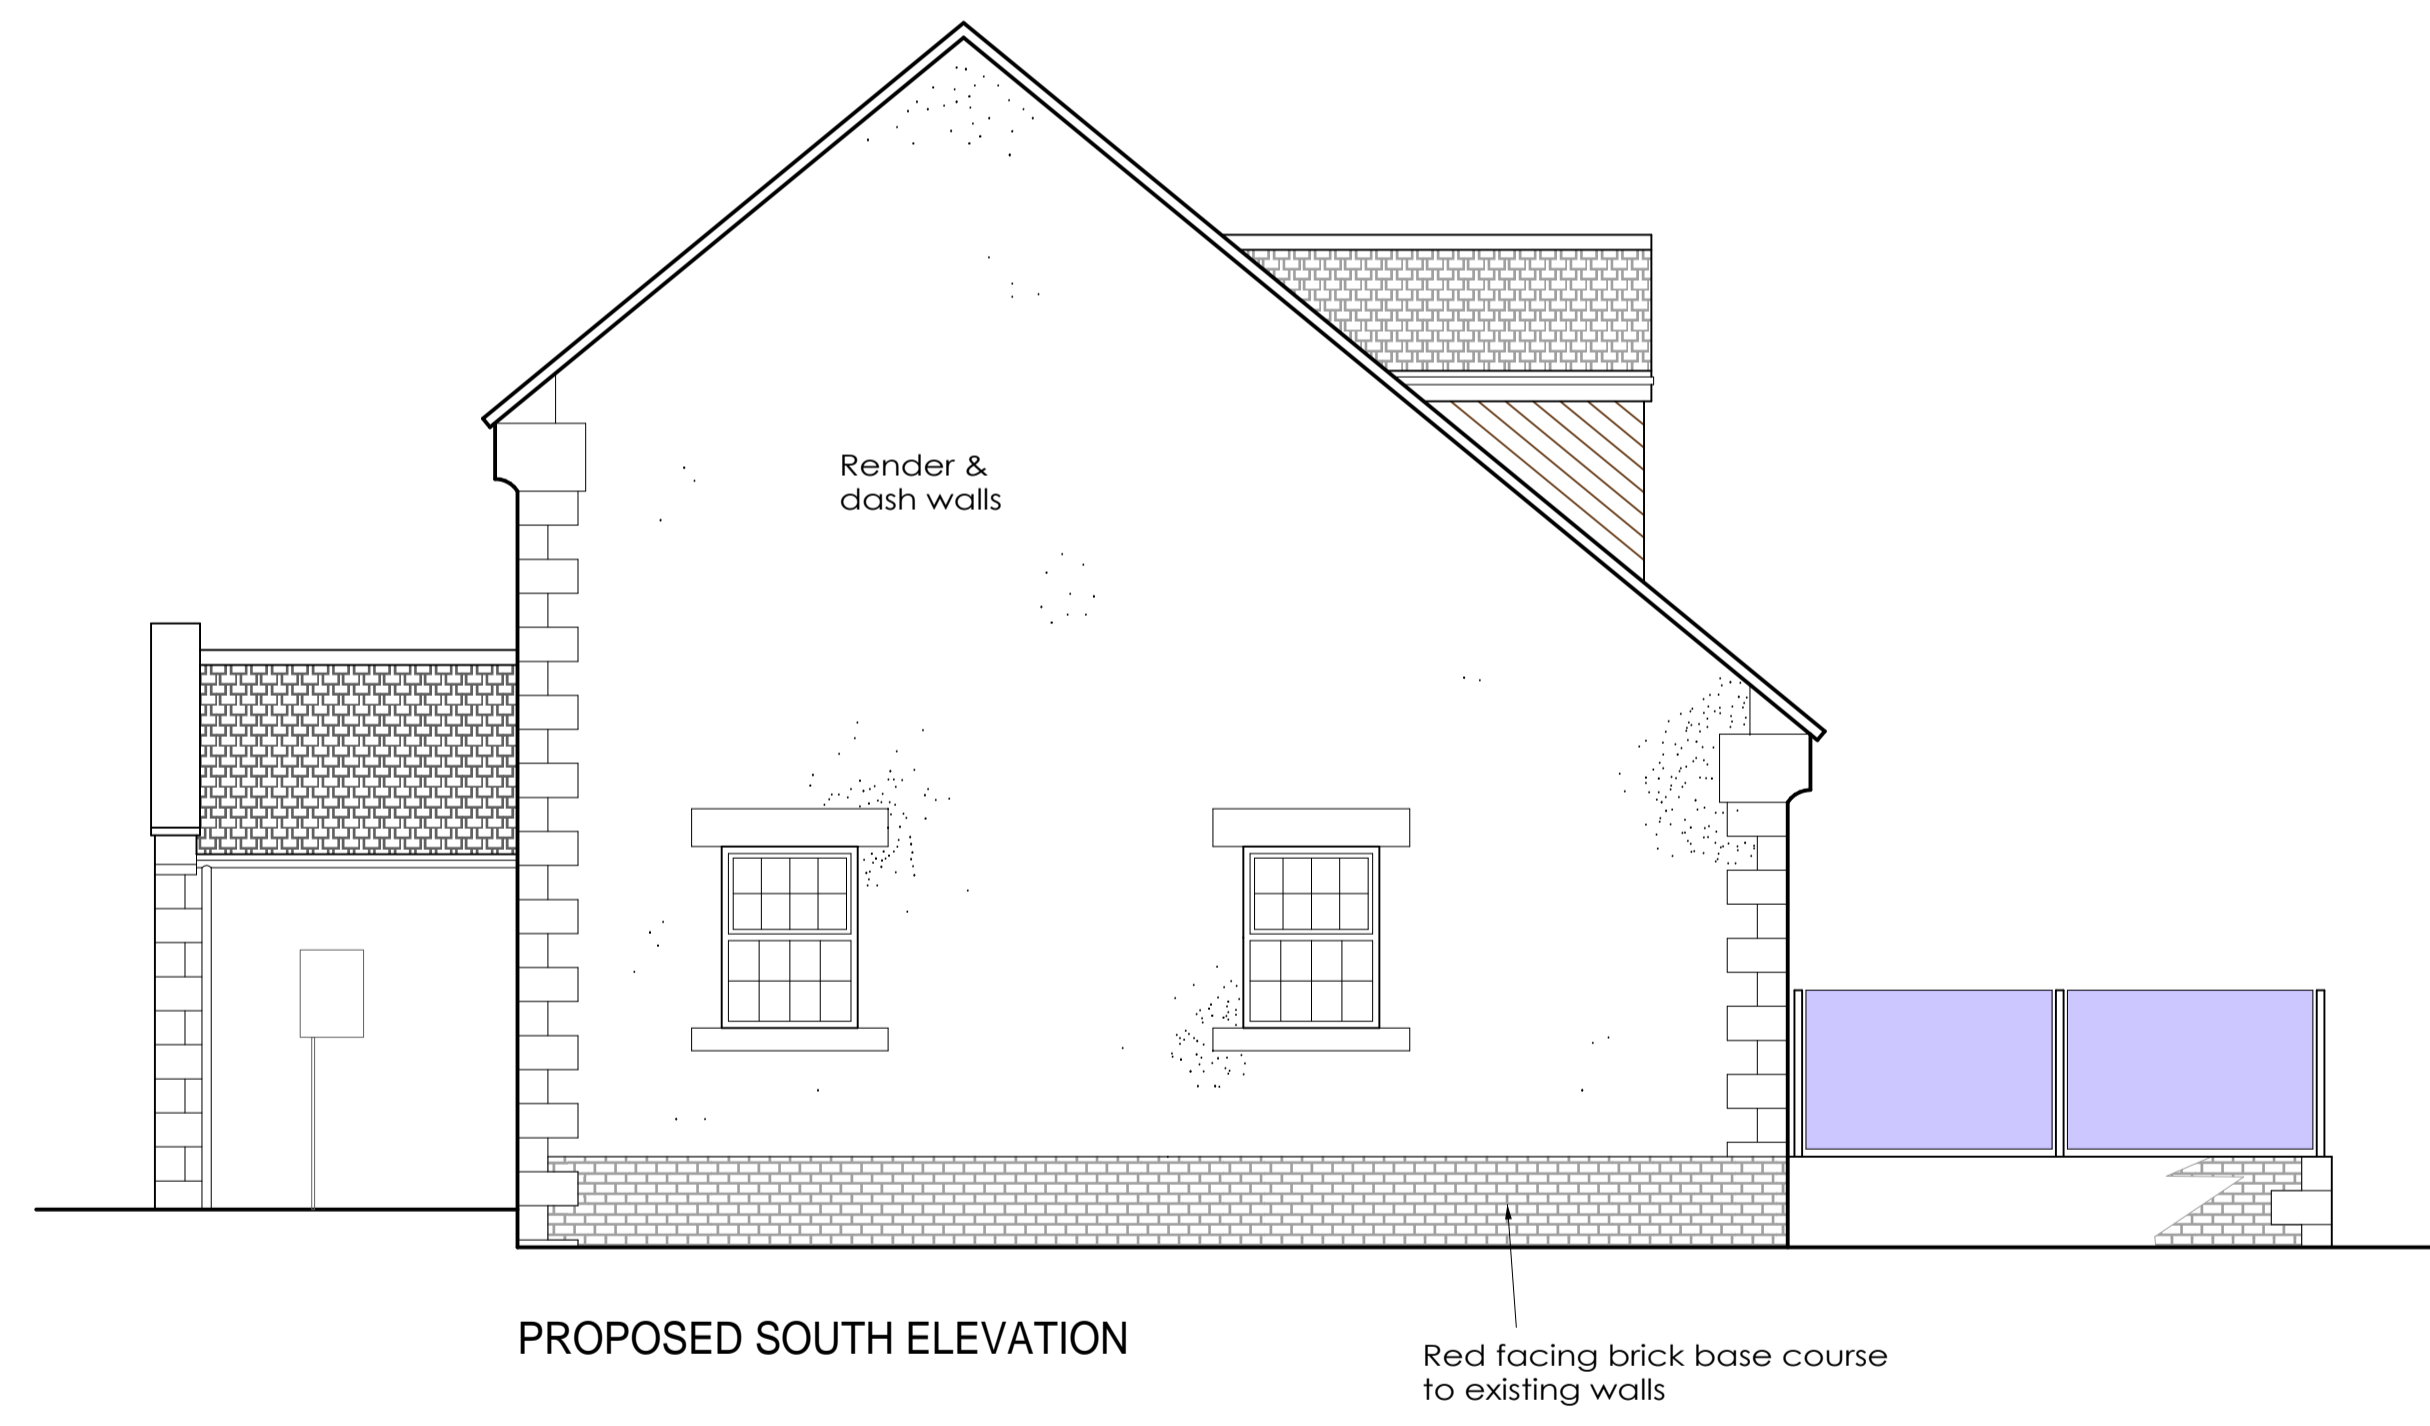

PROPOSED SOUTH ELEVATION

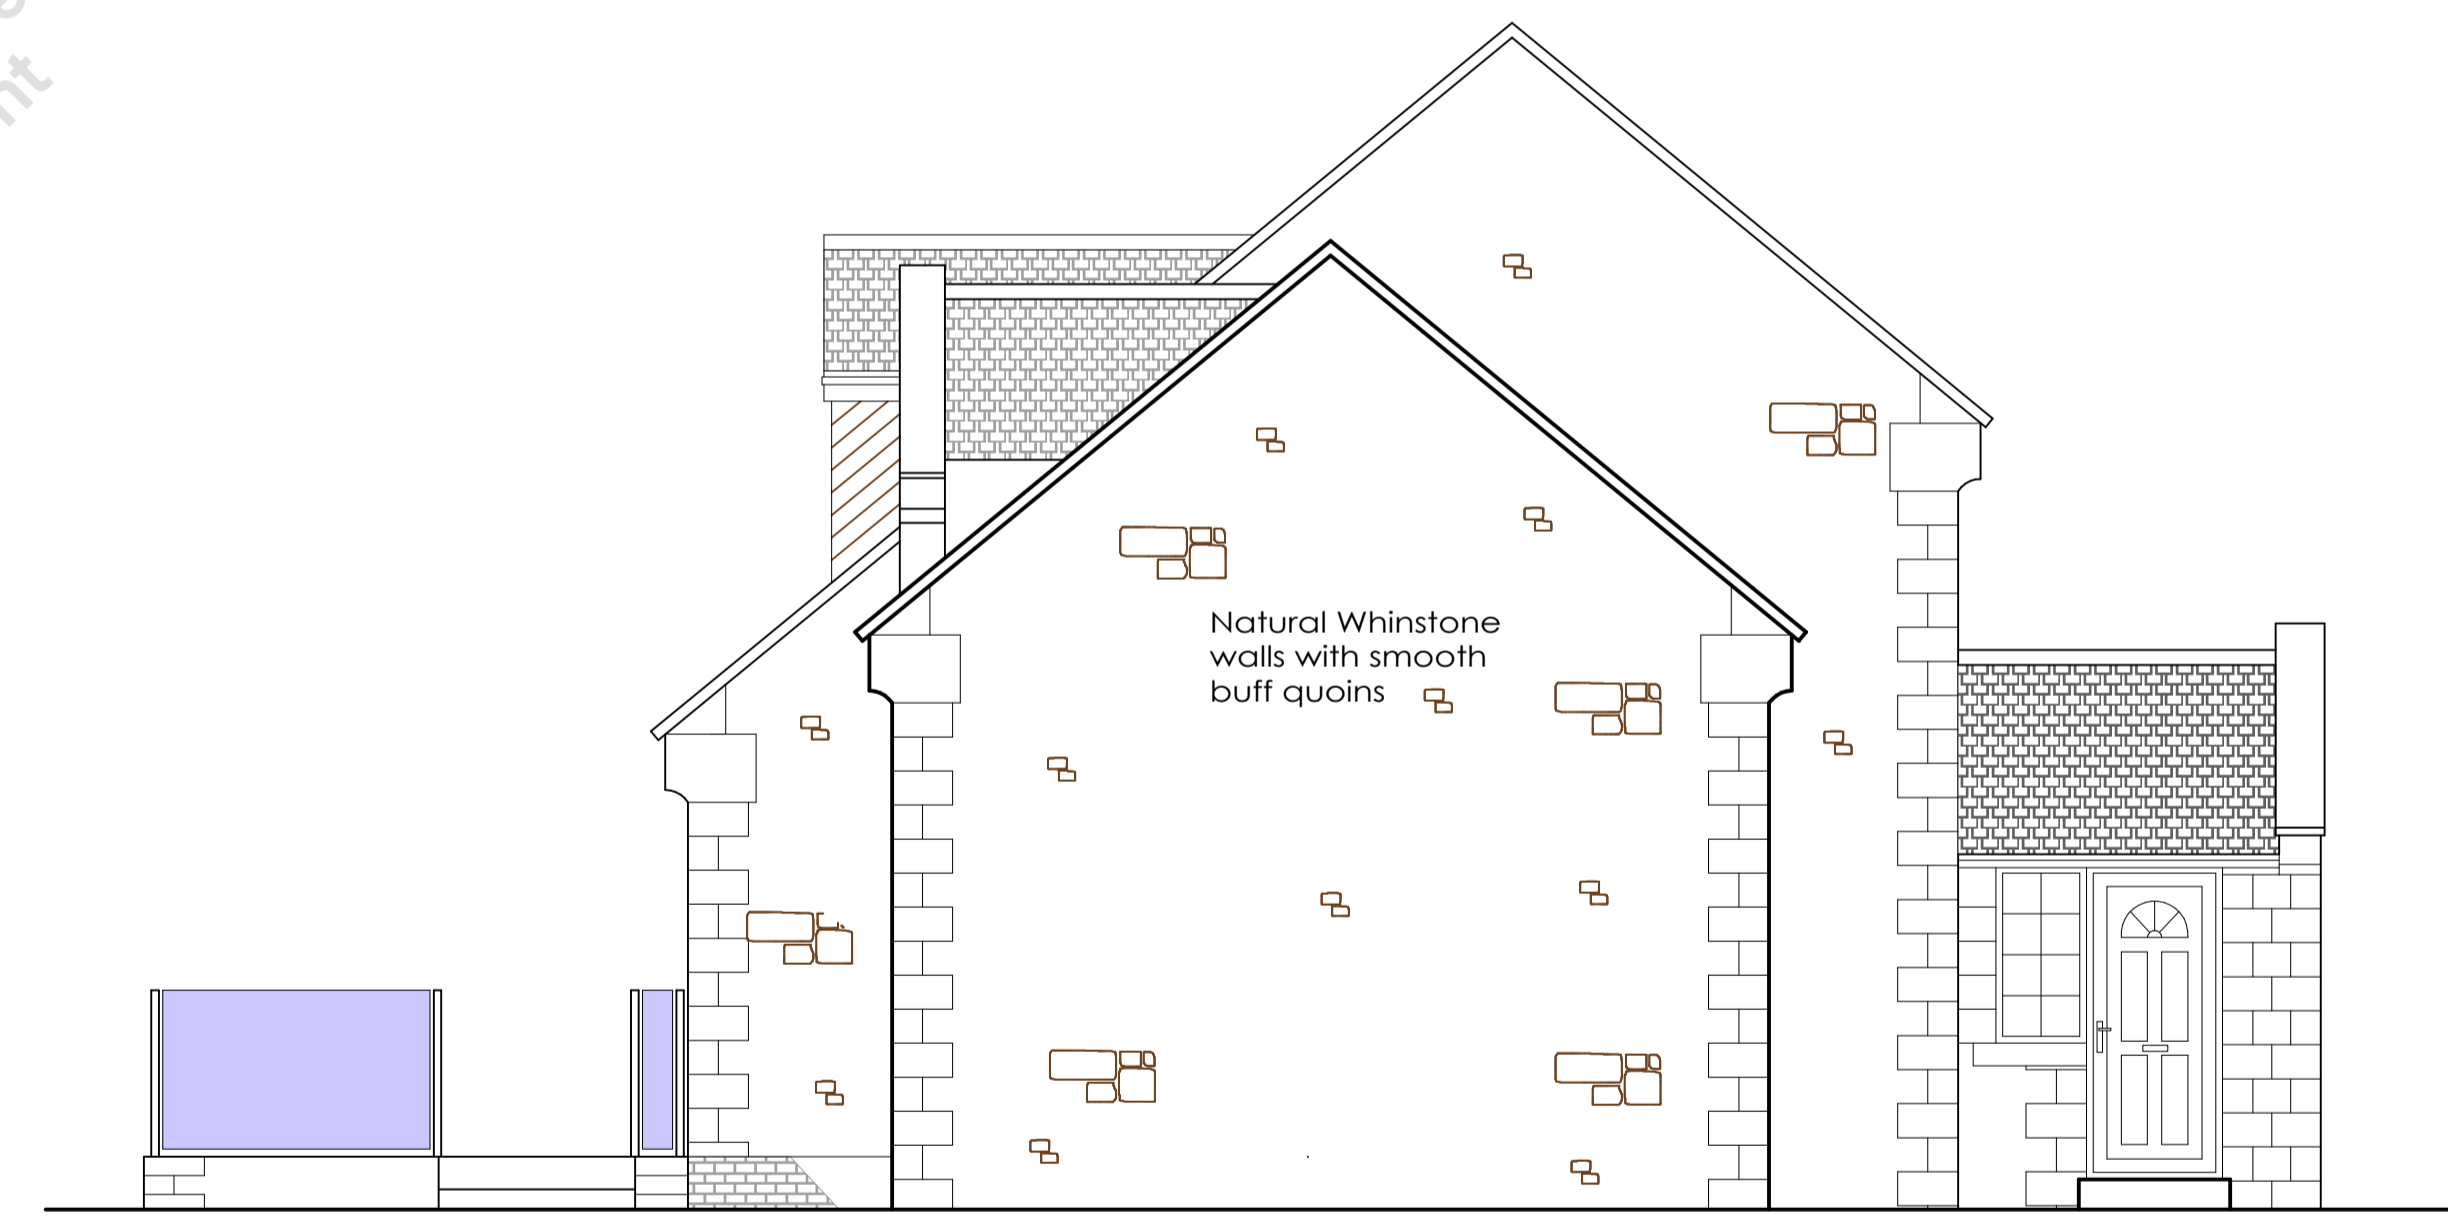

PROPOSED NORTH ELEVATION

Wondershare PDFelement

| | | |
|---|-------------------------------|--|
| Michael Rathbone <small>ACABE</small> Architectural & Surveying | | <small>S Church Hill, Chatton Alnwick, NE66 5PY 07796 071743 01668 215227 michael.rathbone05@gmail.com</small> |
| Building: WATERS EDGE CRASTER NORTHUMBERLAND NE66 3TR | | |
| Dwg Title: PROPOSED ELEVATIONS | | |
| Scale: 1:50 @ A1 1:100 @ A3 | Copyright © 2022 | |
| Arch <input checked="" type="checkbox"/> | Mech <input type="checkbox"/> | Elect <input type="checkbox"/> |
| Initial Creation Date: MAY 2022 | Issue: 1 | Revision: 0 |
| Sheet: 5 | Dwg. No. 36/22 | |