


GROUND FLOOR PLAN

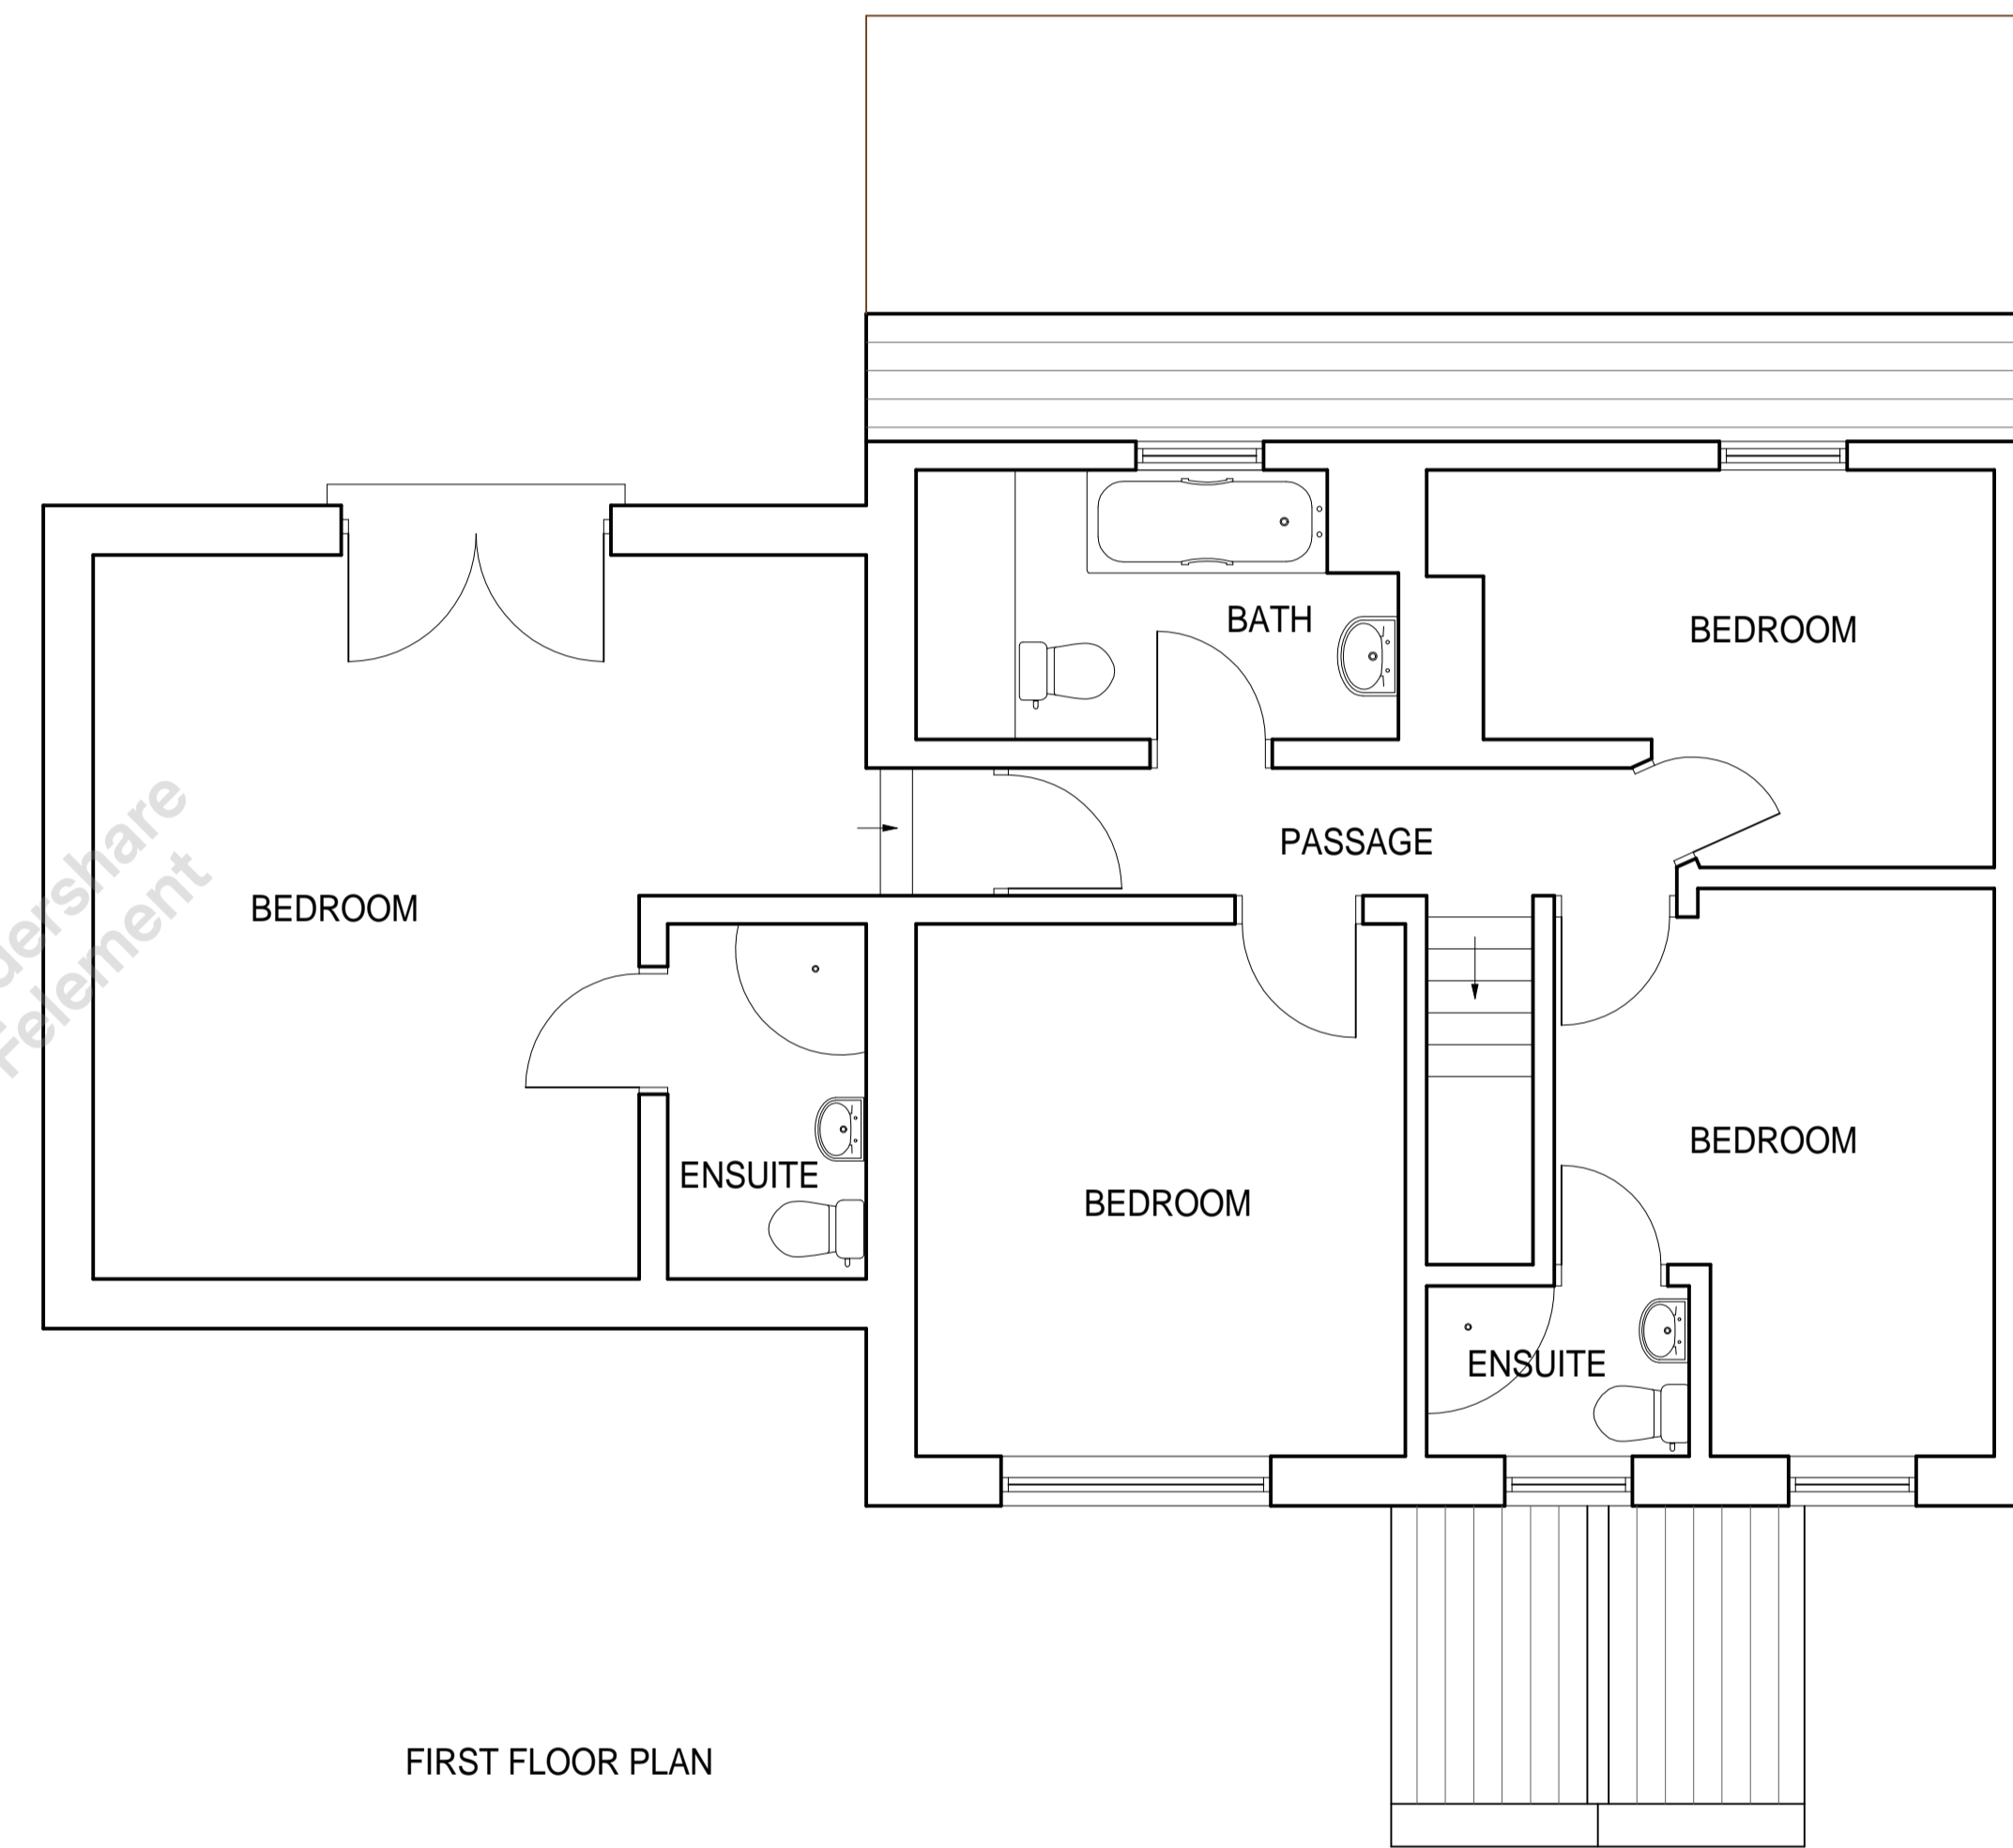

FIRST FLOOR PLAN

Michael Rathbone ACABE
Architectural & Surveying

5 Church Hill, Chatton
 Alnwick, NE66 5PY
 07796 071743
 01668 215227
 michael.rathbone05@gmail.com

Building **WATERS EDGE
 CRASTER
 NORTHUMBERLAND
 NE66 3TR**

Dwg Title **EXISTING FLOOR PLANS**

Scale	1:50 @ A1 1:100 @ A3	Copyright	© 2022
Arch	<input checked="" type="checkbox"/> Arch	Mech	<input type="checkbox"/> Mech
Initial Creation Date	MAY 2022	Issue	1
Sheet	1	Revision	0
Dwg. No.	36/22		