



PROPOSED GROUND FLOOR PLAN

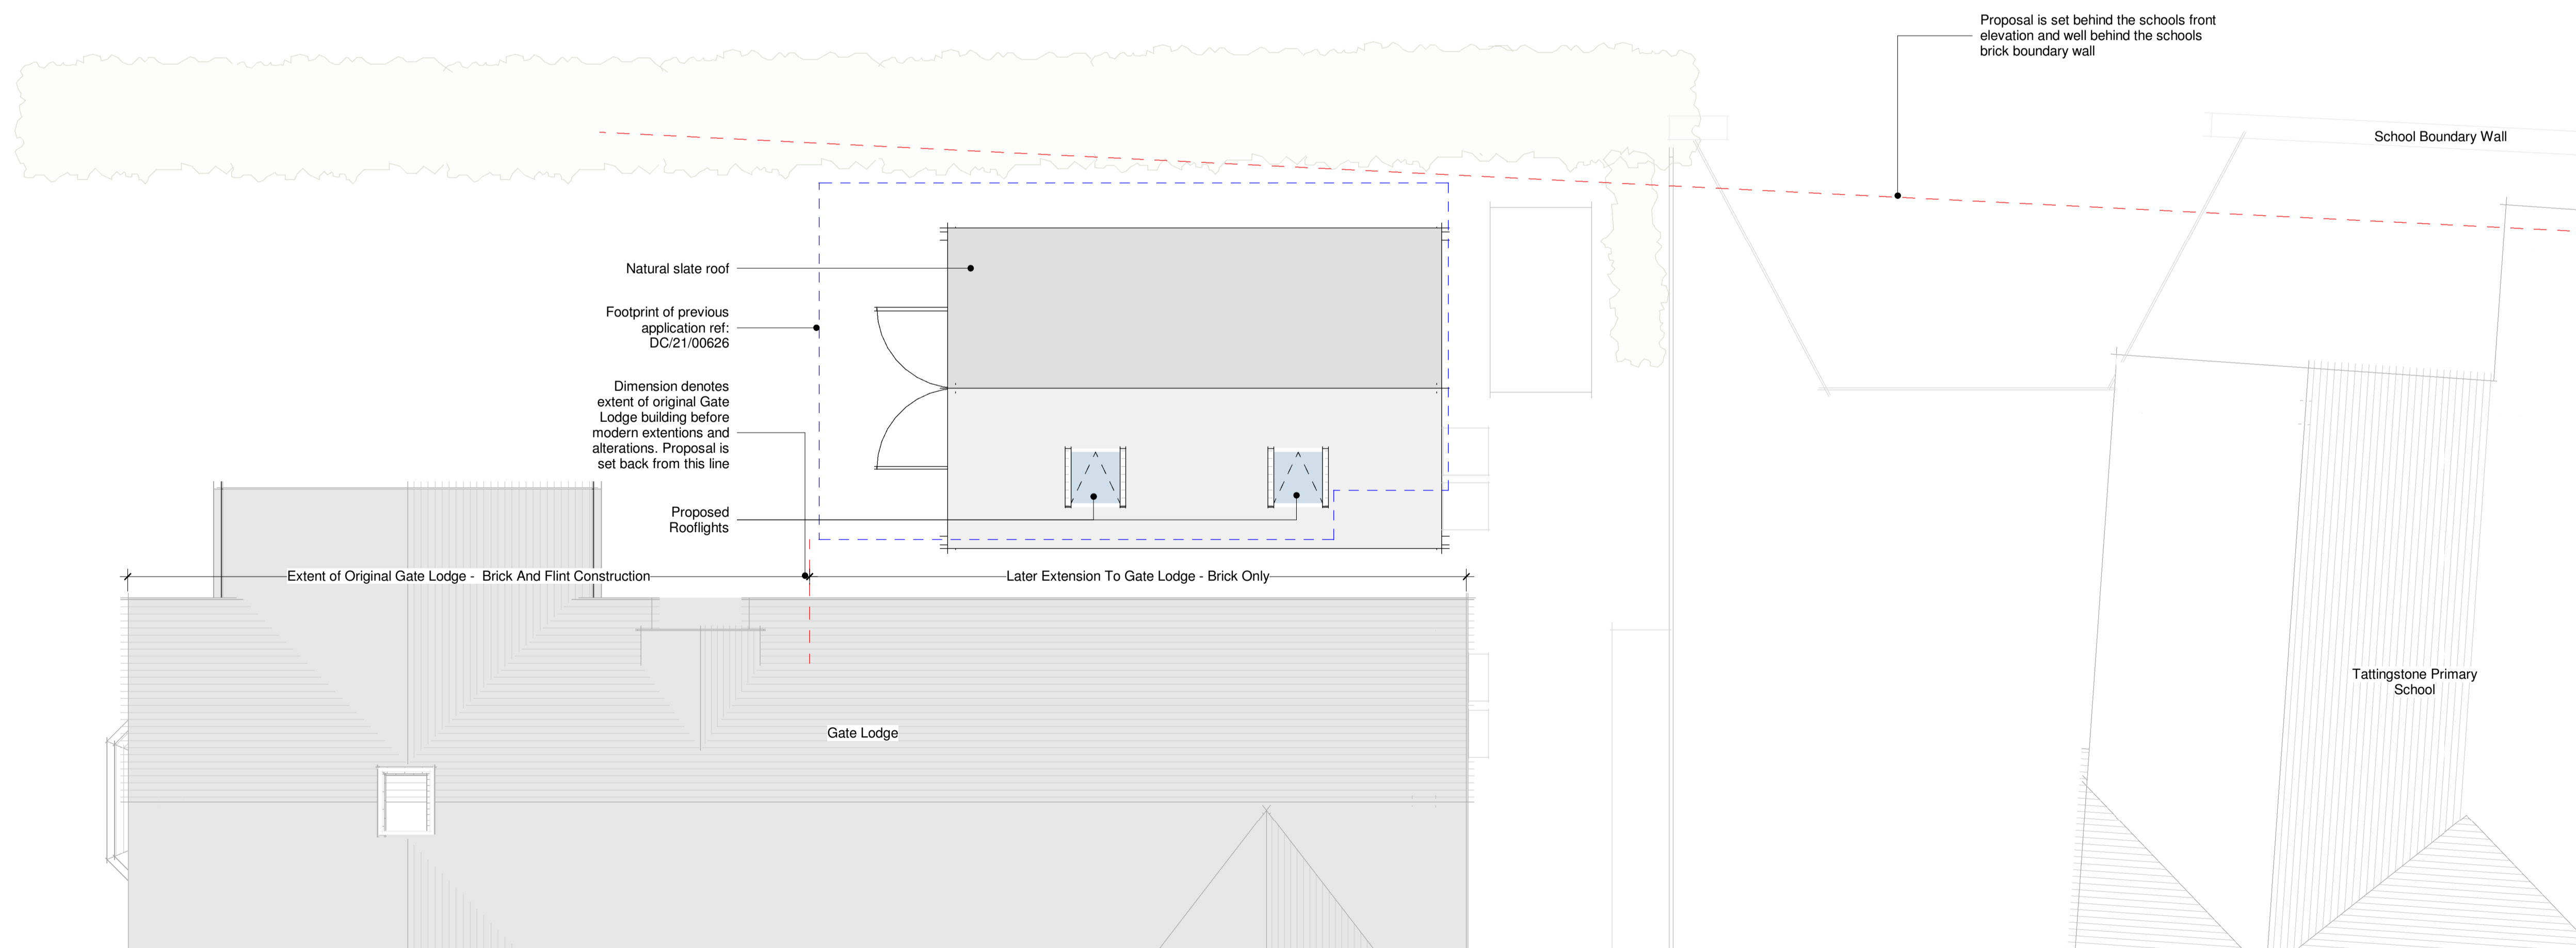

PROPOSED ROOF PLAN

 

Scale 1:50

Project
Gate Lodge,
Church Road,
Tattingstone, IP9 2NA
Title

Proposed Plans

Project N^o Drawing N^o Revision

2209 - 0300

P01

Scale - unless otherwise stated Status Issued For

1 : 50 @ A1 Planning