

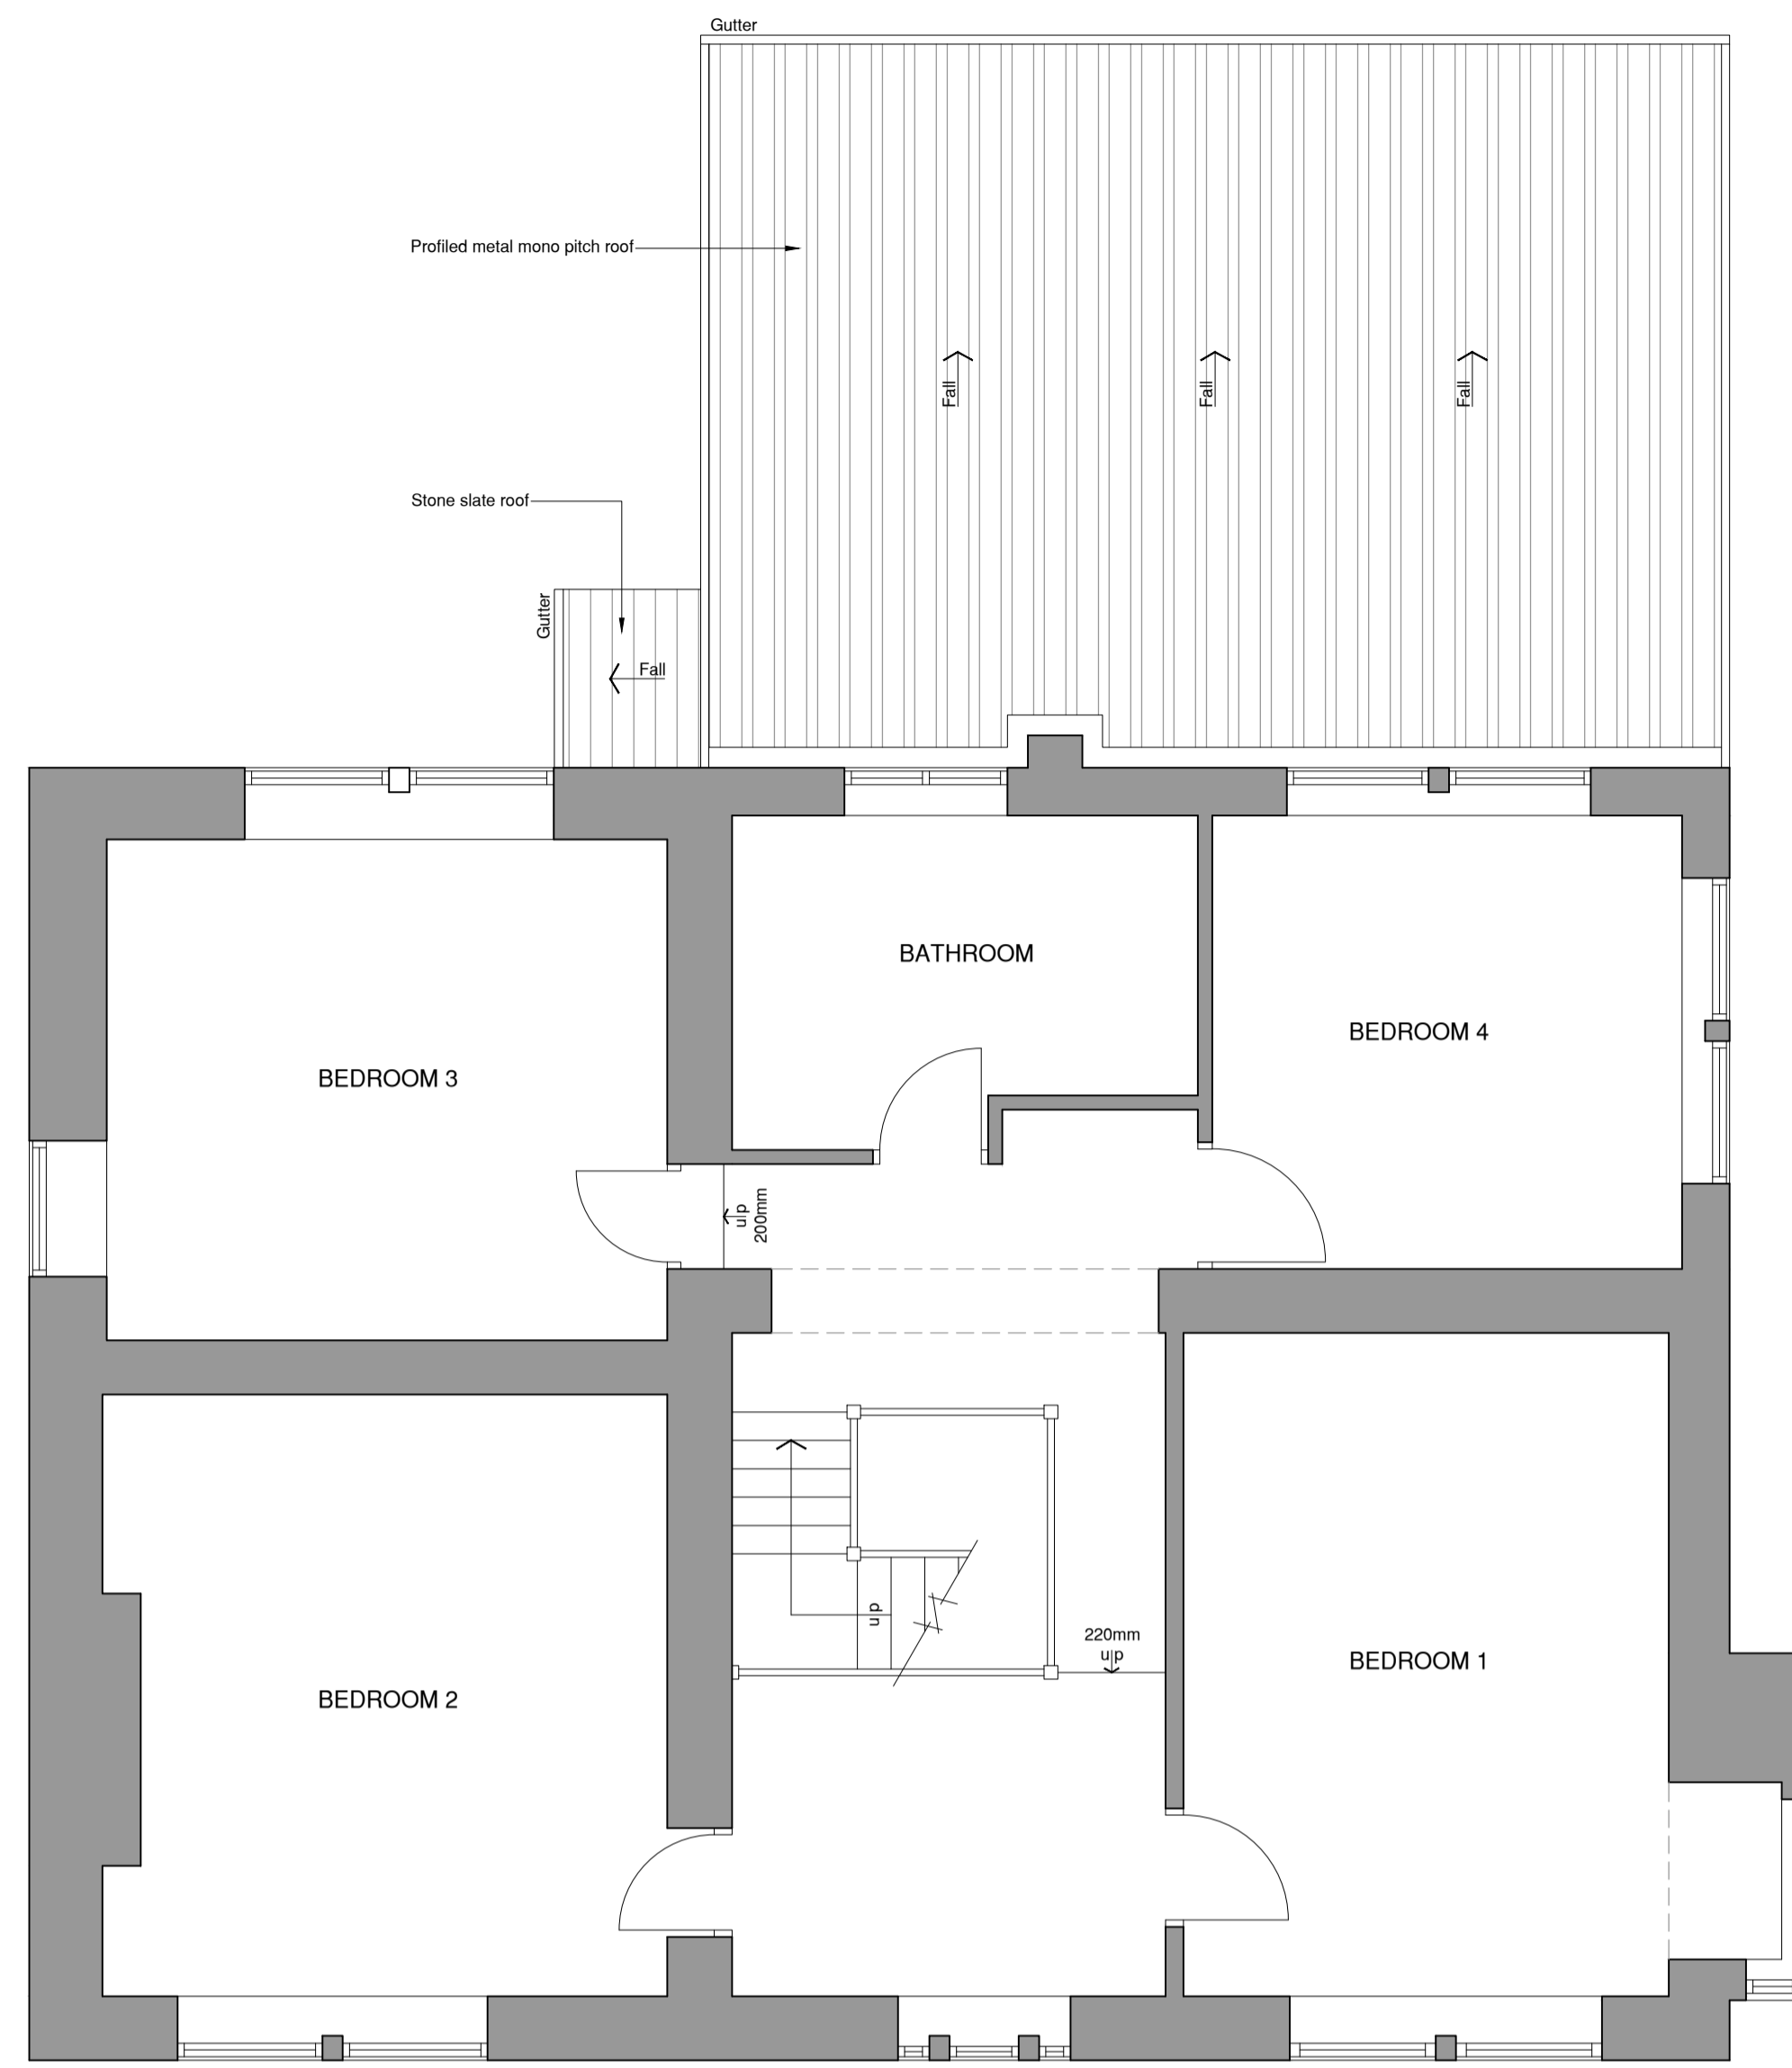




EXISTING GROUND FLOOR PLAN
SCALE: 1:50

 


EXISTING FIRST FLOOR PLAN
SCALE: 1:50

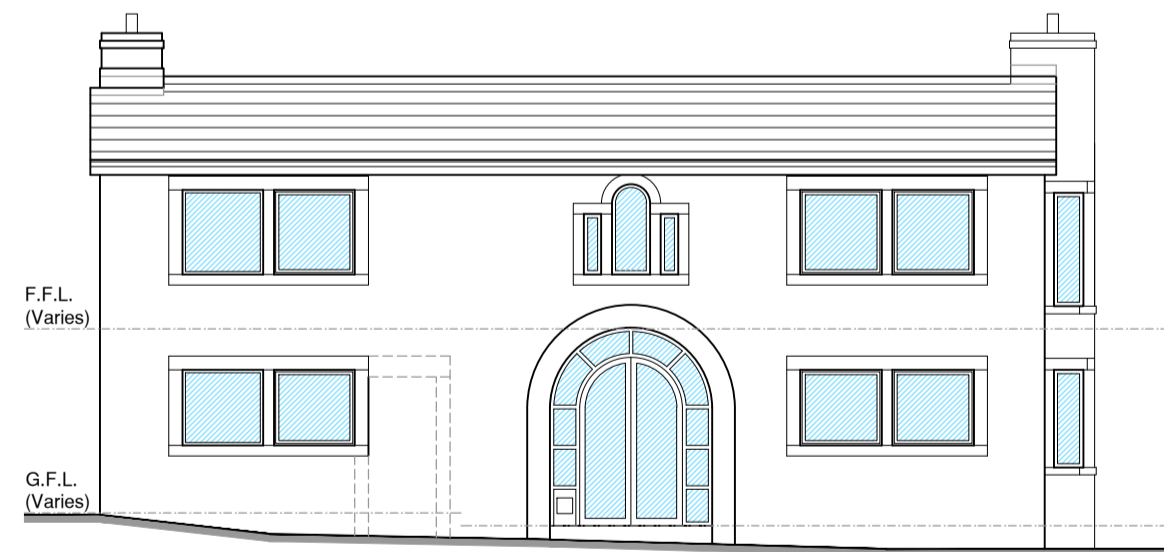


EXISTING SOUTH EAST ELEVATION
SCALE: 1:100

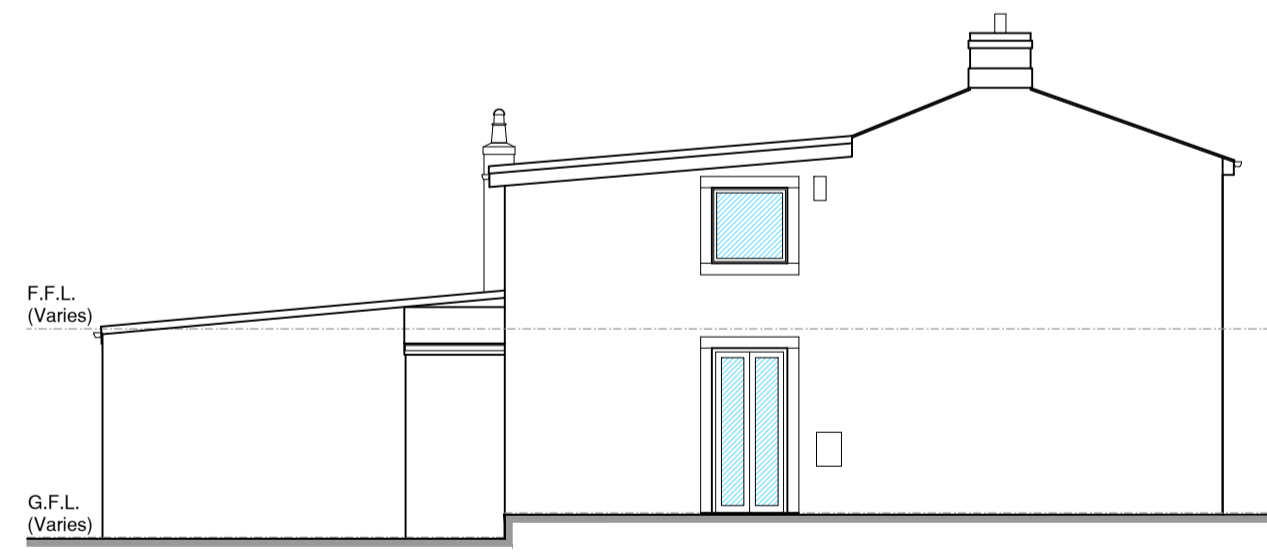 

EXISTING SOUTH WEST ELEVATION
SCALE: 1:100

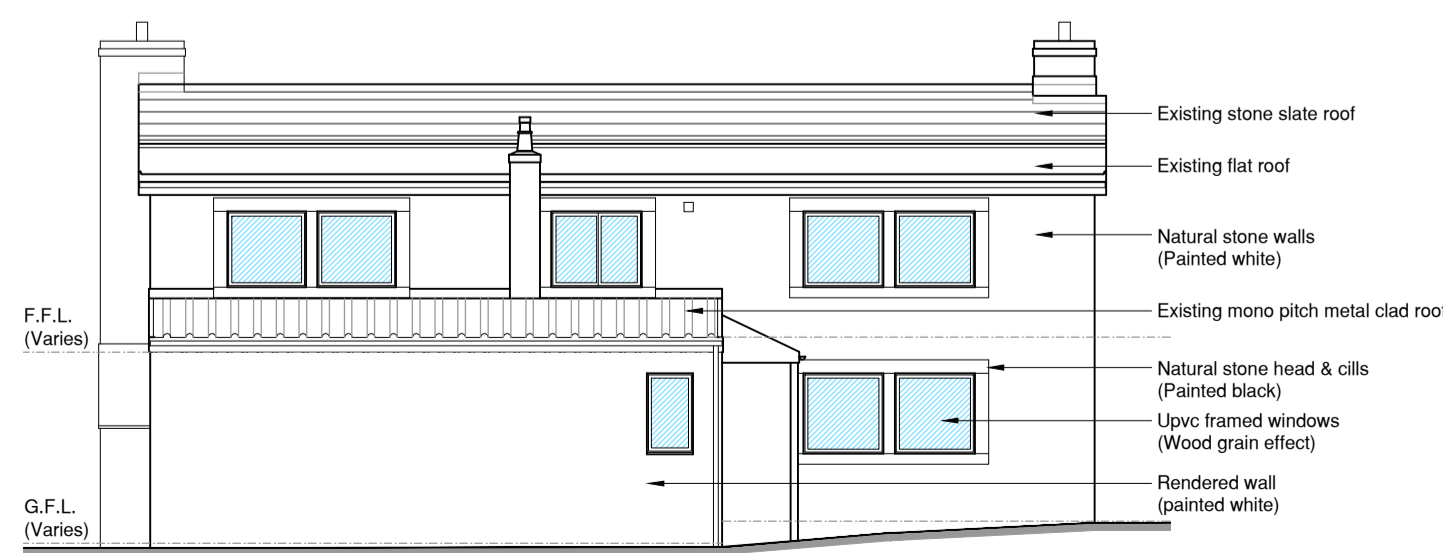

EXISTING NORTH WEST ELEVATION
SCALE: 1:100

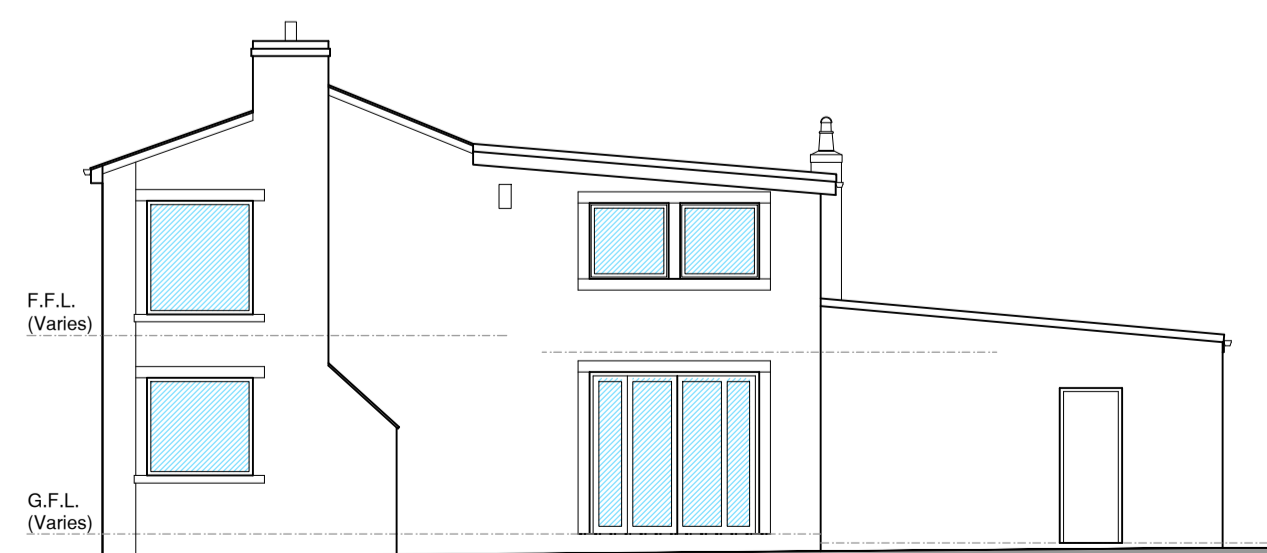

EXISTING NORTH EAST ELEVATION
SCALE: 1:100



EXISTING SOUTH EAST ELEVATION



EXISTING NORTH WEST ELEVATION

B	Location plan updated.	RAL	22 04 05
A	Venetian window and floor plan dimensions added	RAL	22 03 22
Rev	Note	Initial	Date



3 Richmond House, Caldene Business Park,
Mytholmroyd, Hebden Bridge,
West Yorkshire, HX7 5QJ
01422 883317
enquiries@tdjagger.ltd.uk
www.tdjagger.ltd.uk

Client
King

Project
**New Laith Farm
Staups Lane, Blackshaw Head
Todmorden, OL14 8RR**

Drawing
**Dwelling
Existing Plans & Elevations**

Date	Feb 2022	Drawn	RAL	Checked	BH	Scale	As Drwg @ A1
Drwg. No.	2966 03	Revision	B				

Drawings are to scale indicated for planning purposes. No scaling permitted for construction purposes. Information on this drawing is copyright. All rights reserved. No part of this work may be reproduced or transmitted in any form by any means, either electronically, mechanically, by photocopying, recording or otherwise stored in any retrieval system of any nature, without the express consent of T D Jagger Ltd.

Dont Ignore Health & Safety
It Might Just Save Your Life