




FIGURED DIMENSIONS SHALL BE FOLLOWED IN PREFERENCE TO UNFIGURED DIMENSIONS. BEFORE ANY WORK IS COMMENCED, ALL DIMENSIONS SHALL BE CHECKED ON SITE.

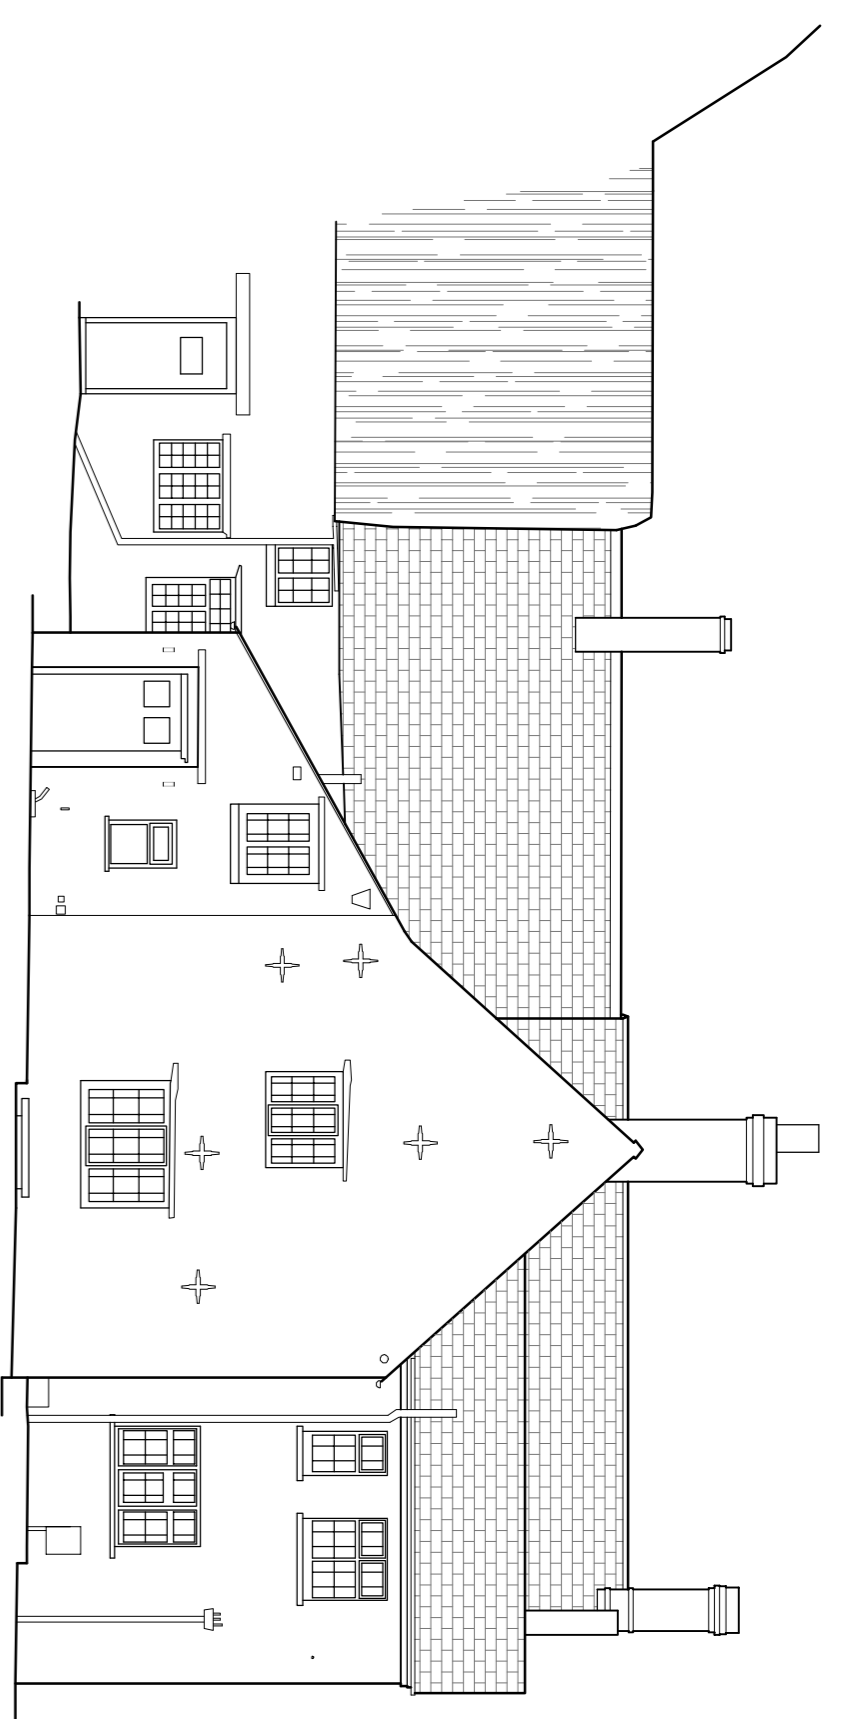


NORTH-WEST ELEVATION DWELLING

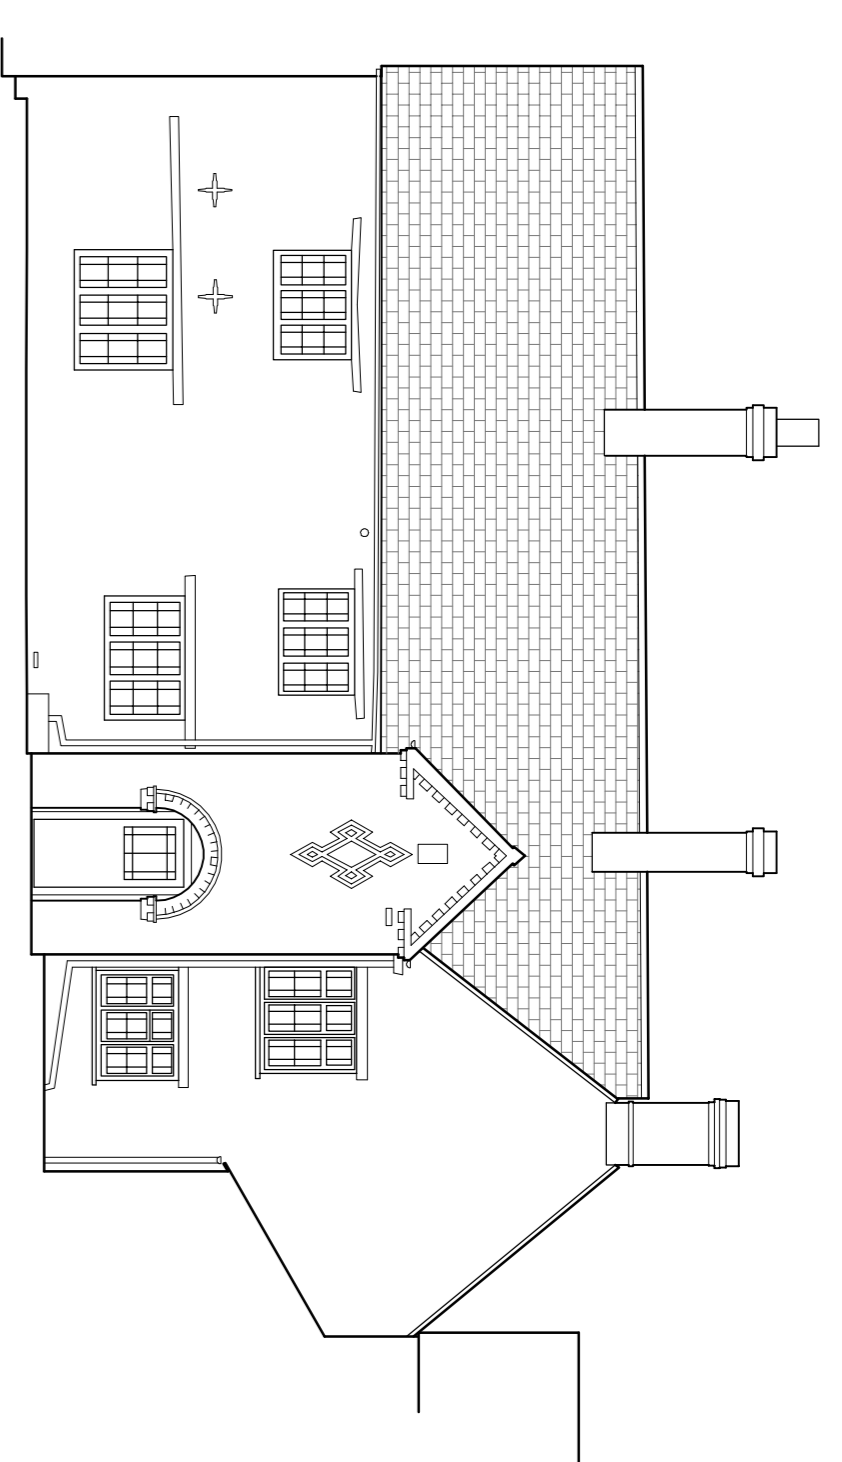


SOUTH-WEST ELEVATION (FRONT)

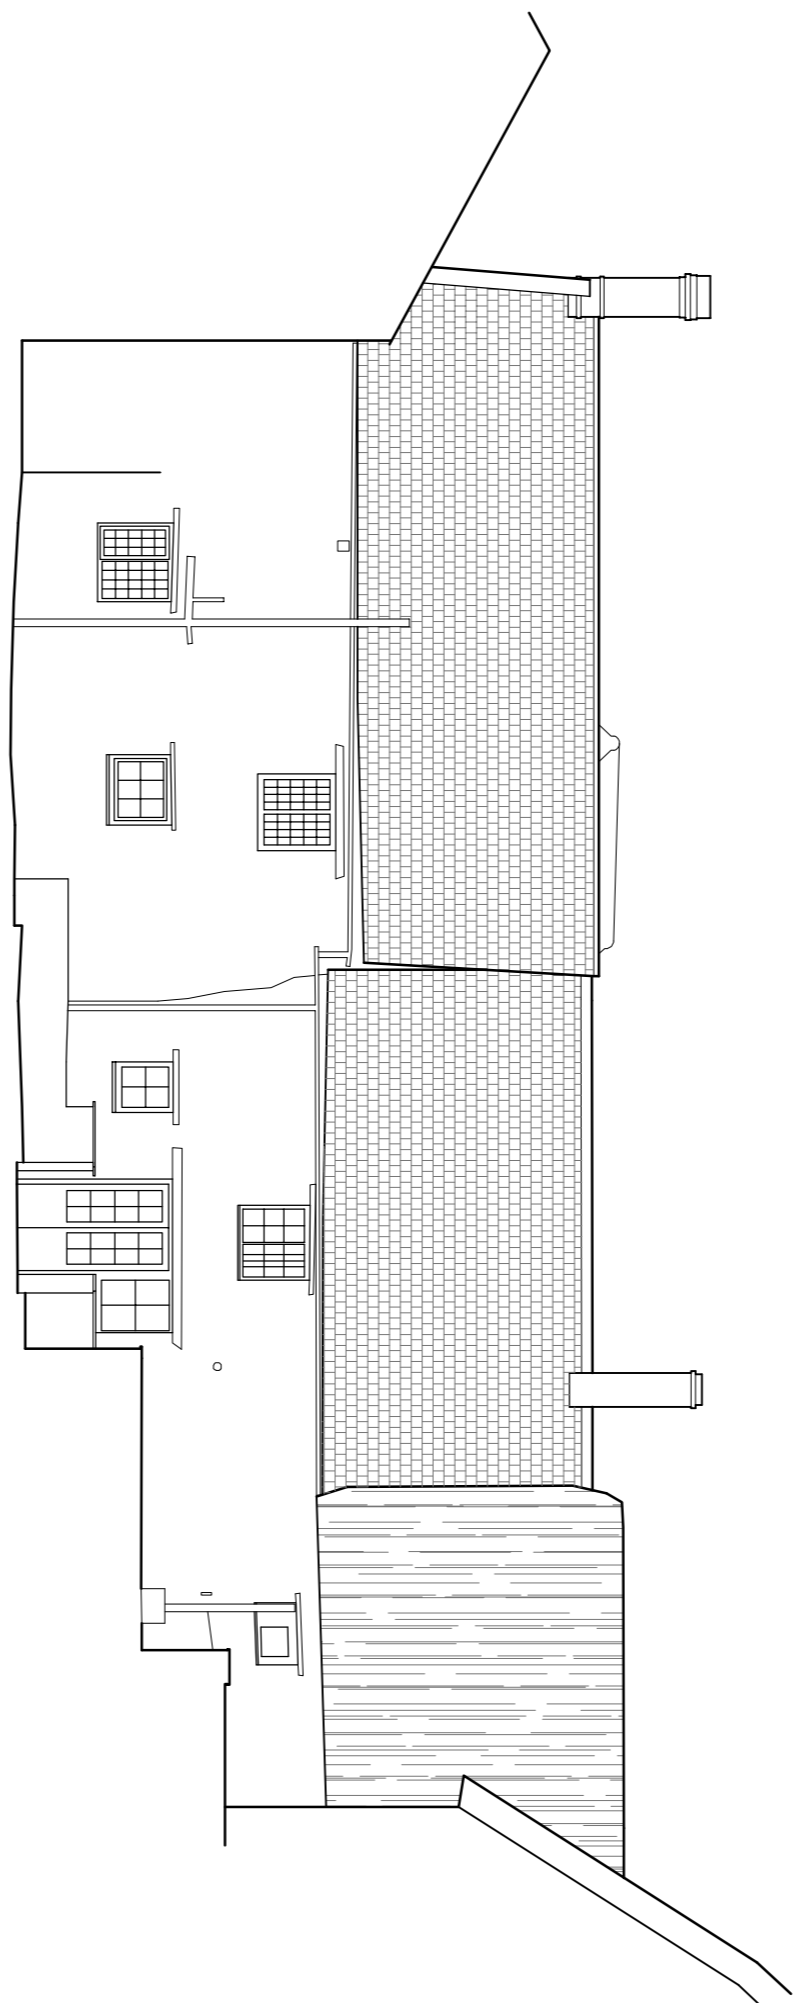


SOUTH-EAST ELEVATION

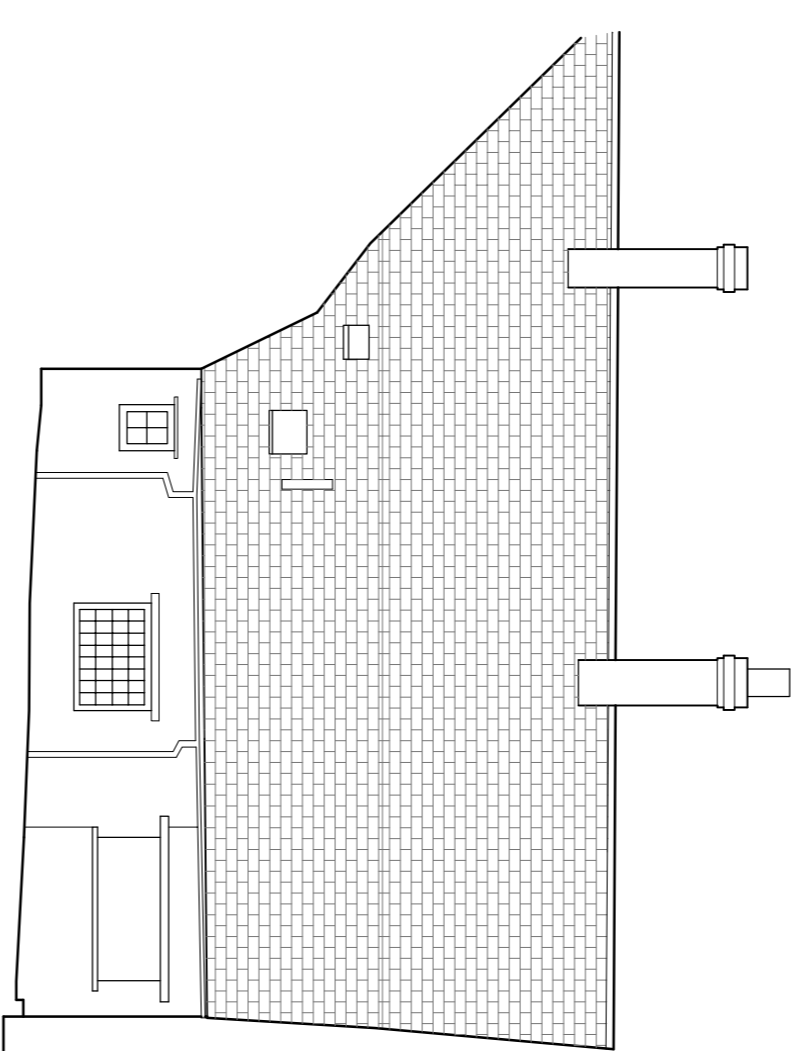


NORTH-EAST ELEVATION

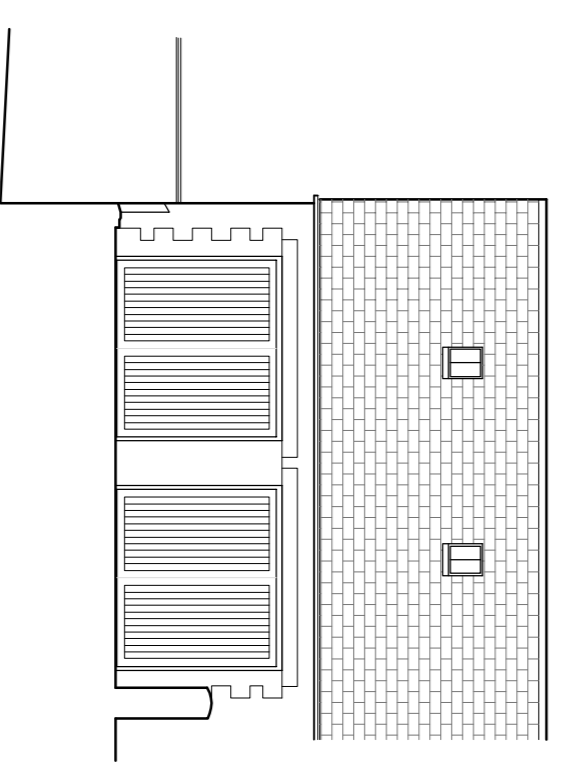


NORTH-EAST ELEVATION GARAGE

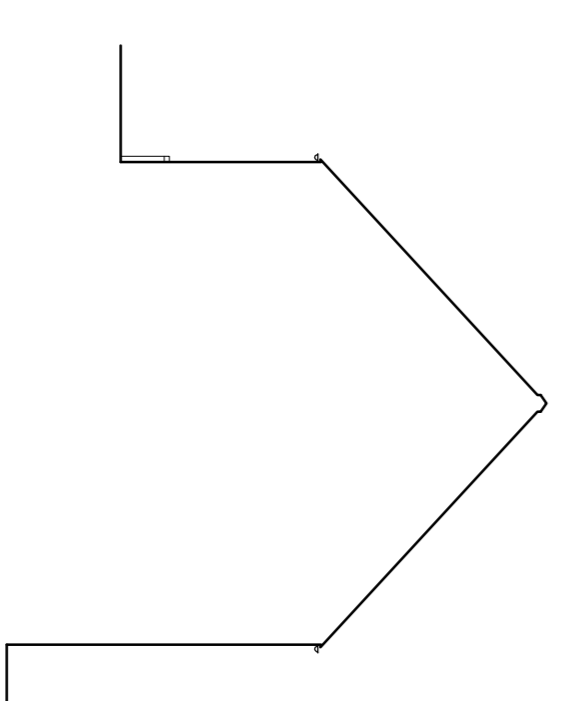

NORTH-WEST ELEVATION

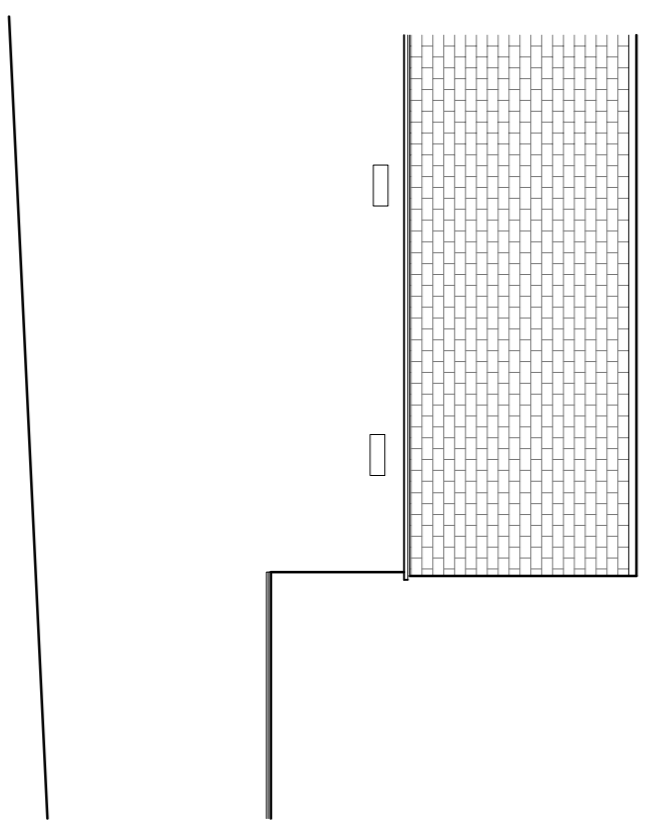

SOUTH-WEST ELEVATION

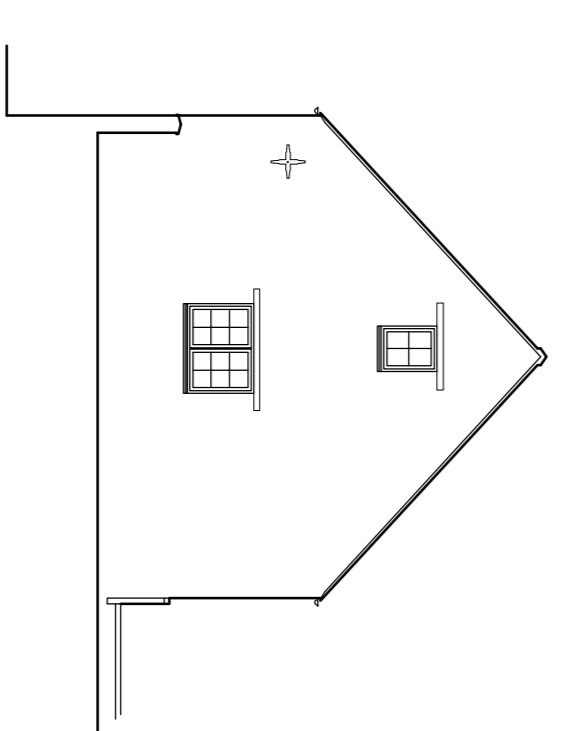

SOUTH-EAST ELEVATION



Project title
**1 CHURCH LANE,
 WOLLASTON,
 NORTHANTS, NN29 7SJ**

Drawing title
EXISTING ELEVATIONS

Scale	Date	Drawn
A1 - 1:100	May 22	SC

Dwg No.
K1610-03


 Campbell Ark
 Tel: 01224 70208 Email: enquiries@campbellark.com
 www.campbellark.co.uk
 © This drawing is copyright.