



FOOTED DIMENSIONS SHALL BE FOLLOWED IN PREFERENCE TO UNFOOTED DIMENSIONS. BEFORE ANY WORK IS COMMENCED, ALL DIMENSIONS SHALL BE CHECKED ON SITE.

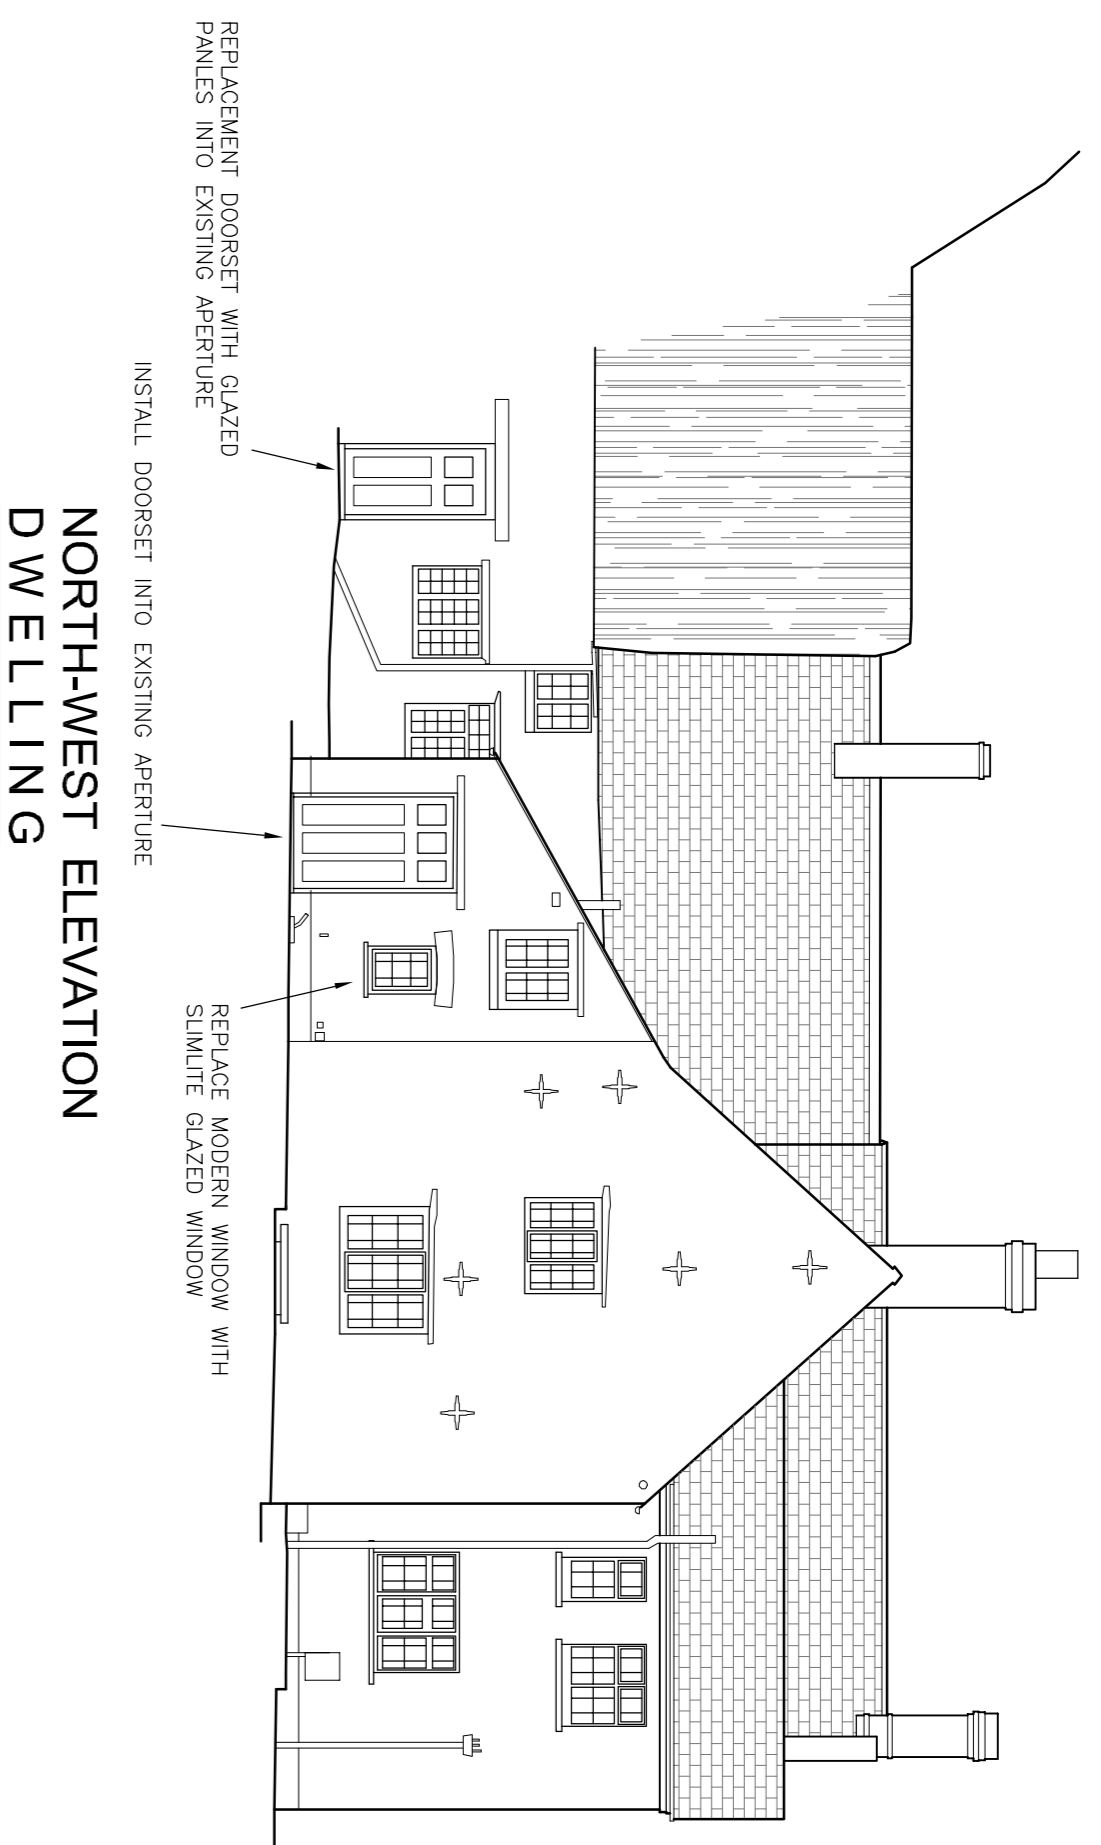


NORTH-WEST ELEVATION DWELLING

REPLACE ALL EXISTING UPVC RAINWATER GOODS WITH CAST IRON OR ALUMINIUM HERITAGE RAINWATER GOODS.

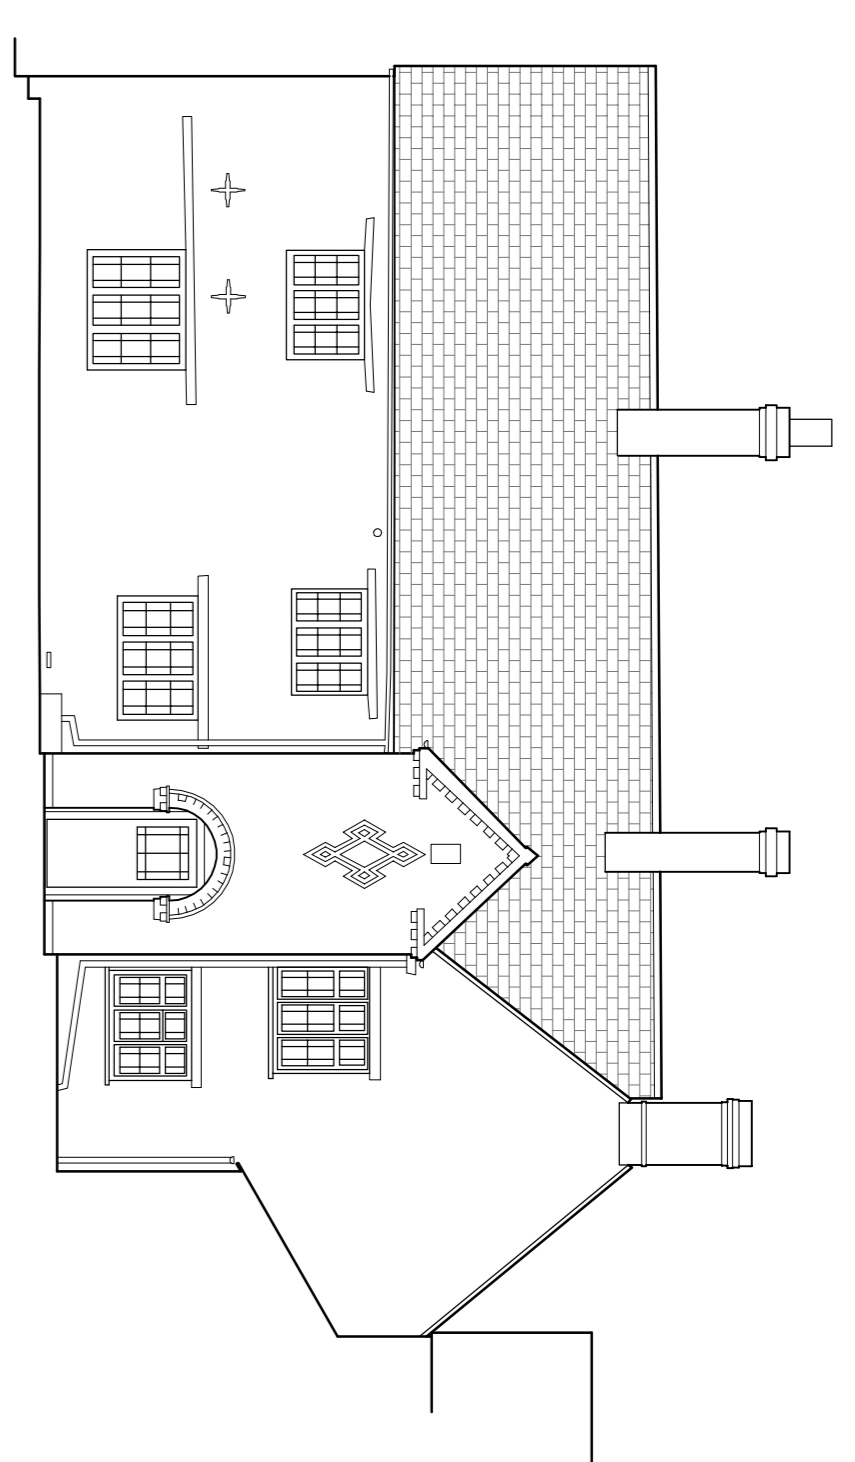


SOUTH-WEST ELEVATION (FRONT)

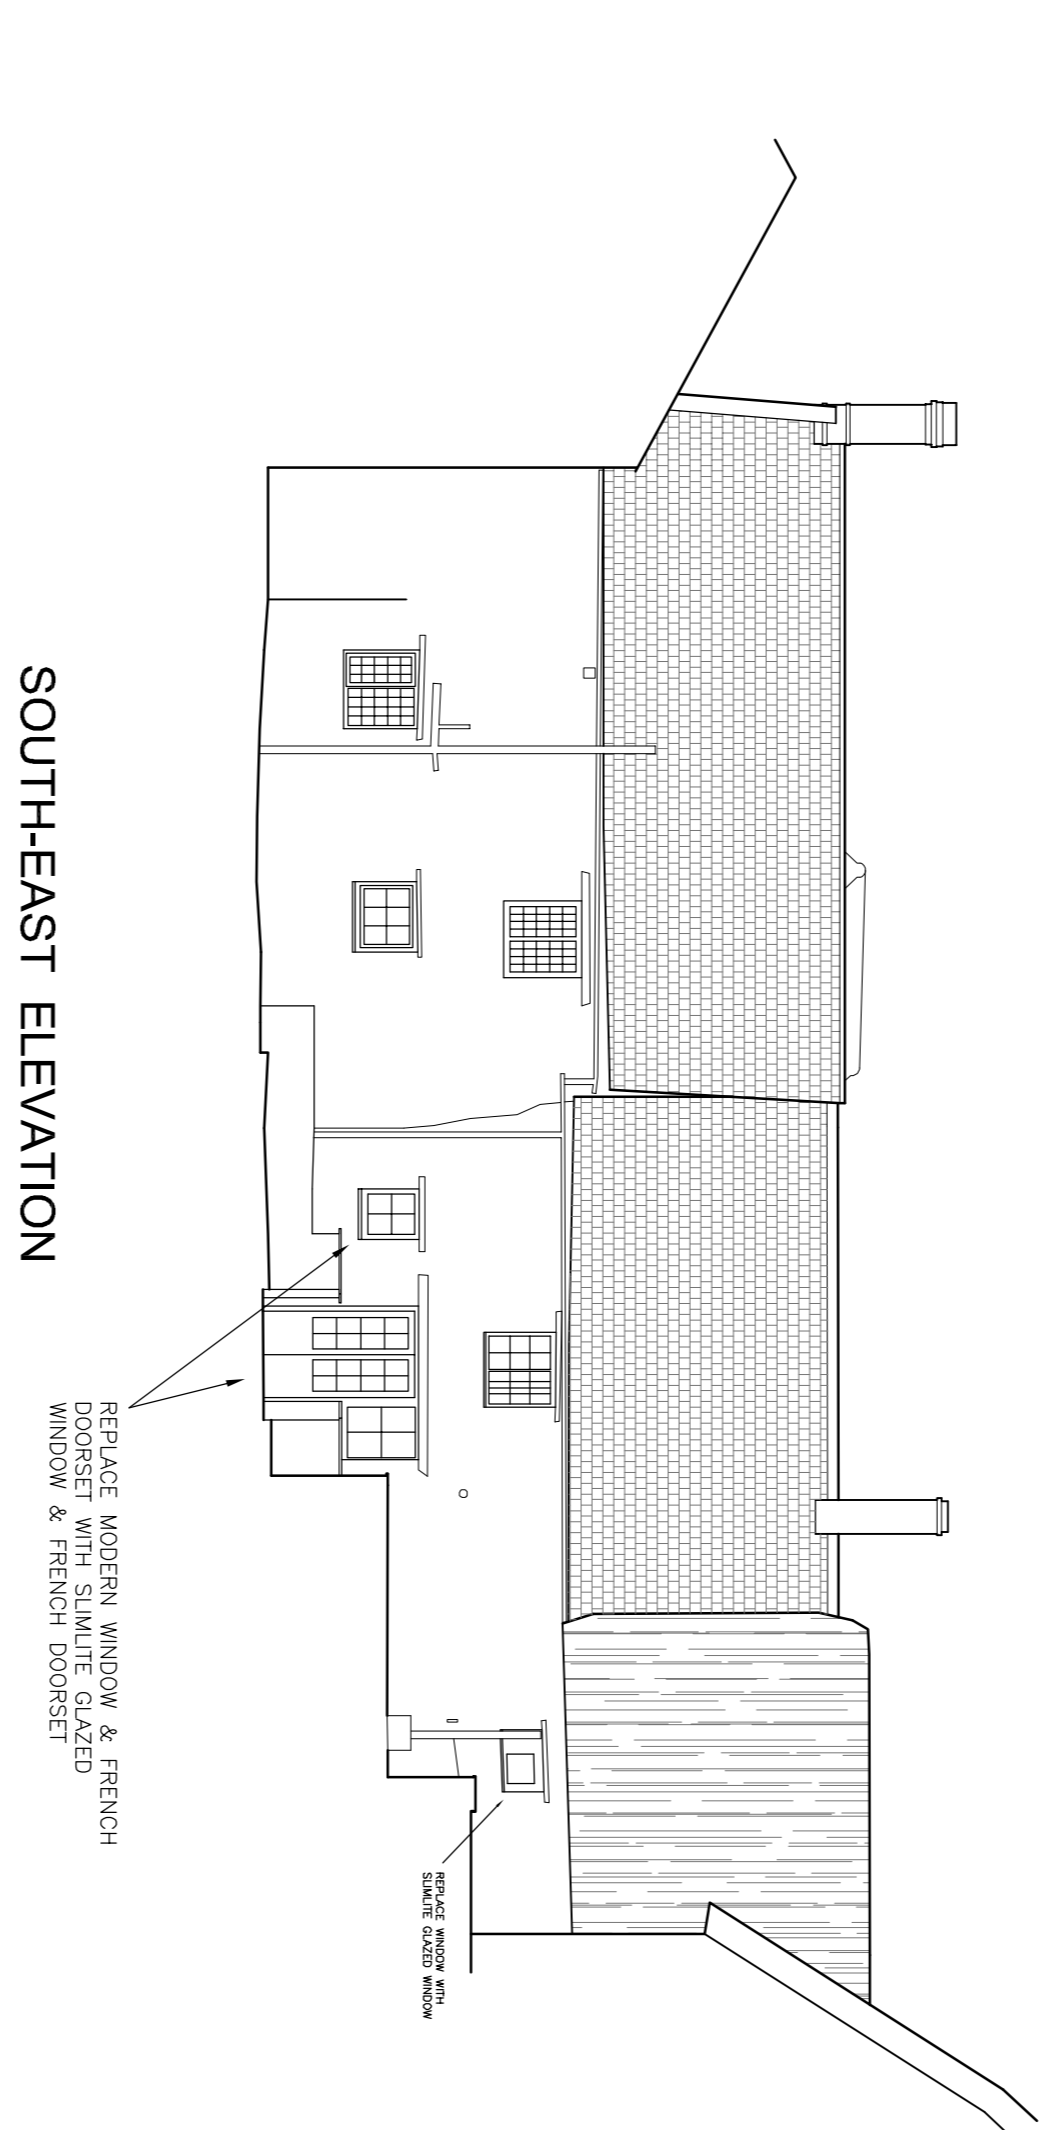


SOUTH-EAST ELEVATION


NORTH-EAST ELEVATION

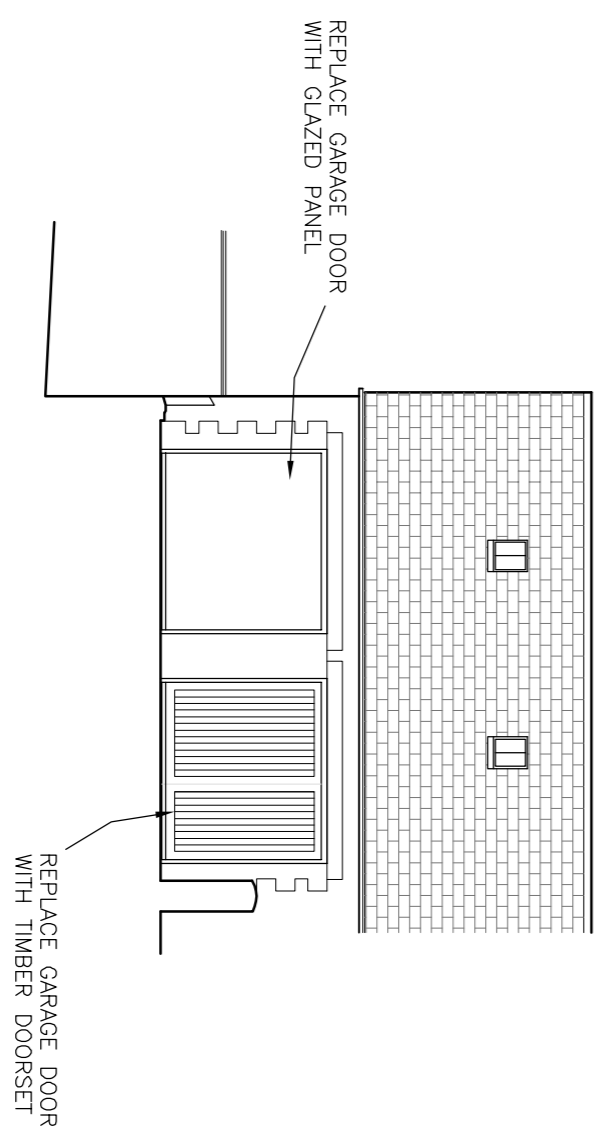


NORTH-EAST ELEVATION GARAGE

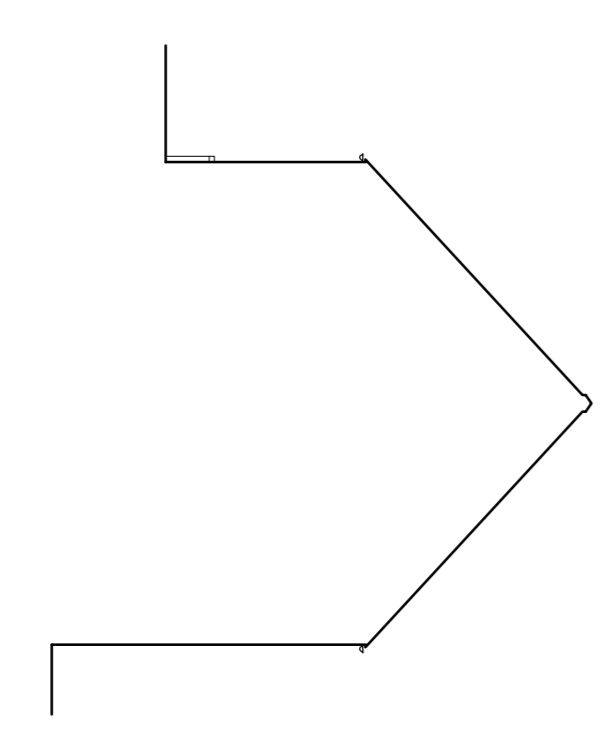

NORTH-WEST ELEVATION

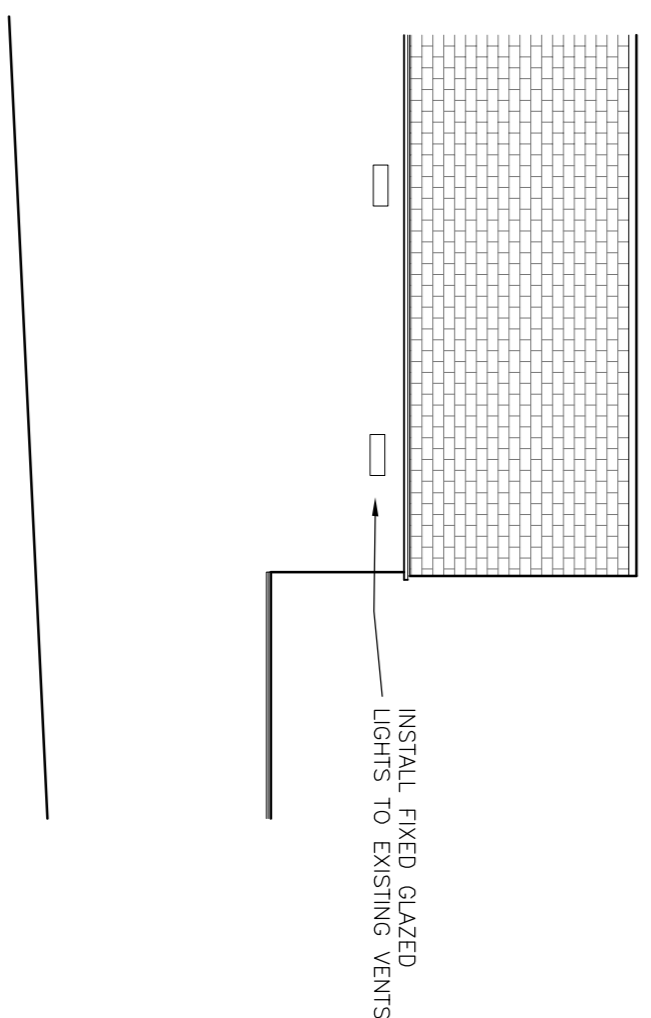

SOUTH-WEST ELEVATION

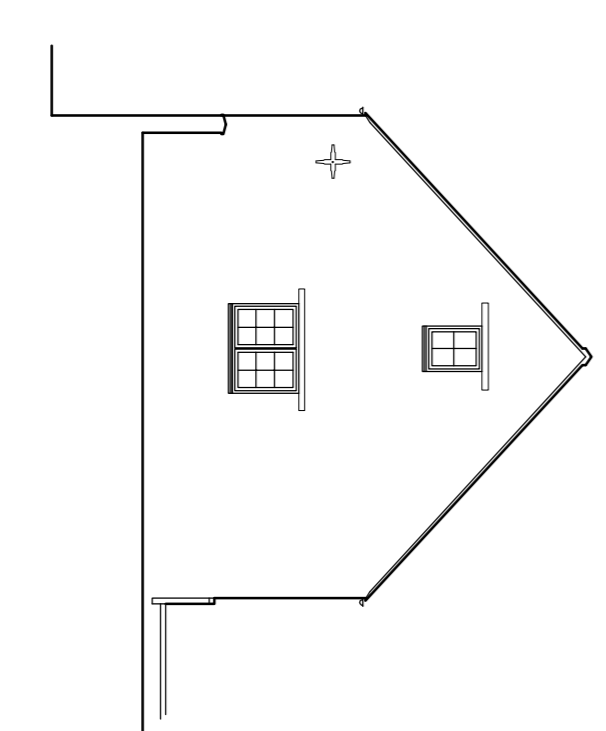

SOUTH-EAST ELEVATION



A - Updated 17.06.22

Project title
**1 CHURCH LANE,
 WOLLASTON,
 NORTHANTS, NN29 7SJ**

Drawing title
PROPOSED ELEVATIONS

Scale	Date	Drawn
A1 - 1:100	May 22	SC

Dwg No.
K1610-05 A


 Campbell Ark
 Tel: 01234 70208 Email: enquiries@campbellark.com
 www.campbellark.co.uk

© This drawing is copyright.