




**Front Elevation**

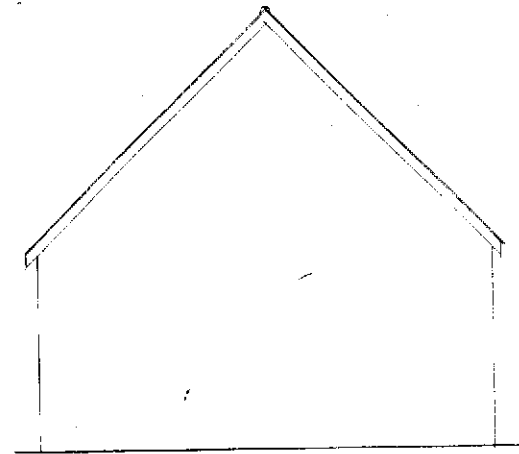


**Side Elevation**

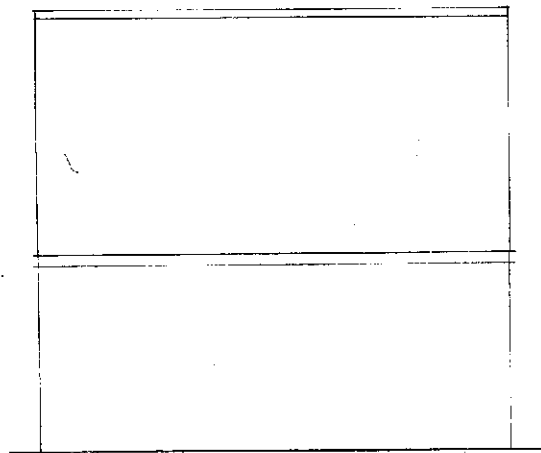


**Rear Elevation**

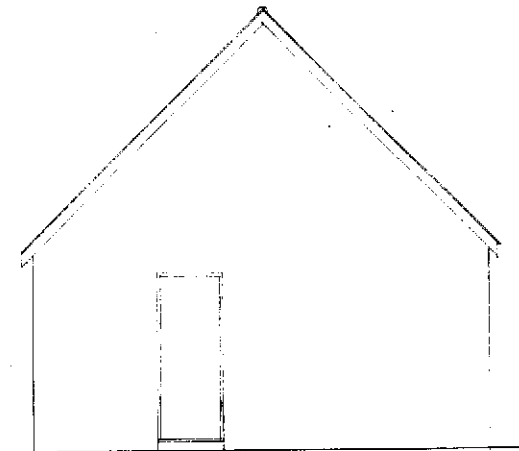


**Side Elevation**

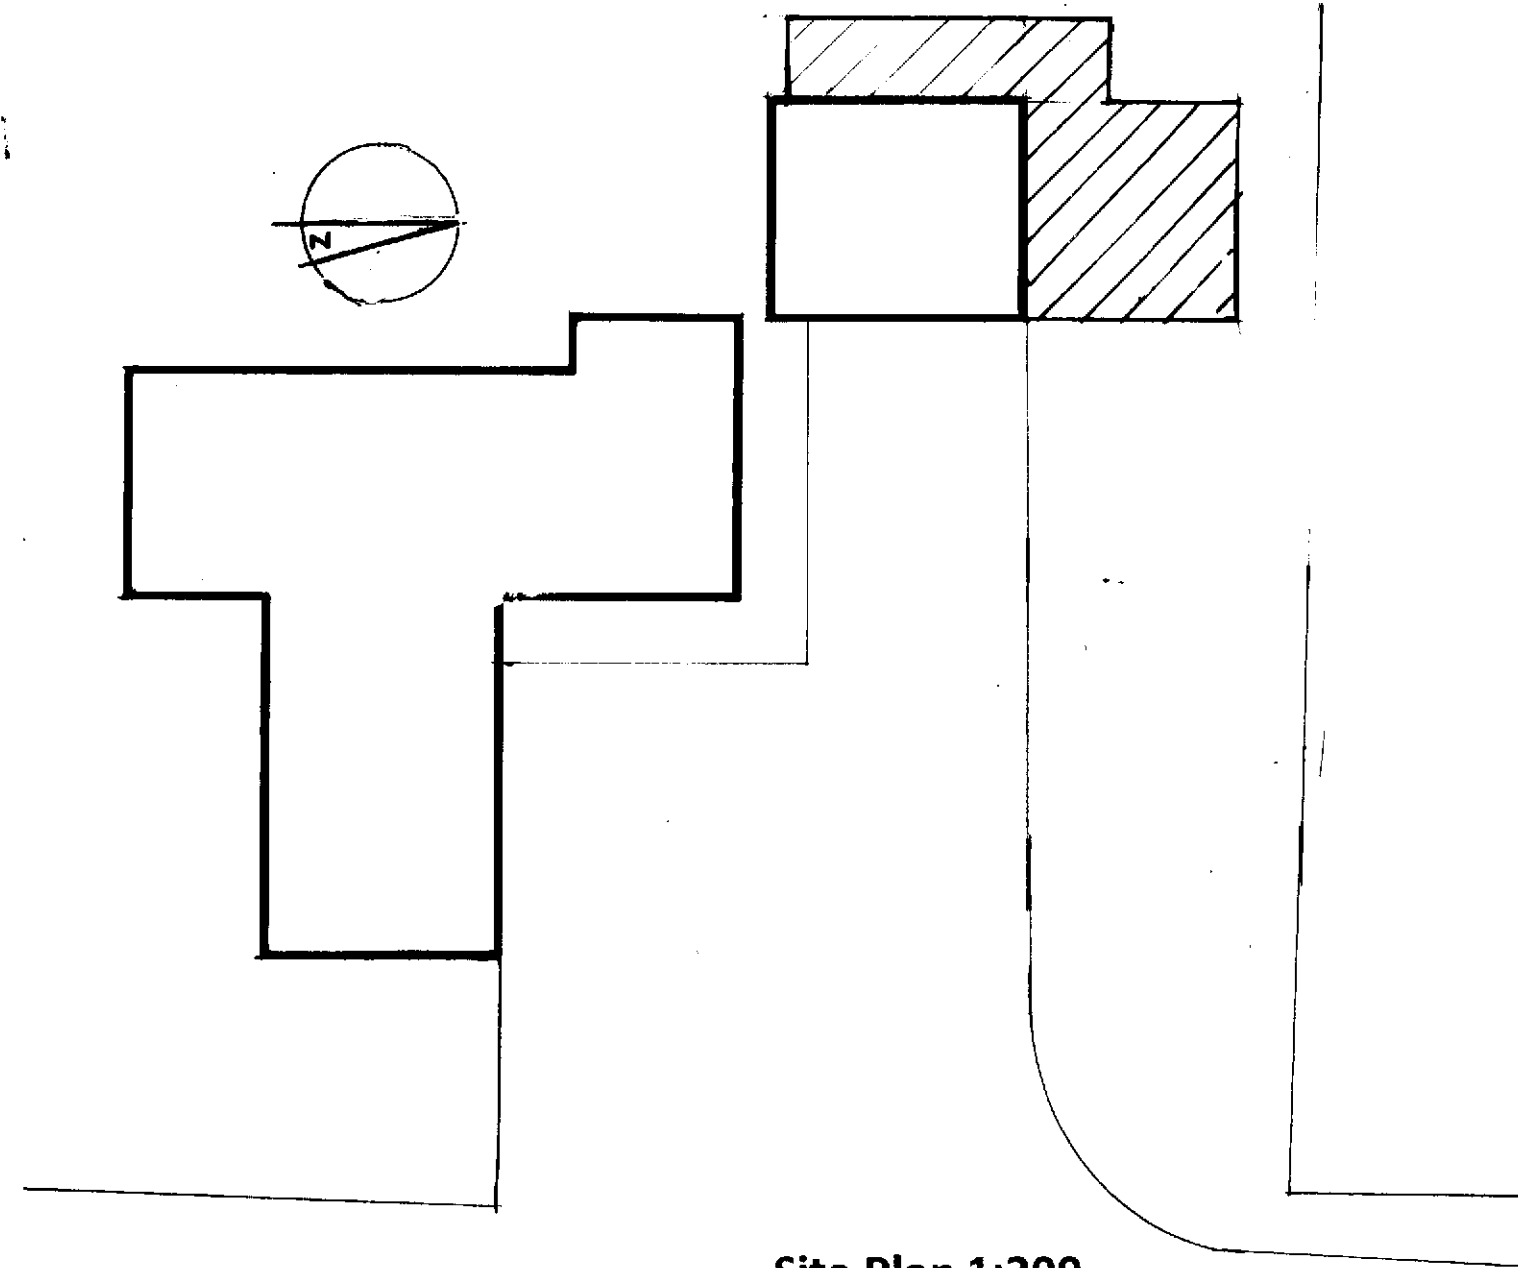

**Site Plan 1:200**

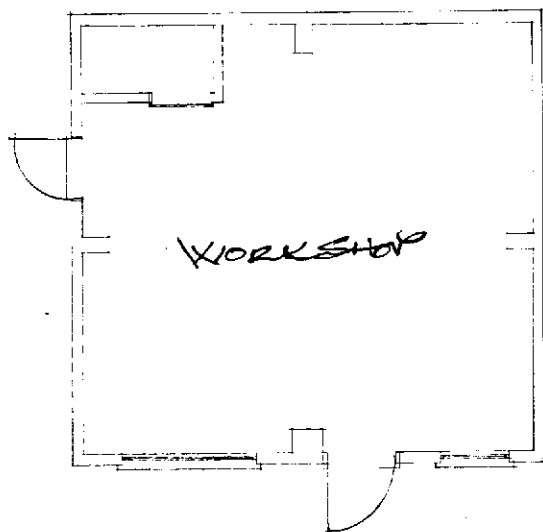


**Ground Floor Plan**

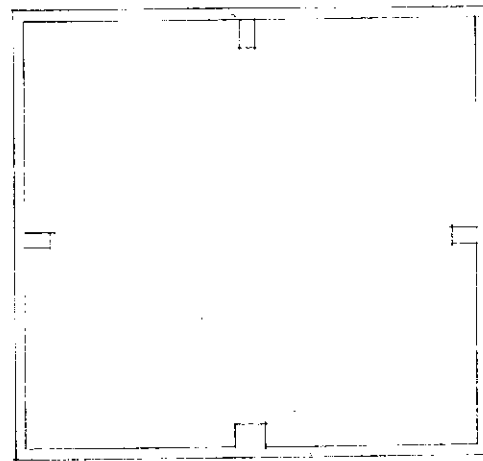

**Loft Plan**



	david silverman architectural consultant 70 woodland drive, watford, herts wd17 3bz mobile: 07941 306 146	
SITE	<b>How Green Farm Baldock Road Buntingford SG9 9RH</b>	
	<b>Existing</b>	
DETAIL	<b>Proposed extensions</b>	
DATE	DRAWING NUMBER	
SCALE <b>1:100</b>	<b>18/271/1</b>	
DRAWN BY		