




Front Elevation




Rear Elevation

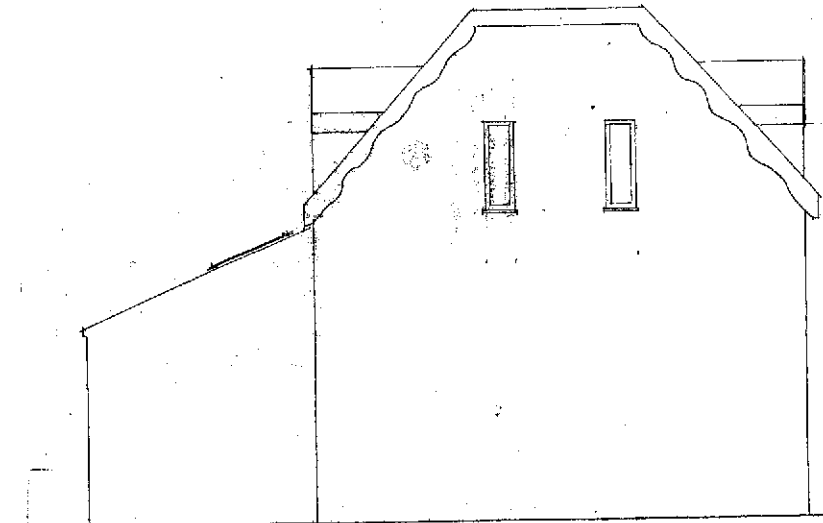


Side Elevation

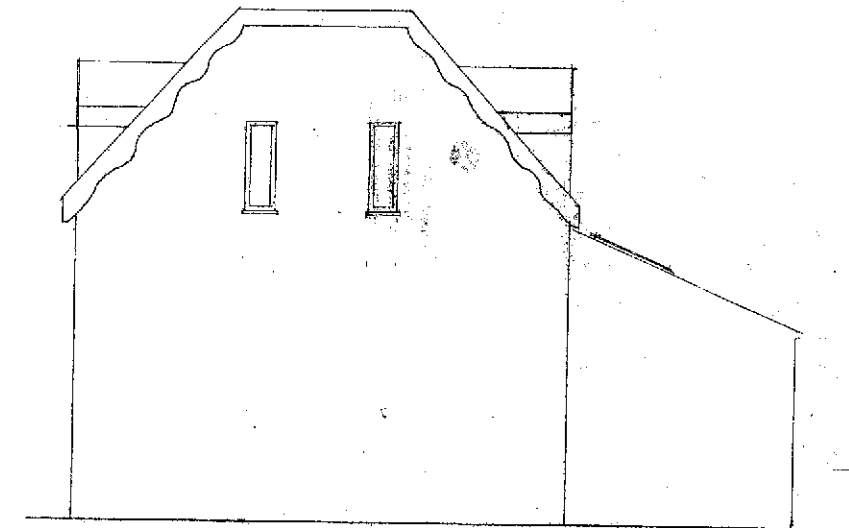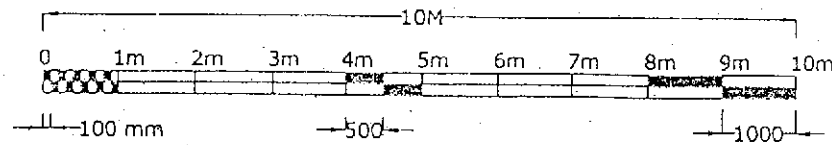


Side Elevation

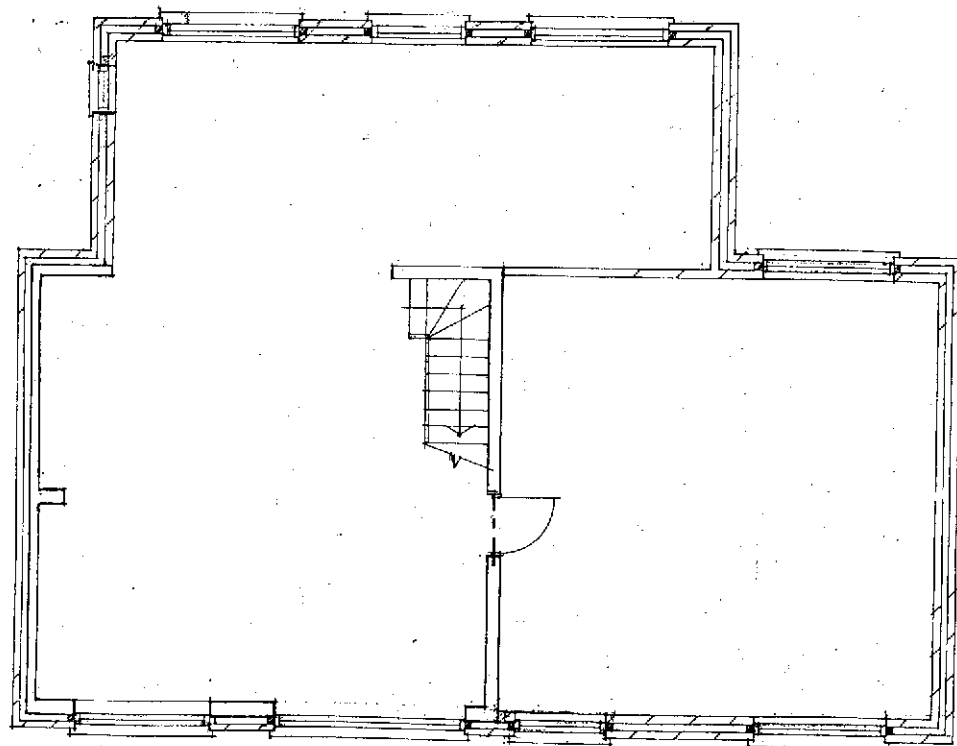

Ground Floor Plan

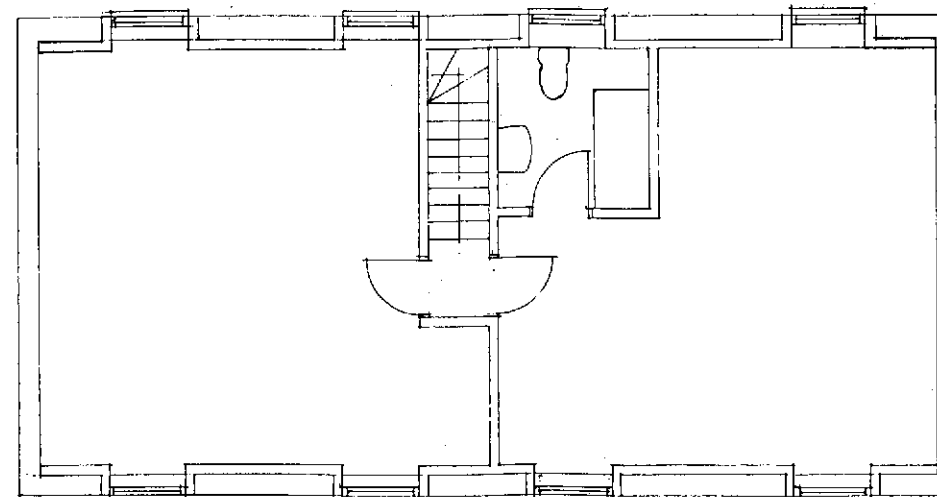

First Floor Plan

 david silverman architectural consultant 70 woodland drive, watford, herts wd17 3bz mobile: 07941 306 146	
SITE How Green Farm Baldock Road Buntingford SG9 9RH	
CLIENT	
DETAIL Proposed	
DATE	DRAWING NUMBER
SCALE 1:100	18/271/2
DRAWN BY	