



ROOF PLAN
AS PROPOSED 1:100

0 1m 2m

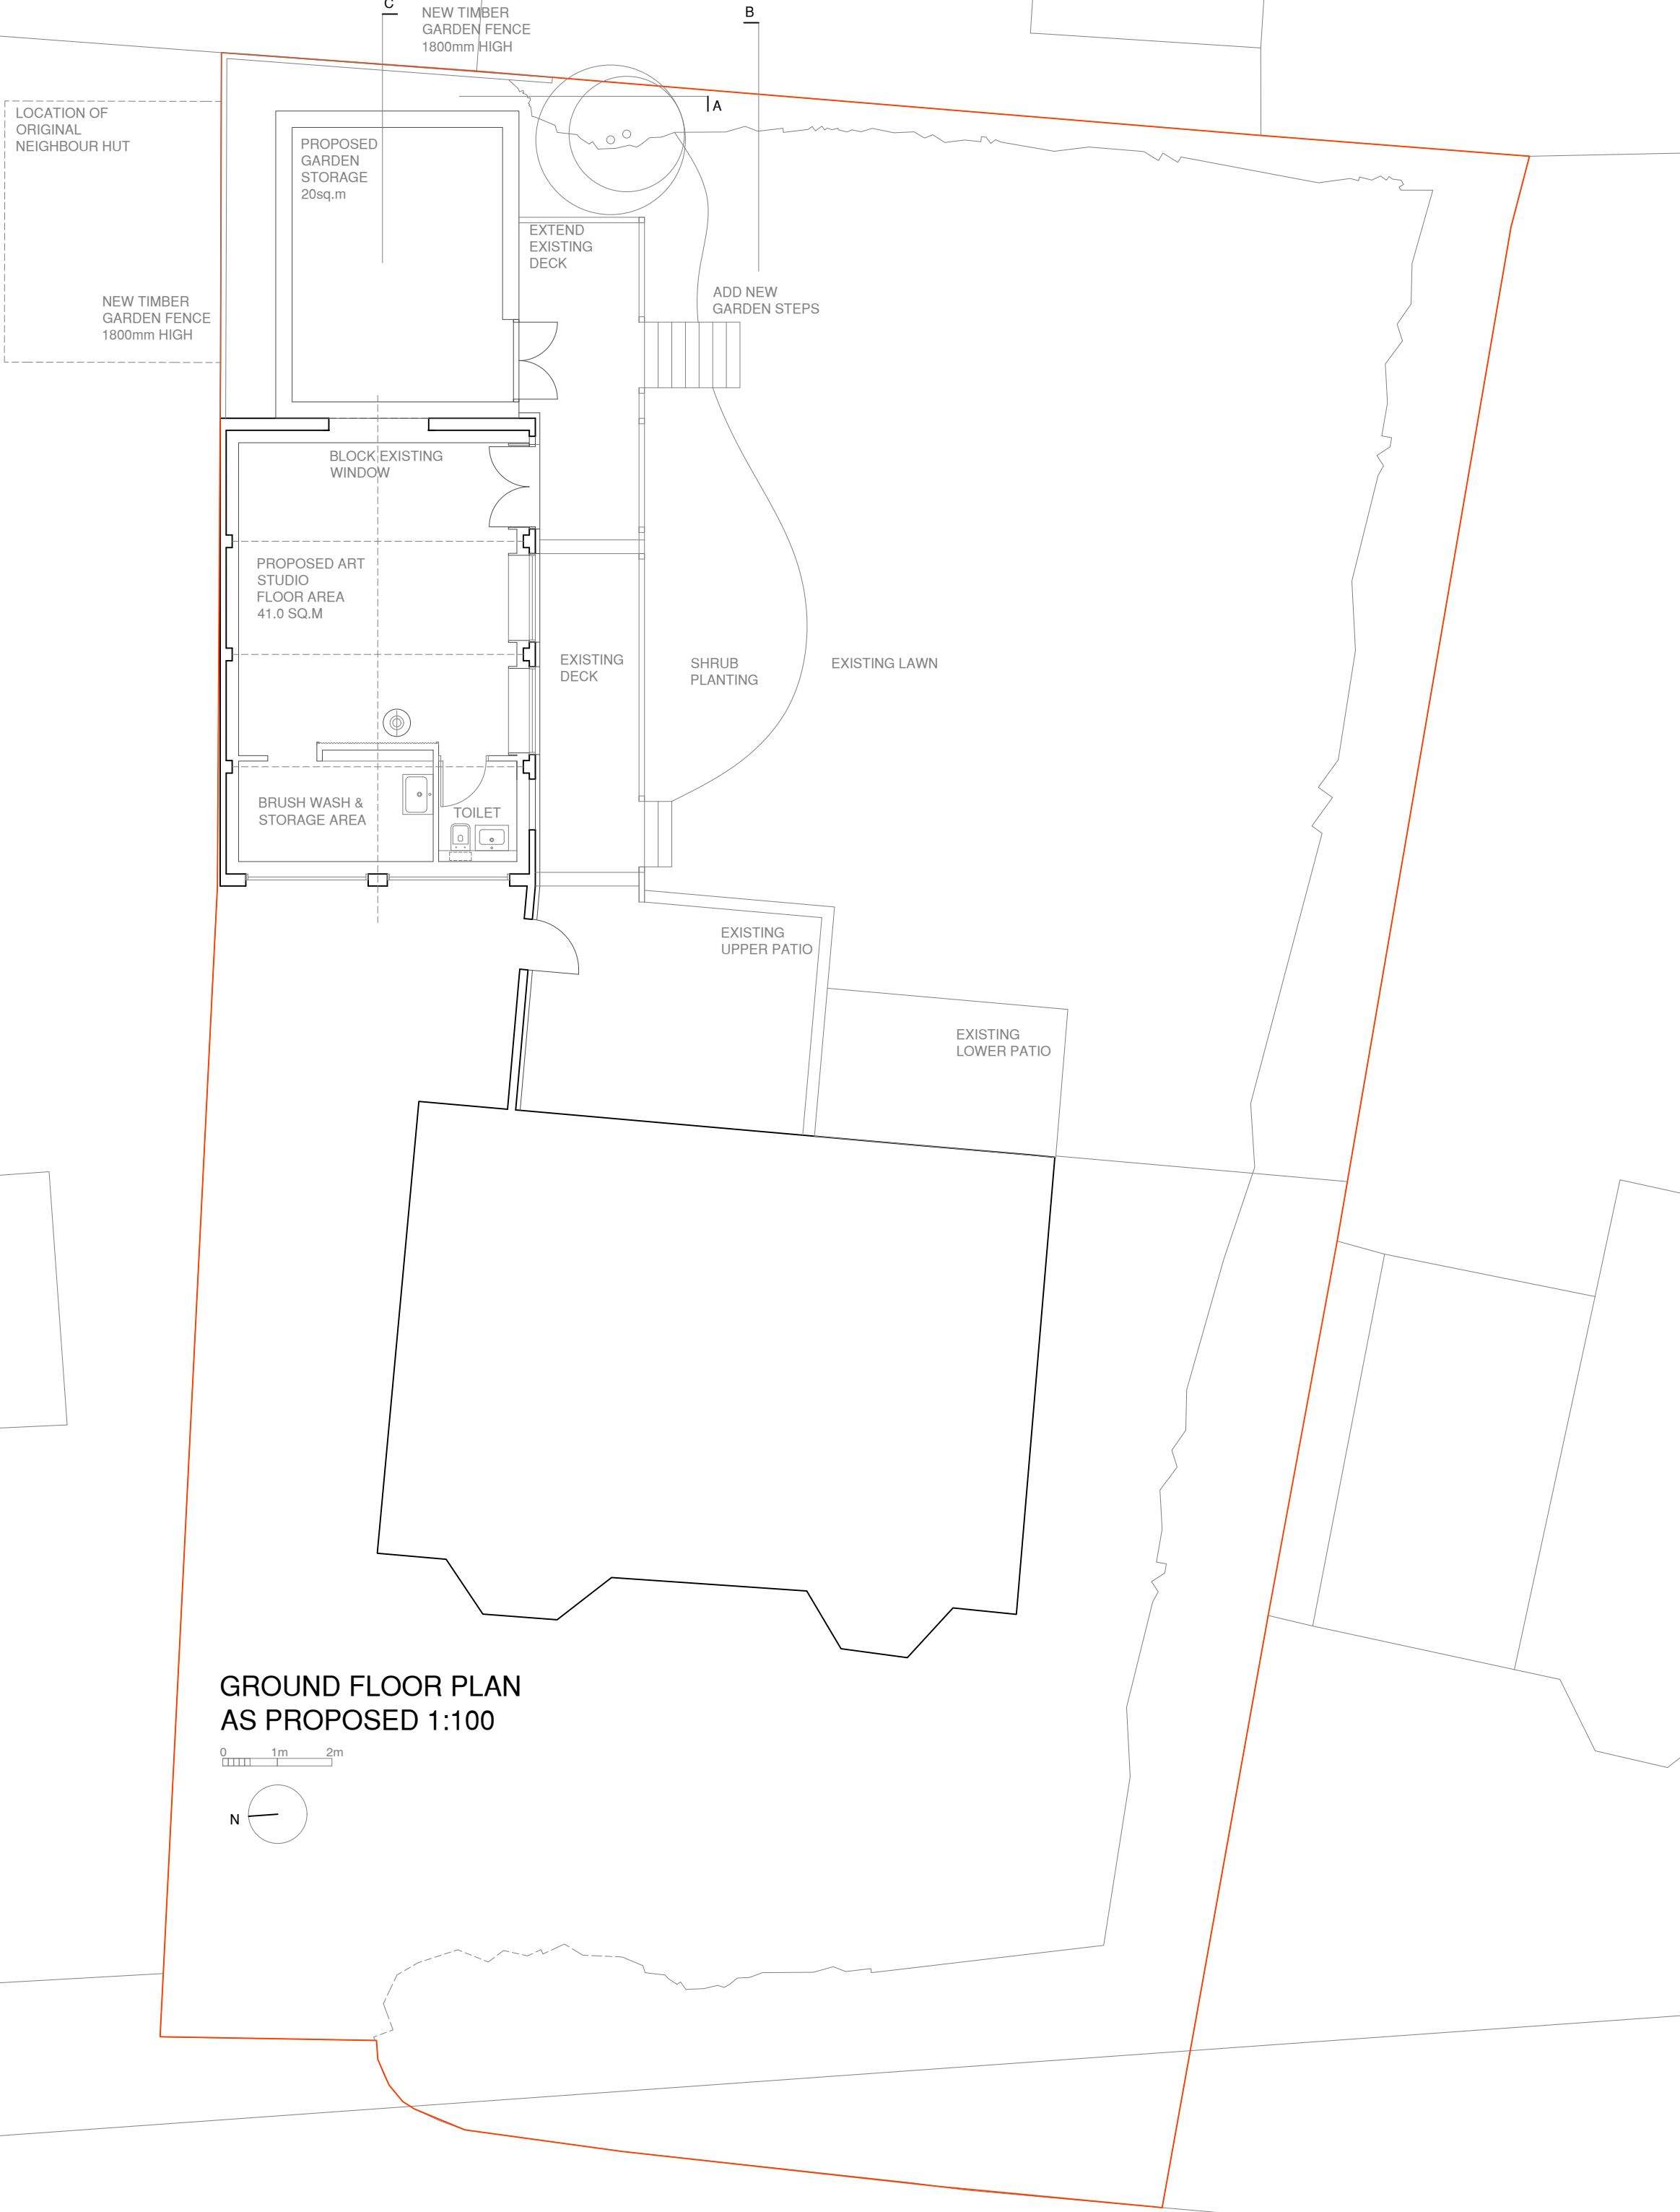


GROUND FLOOR PLAN
AS PROPOSED 1:100

0 1m 2m

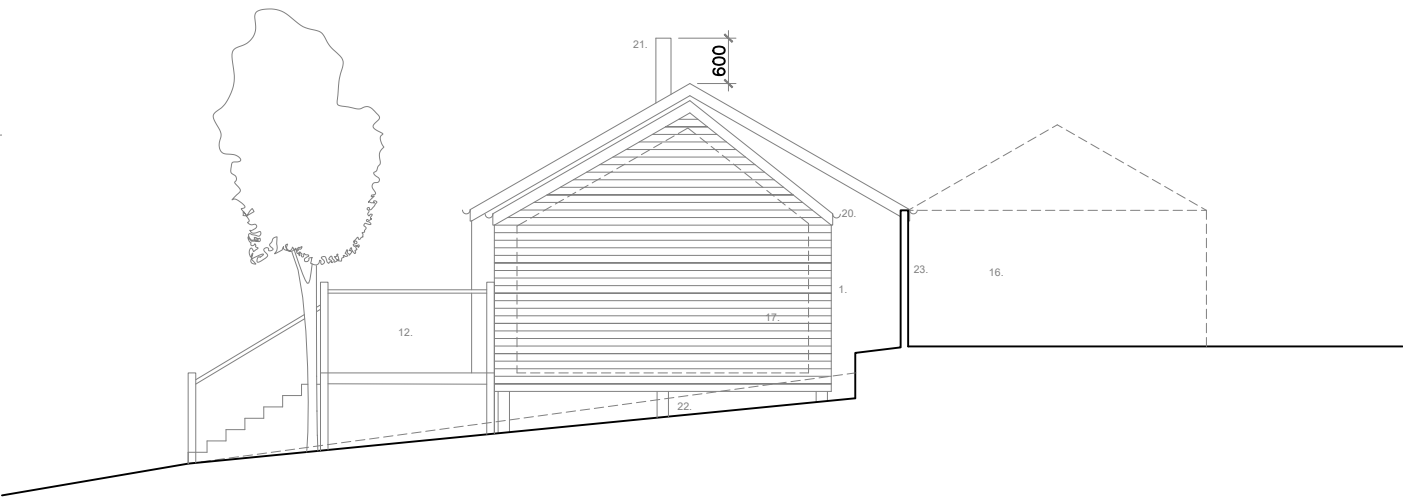


SECTION A
EAST ELEVATION
AS PROPOSED 1:100

0 1m 2m

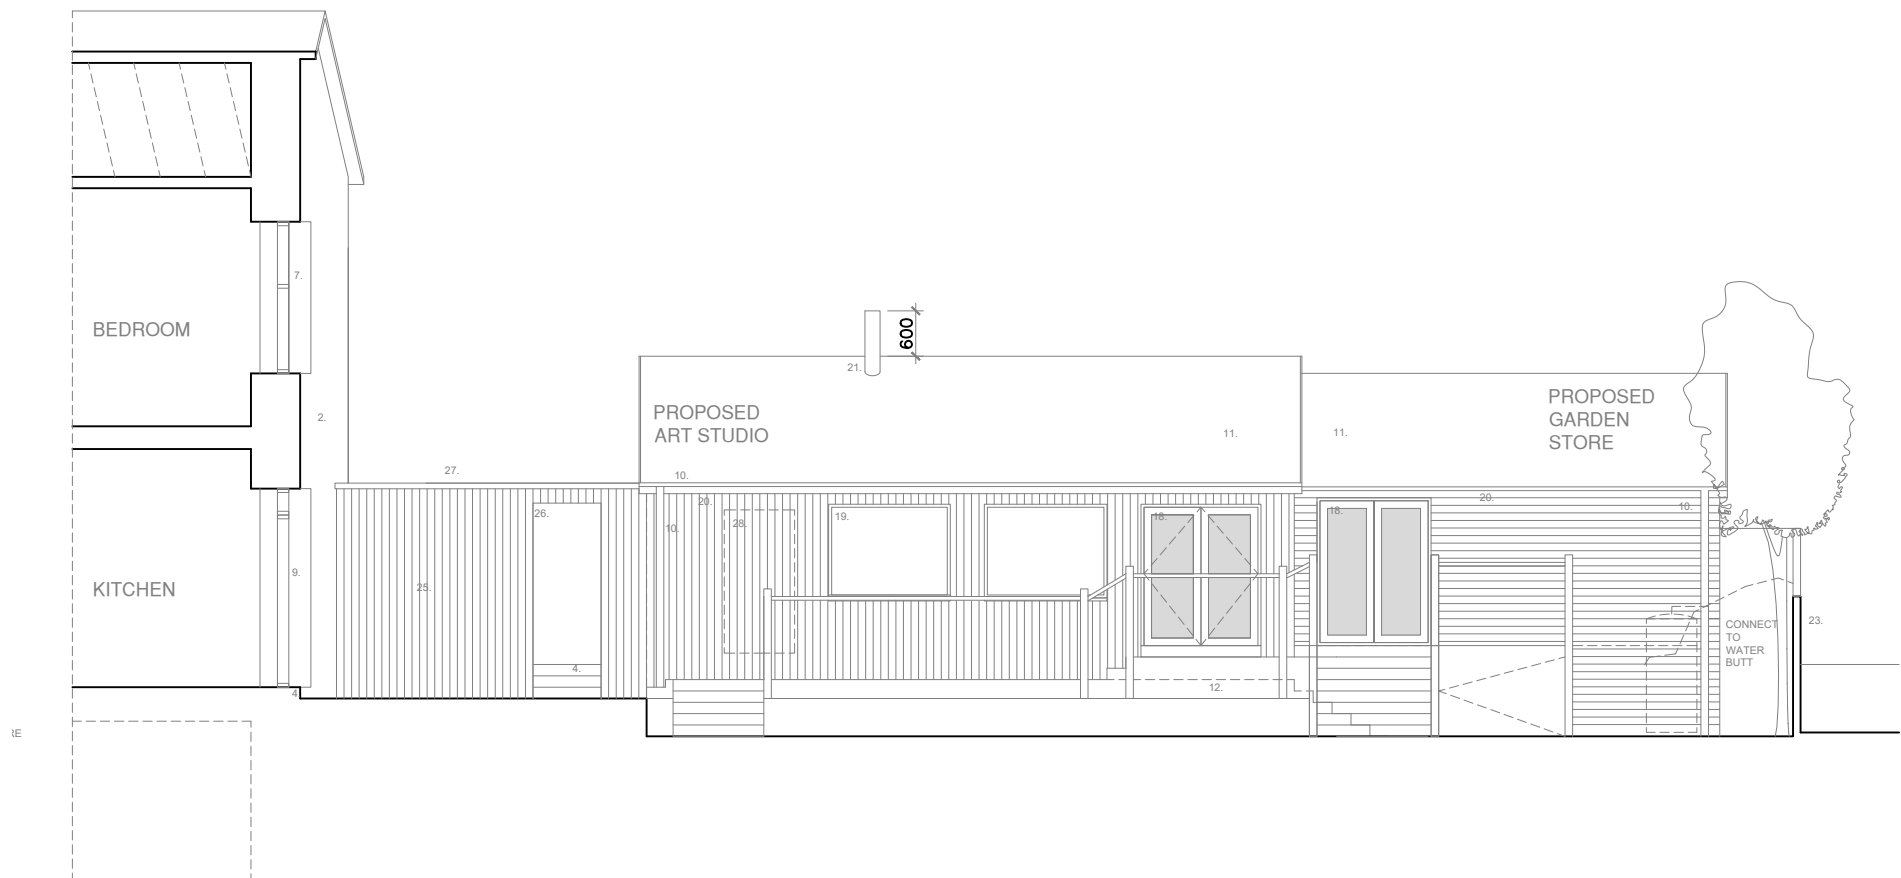

SECTION B
SOUTH ELEVATION
AS PROPOSED 1:100

0 1m 2m

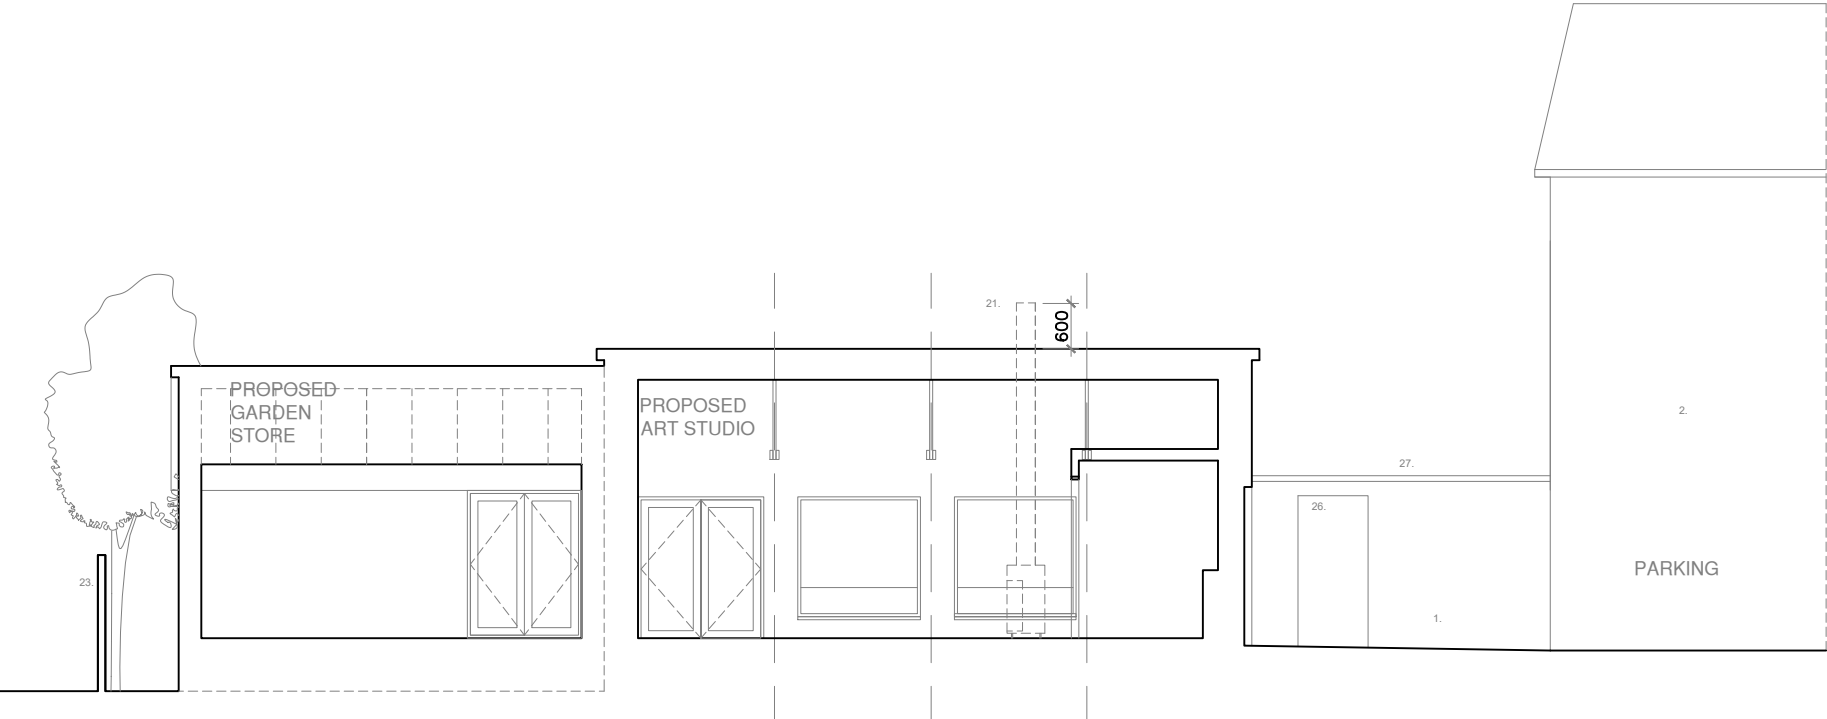

SECTION C
NORTH ELEVATION
AS PROPOSED 1:100

0 1m 2m

MATERIALS KEY

1. RENDER
2. NATURAL STONE
3. BRICK BASE COURSE
4. CONCRETE STEPS
5. CONCRETE CORSE
6. TIMBER FENCE
7. UPVC WINDOW (WHITE)
8. UPVC DOOR (WHITE)
9. UPVC PATIO DOOR (WHITE)
10. UPVC GUTTER AND RWP
11. FELT TILE ROOF
12. TIMBER DECK WITH HANDRAIL
13. TIMBER DOOR
14. TMBER FACIA
15. INVASIVE IVY GROWTH
16. ORIGINAL LOCATION FOR NEIGHBOURS TIMBER SHED
17. UPVC CLADDING (DARK GREY)
18. UPVC PATIO DOOR (DARK GREY)
19. UPVC WINDOW (DARK GREY)
20. UPVC FACIA (DARK GREY)
21. INSULATED DOUBLE SKIN FLUE
22. TREATED TIMBER POSTS TO SUPPORT NEW STORE STRUCTURE
23. NEW TIMBER FENCE 1800mm
24. STORAGE BELOW DECK
25. TIMBER CLADDING (DARK GREY)
26. TIMBER DOOR (DARK GREY)
27. METAL CAPPING (DARK GREY)
28. BLOCK EXISTING DOOR

note
- do not scale
- check all dimensions on site prior to erection or fabrication and report any discrepancies to the architect immediately

rev	date	by	description
A	JUN 22	RA	FINAL TEXT ADJUSTMENTS FOR PLANNING

rev	date	by	description

rev	date	by	description

client ALISON_COWAN

project GARDEN_STORE_&_ART_STUDIO
3_BROOKLANDS_AV_G717AT
UDDINGSTON

drawing AS_PROPOSED

project no. P21_018

drawing no. L(-)-23 revision A

scale VARIOUS

status -

drawn RA

date MAR 22