




FRONT ELEVATION

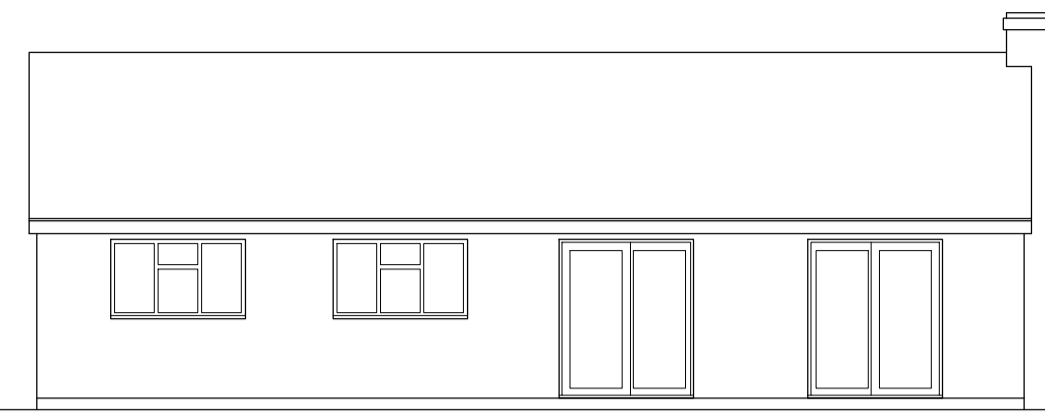



SIDE ELEVATION

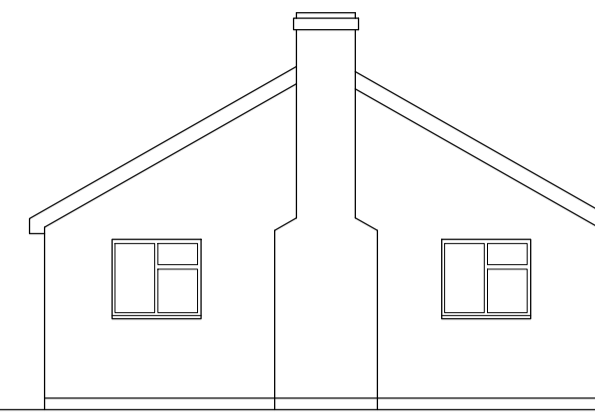


REAR ELEVATION

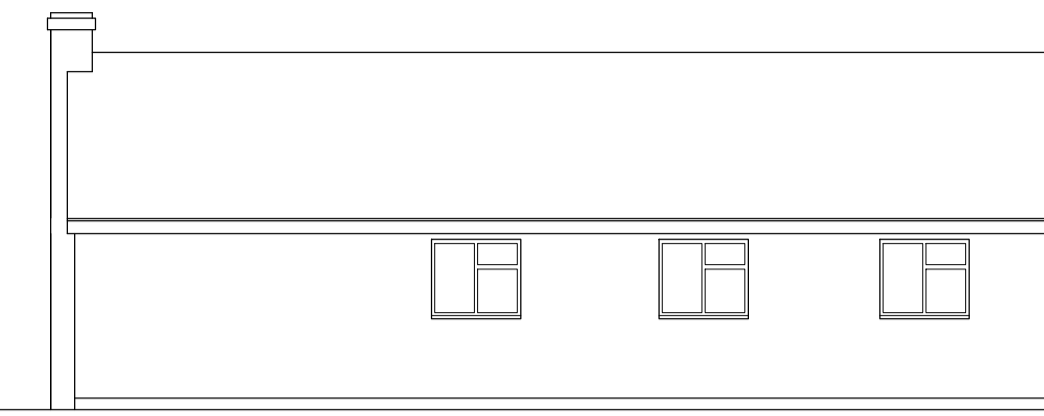

SIDE ELEVATION

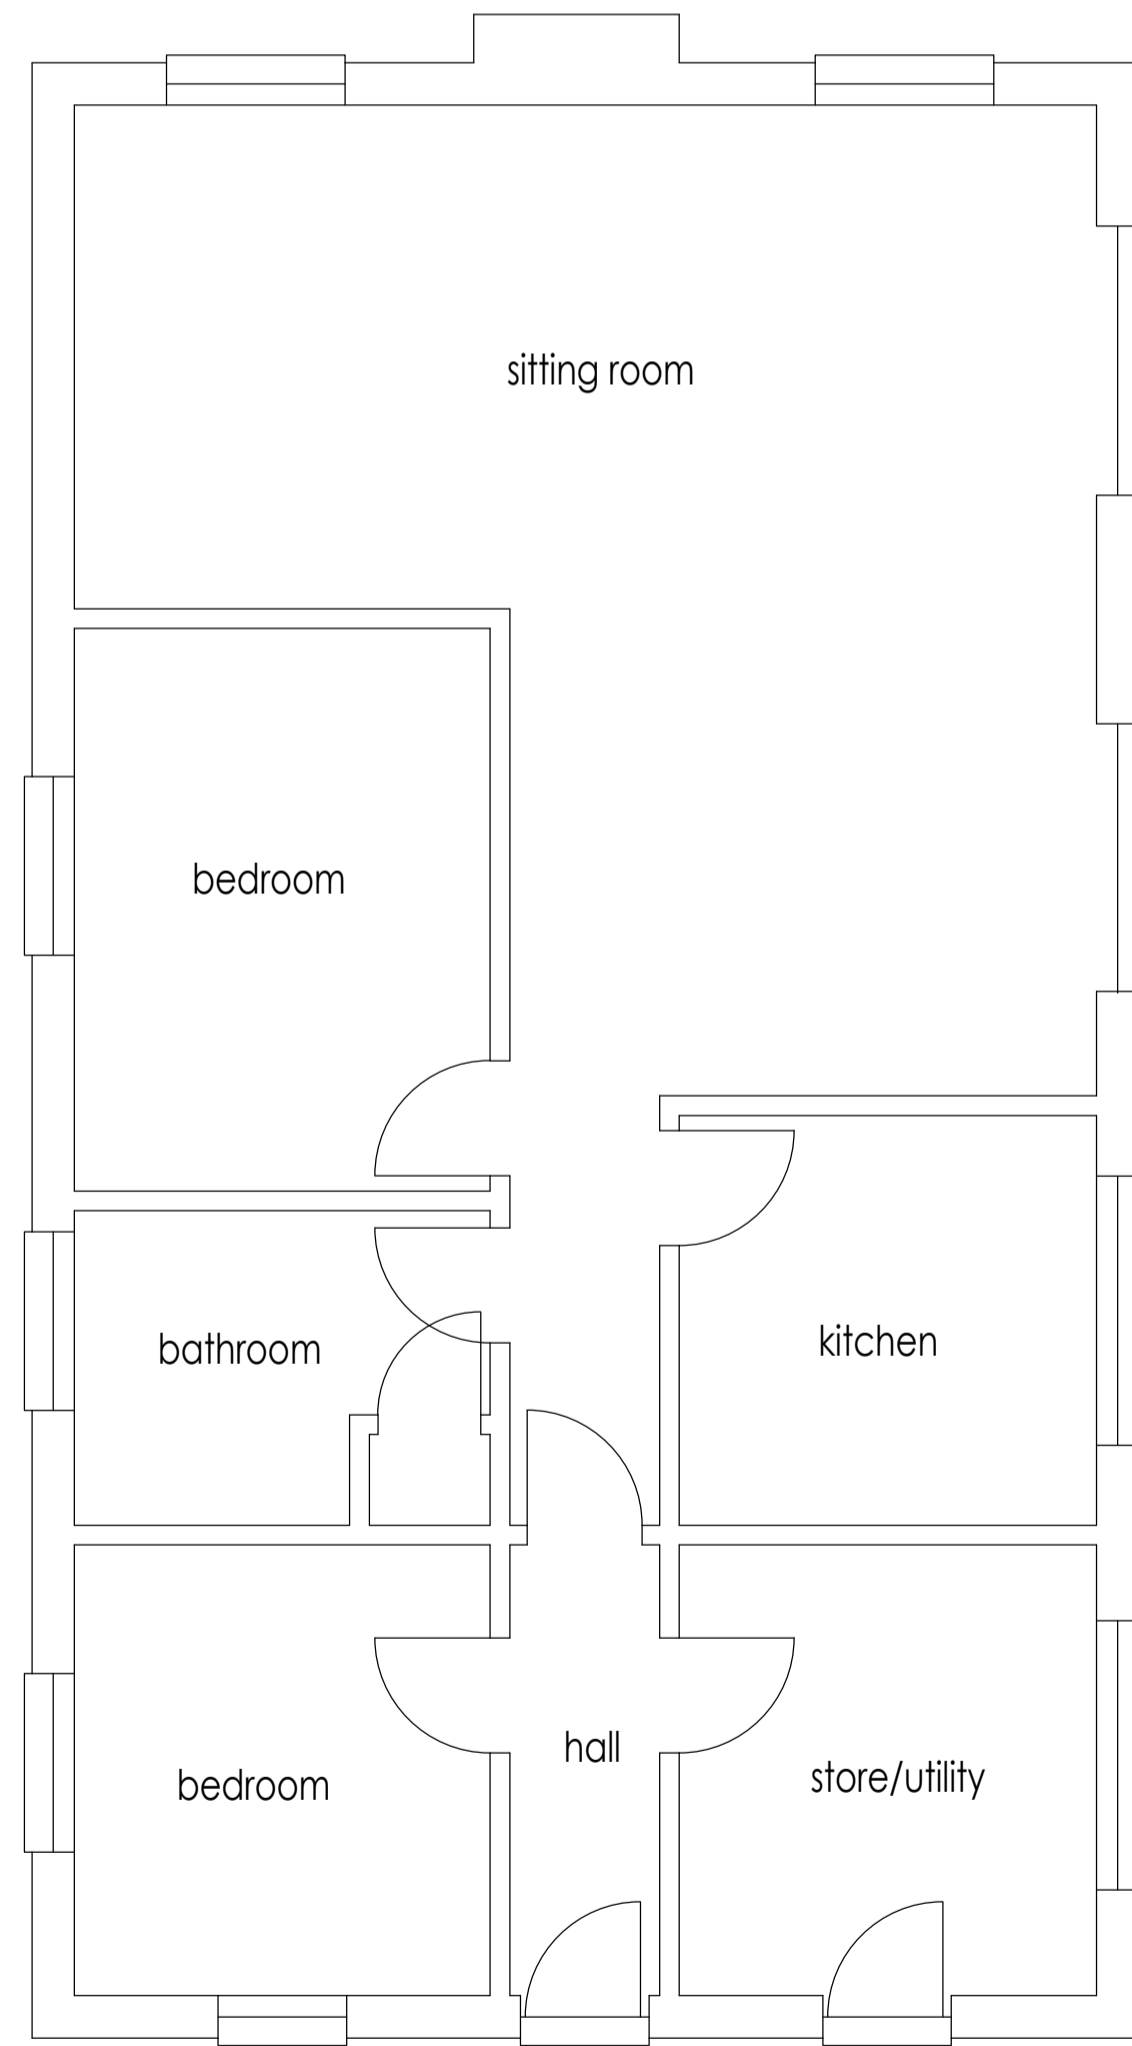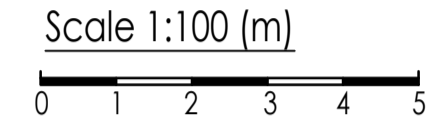

GROUND FLOOR PLAN

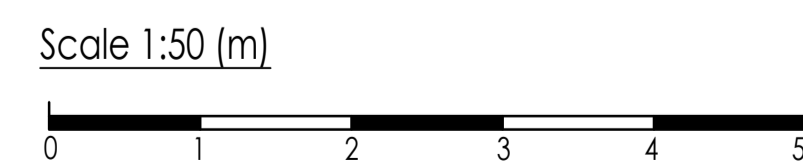

Whymark & Moulton
Chartered Surveyors &
Building Engineers
14 Cornard Road
Sudbury Suffolk. CO10 2XA
Tele: 01787 371371

Project **RESIDENTIAL ANNEX
THE DIAMONDS
NAYLAND ROAD
LEAVENHEATH**

Scale **1:50, 1:100** Date **May 2022**

Drawing No **21/152-03**

Amendments