



FRONT ELEVATION


Scale 1:100 (m)
0 1 2 3 4 5

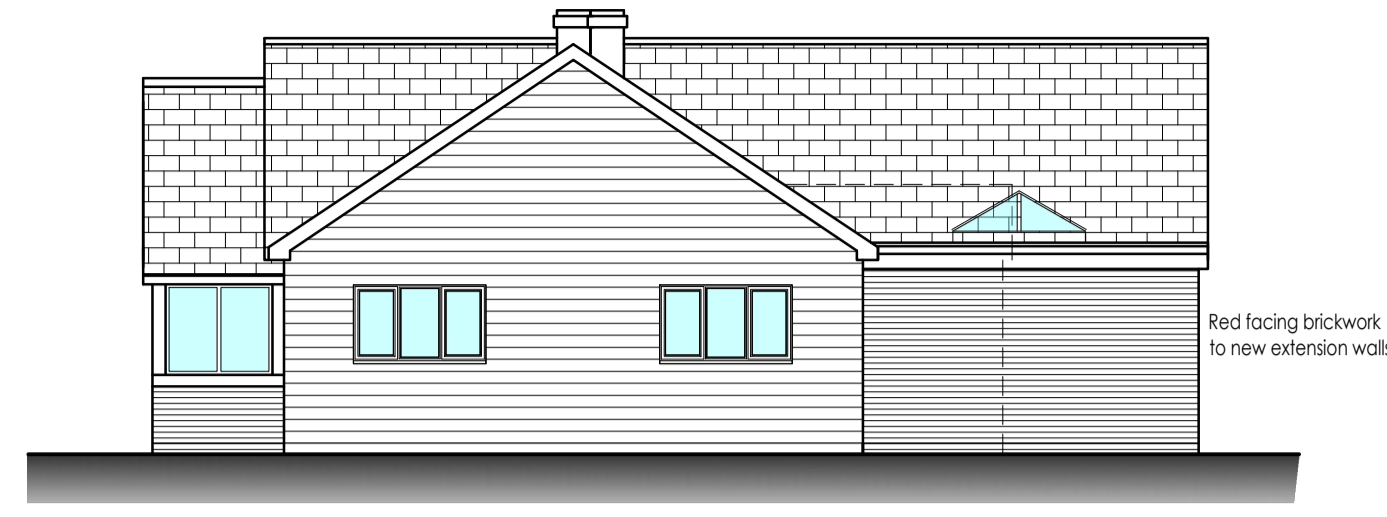


SIDE ELEVATION

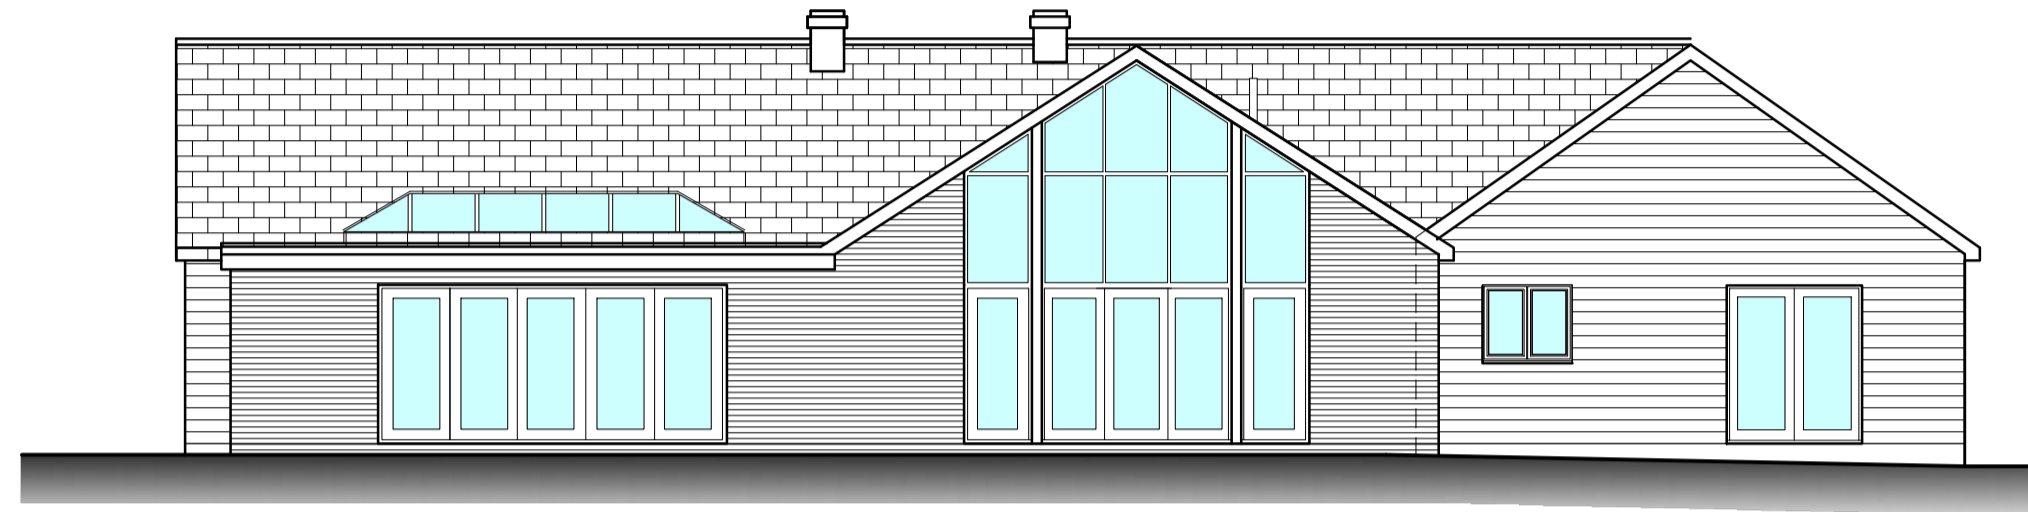

REAR ELEVATION

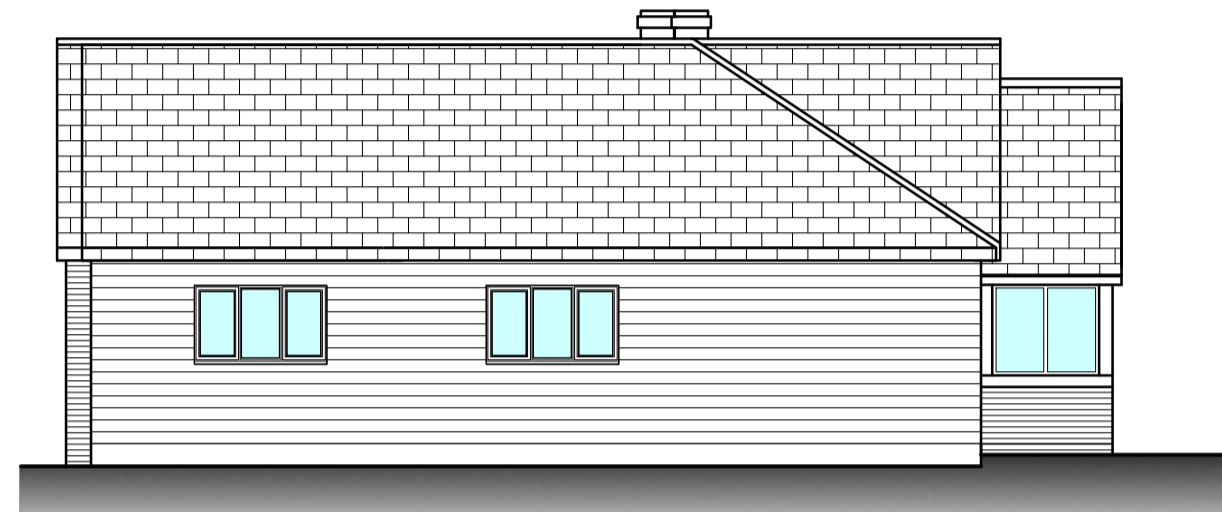

SIDE ELEVATION

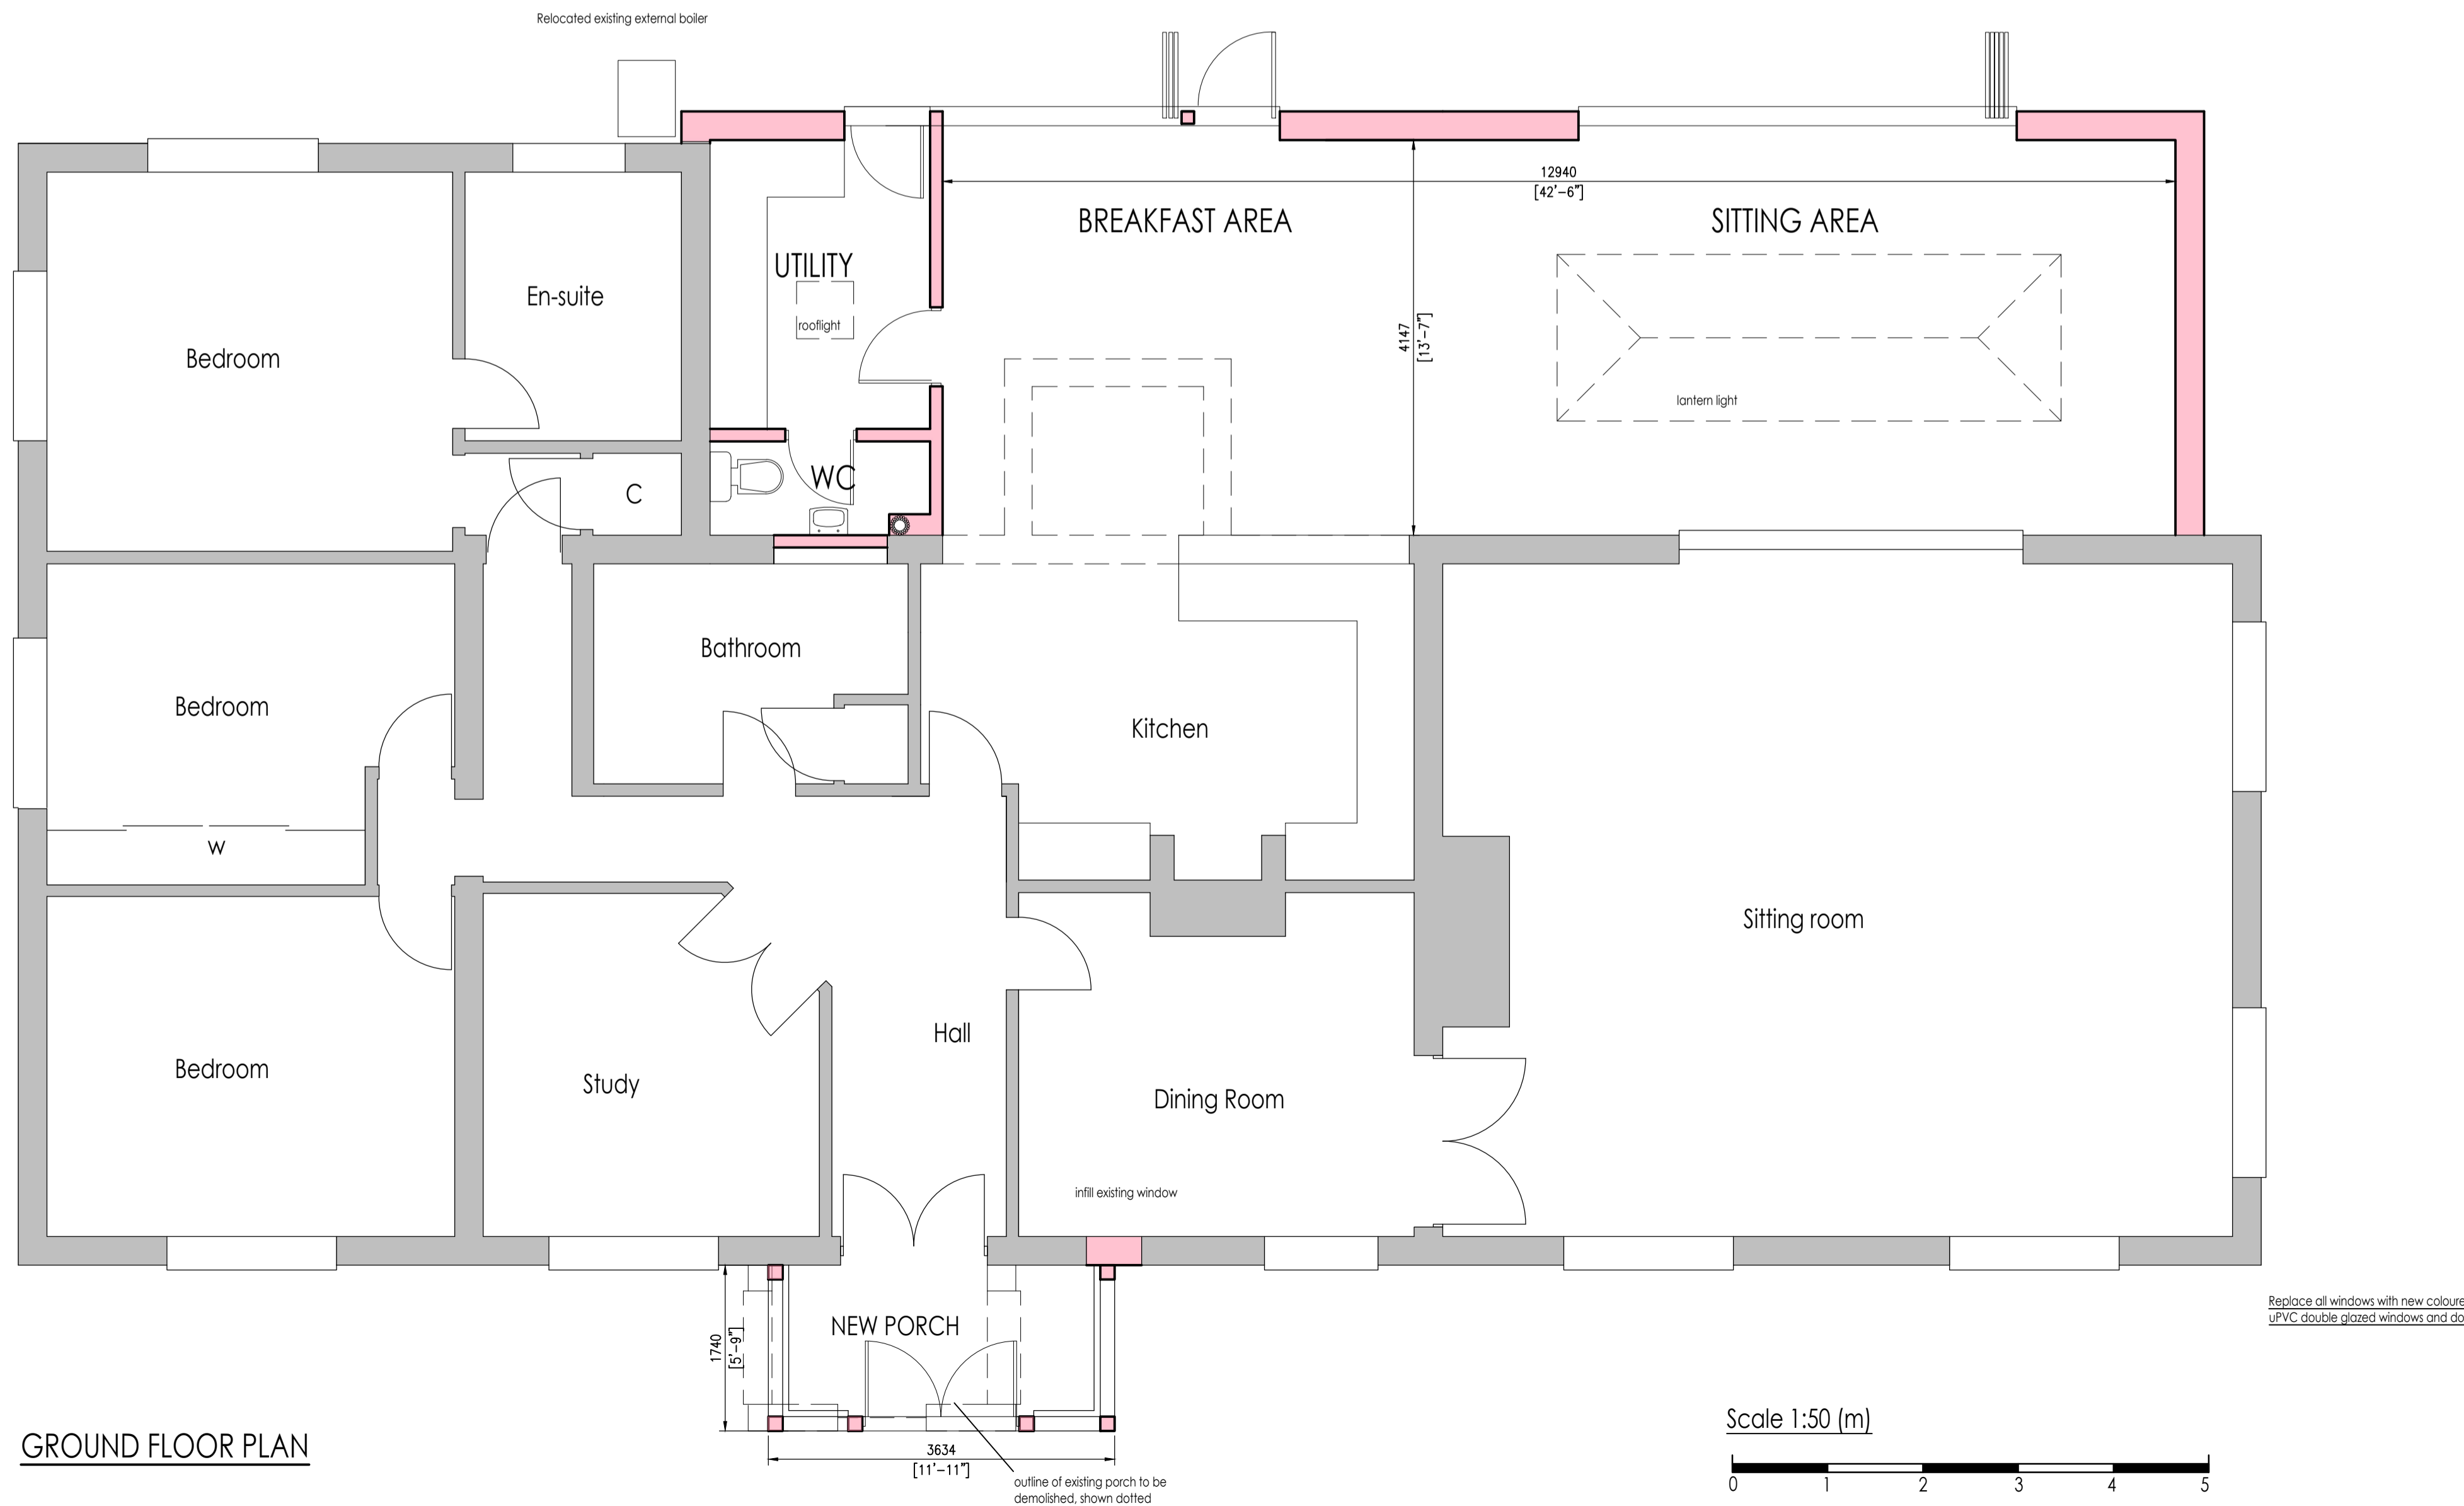

GROUND FLOOR PLAN

Whymark & Moulton
Chartered Surveyors &
Building Engineers
14 Cornard Road
Sudbury Suffolk. CO10 2XA
Tele: 01787 371371

Project **PROPOSED REAR EXTENSION
THE DIAMONDS
NAYLAND ROAD
LEAVENHEATH**

Scale **1:50, 1:100** Date **May 2022**

Drawing No **21/152 -04**

Amendments