




FRONT ELEVATION

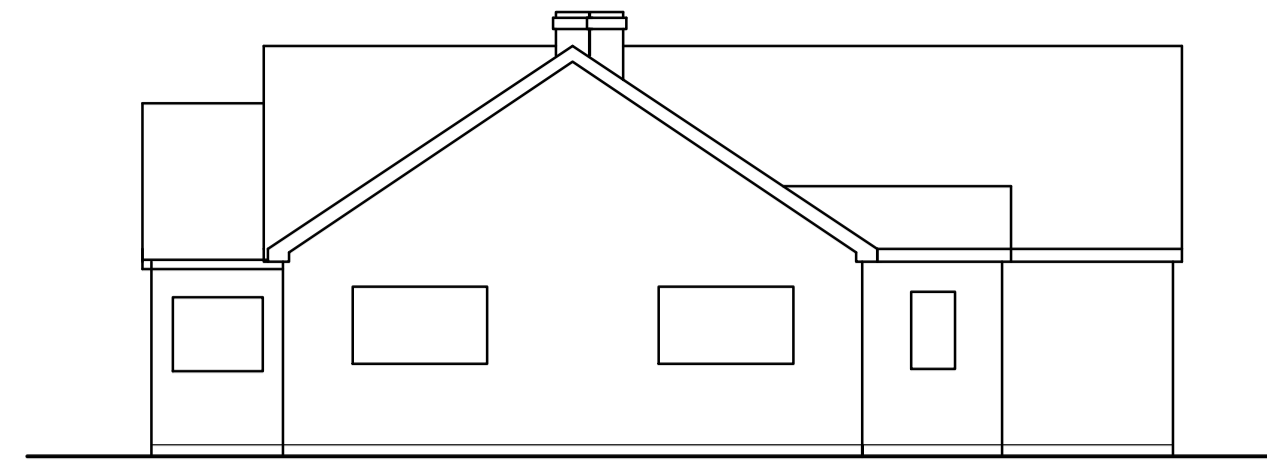


SIDE ELEVATION

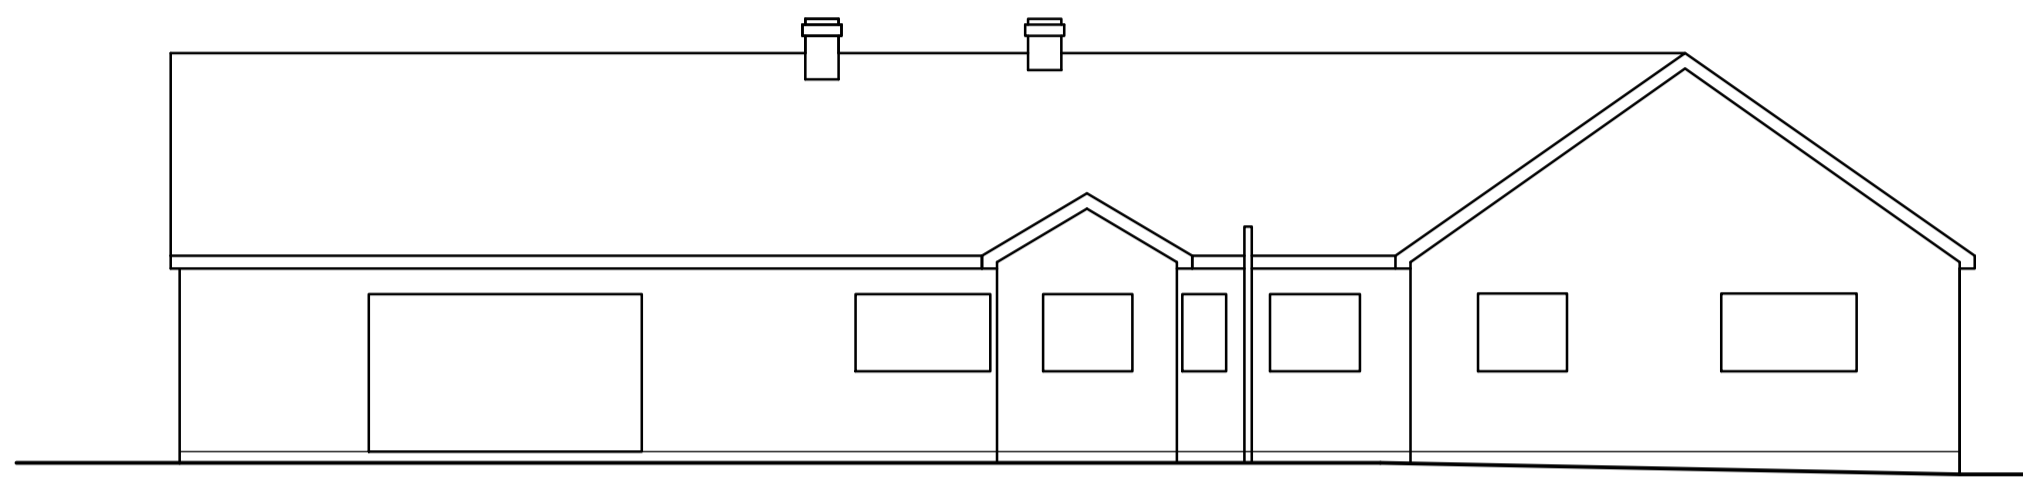

REAR ELEVATION

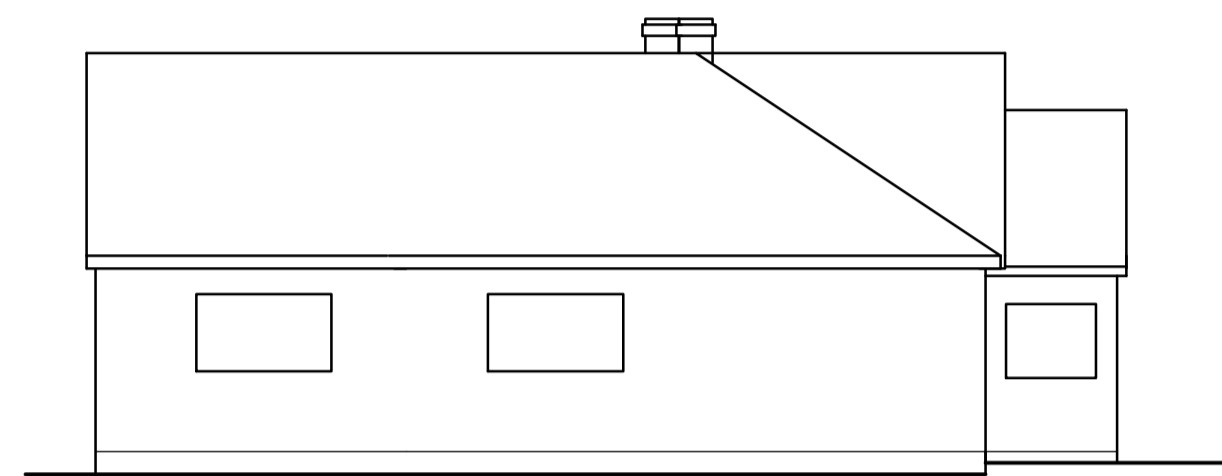

SIDE ELEVATION

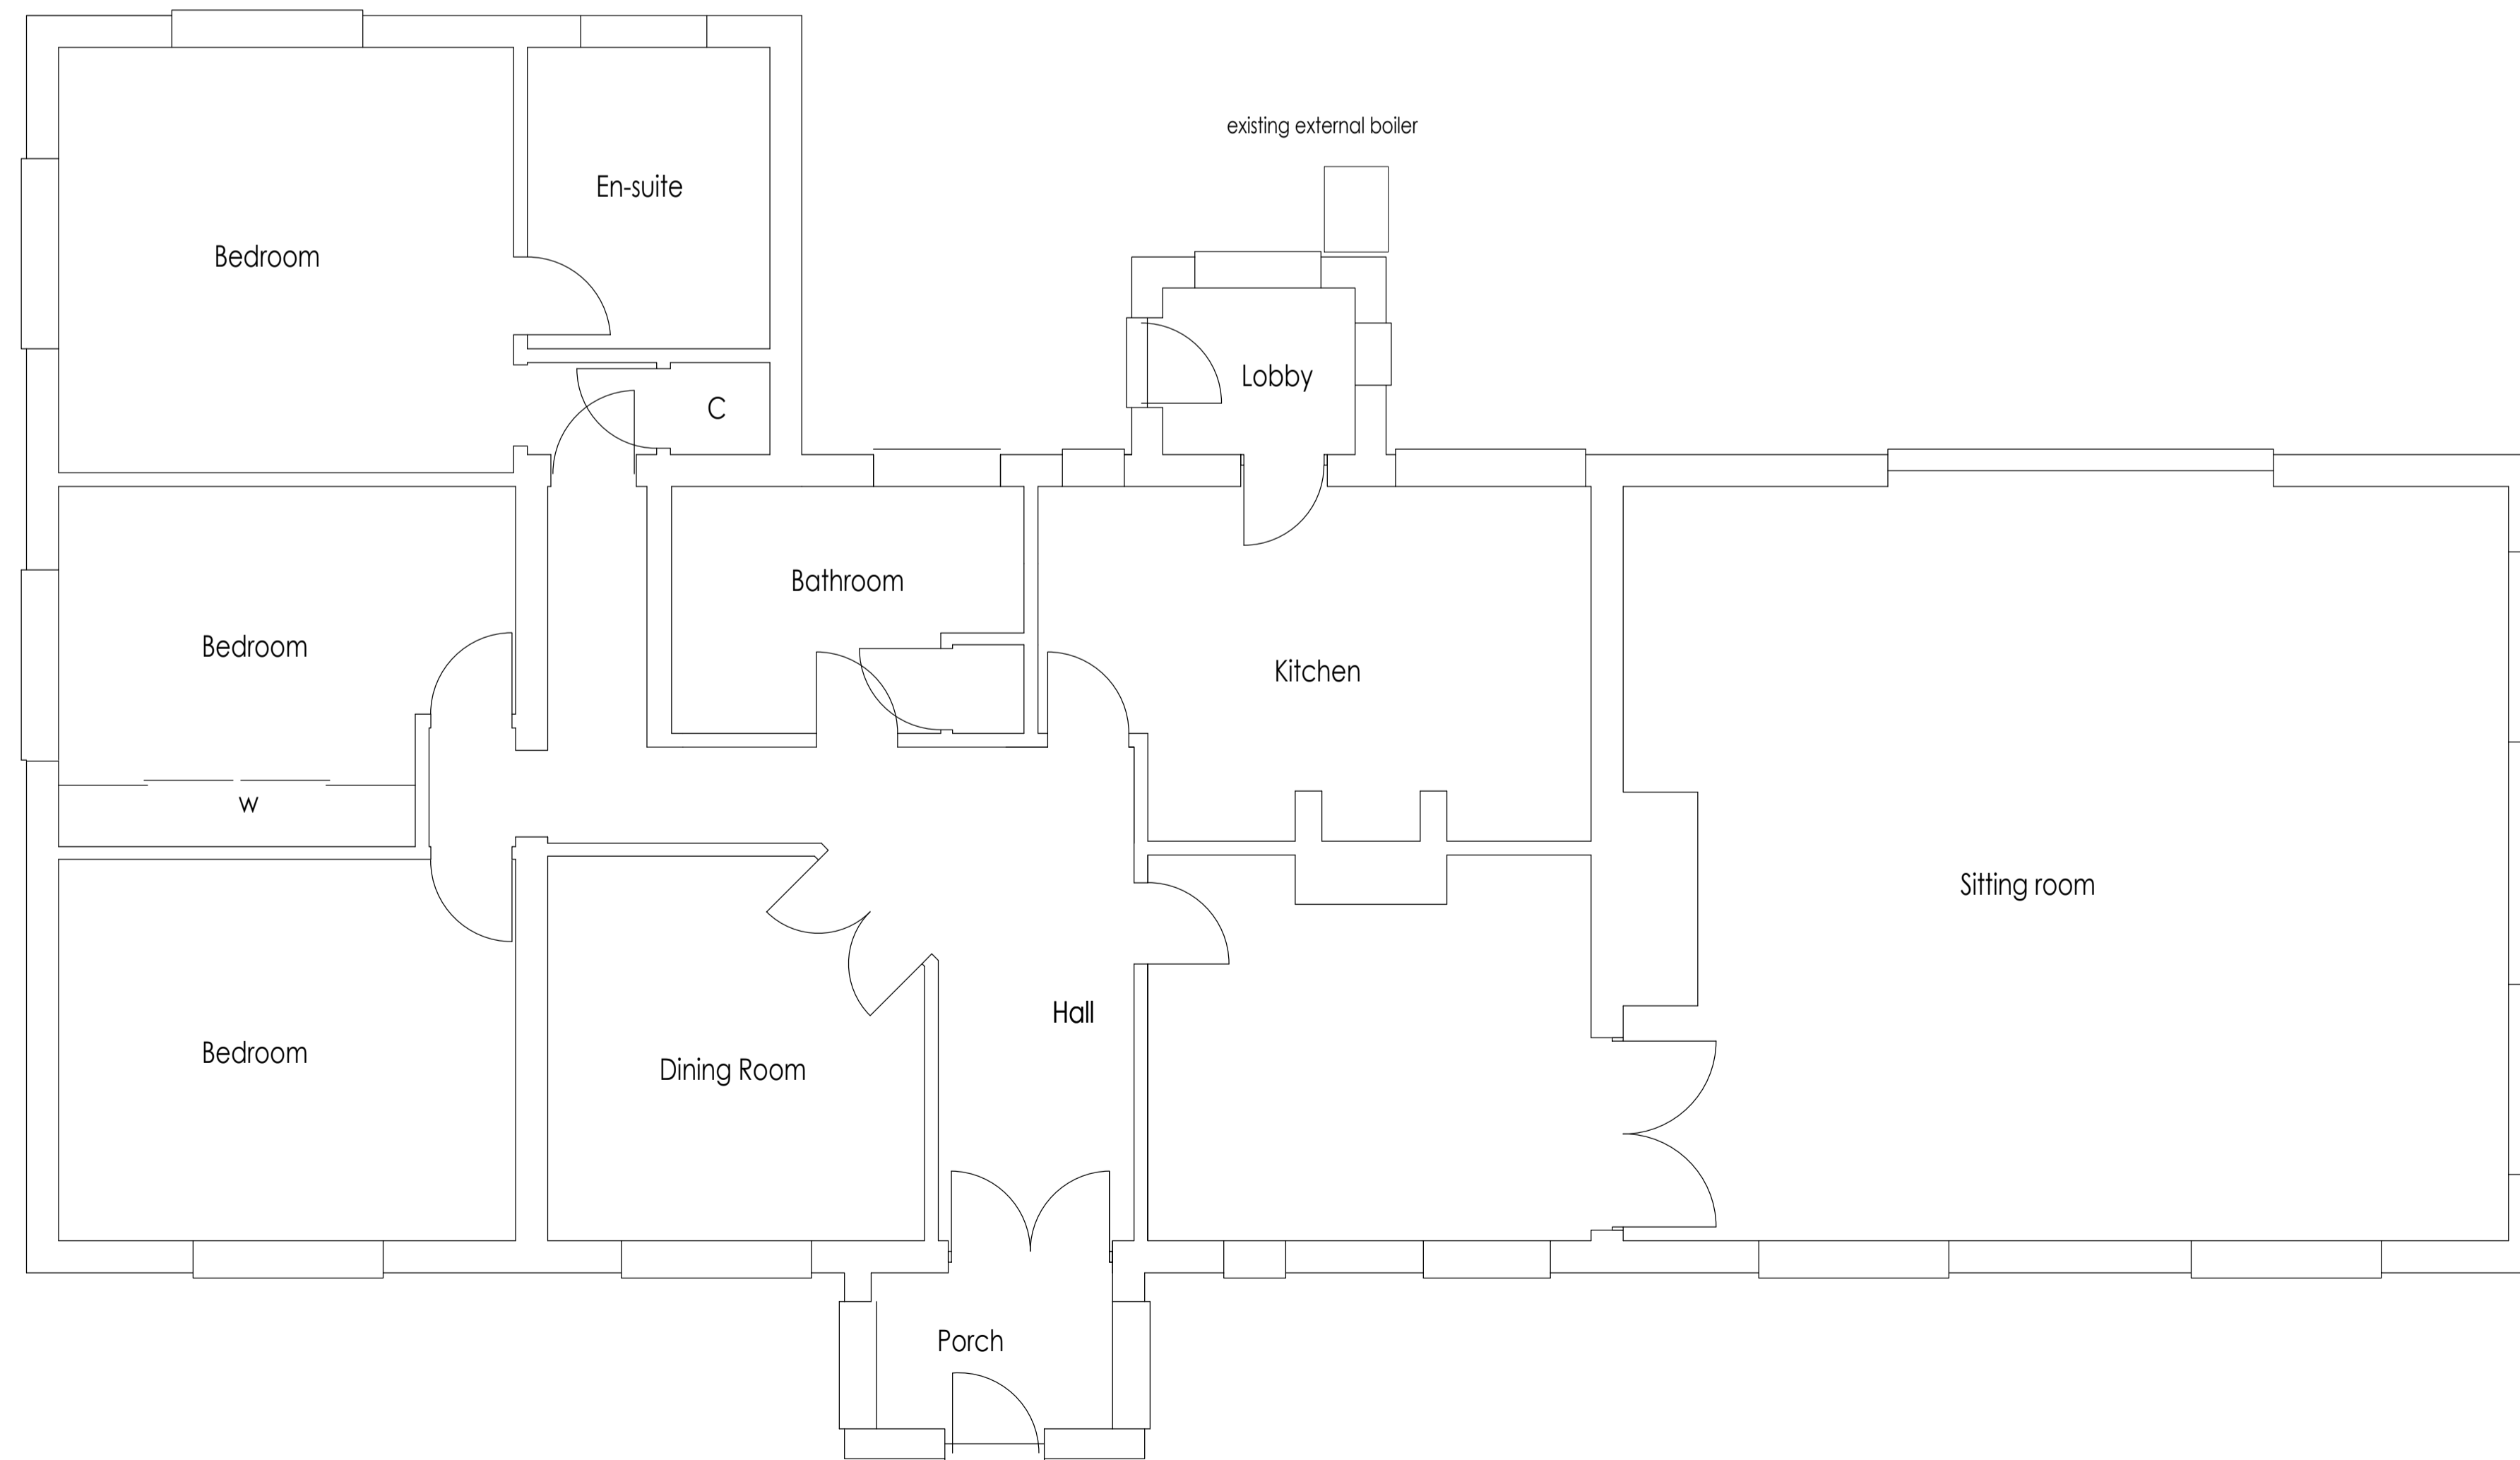

GROUND FLOOR PLAN

**Whymark & Moulton**  
Chartered Surveyors &  
Building Engineers  
14 Cornard Road  
Sudbury Suffolk. CO10 2XA  
Tele: 01787 371371

Project **THE DIAMONDS  
NAYLAND ROAD  
LEAVENHEATH**

Scale **1:50, 1:100** Date **May 2022**

Drawing No **21/152-02**

Amendments