


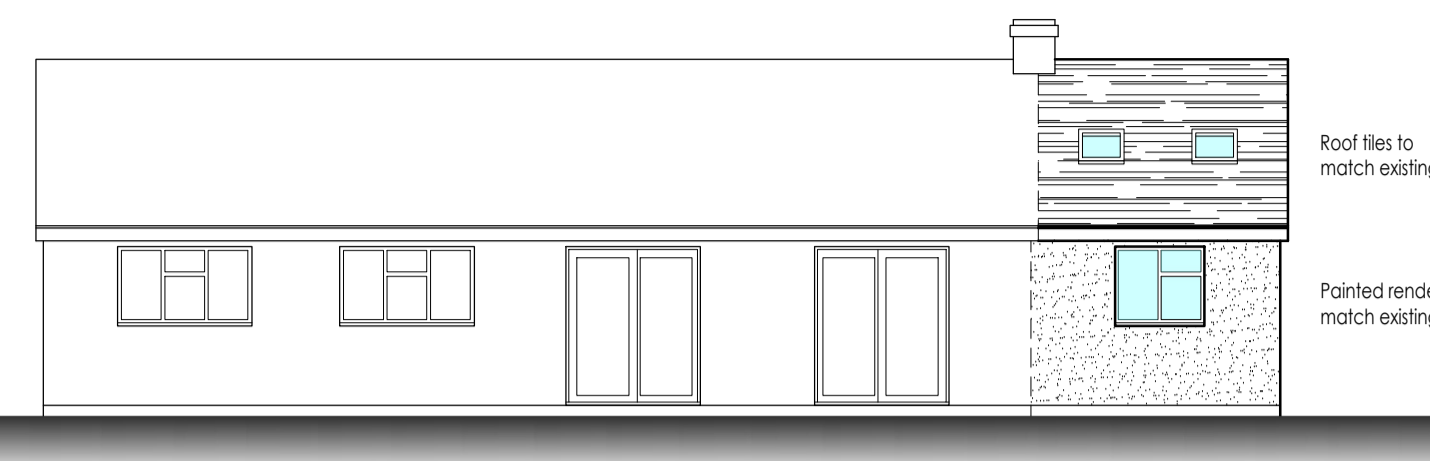


FRONT ELEVATION


Scale 1:100 (m)  
0 1 2 3 4 5



SIDE ELEVATION

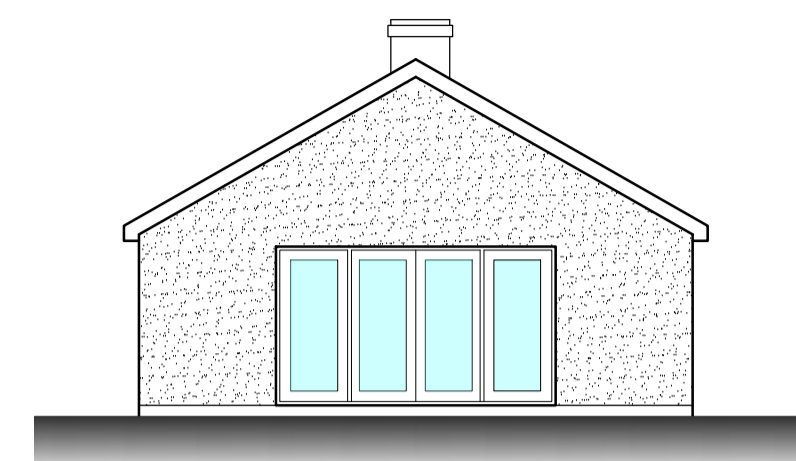

REAR ELEVATION

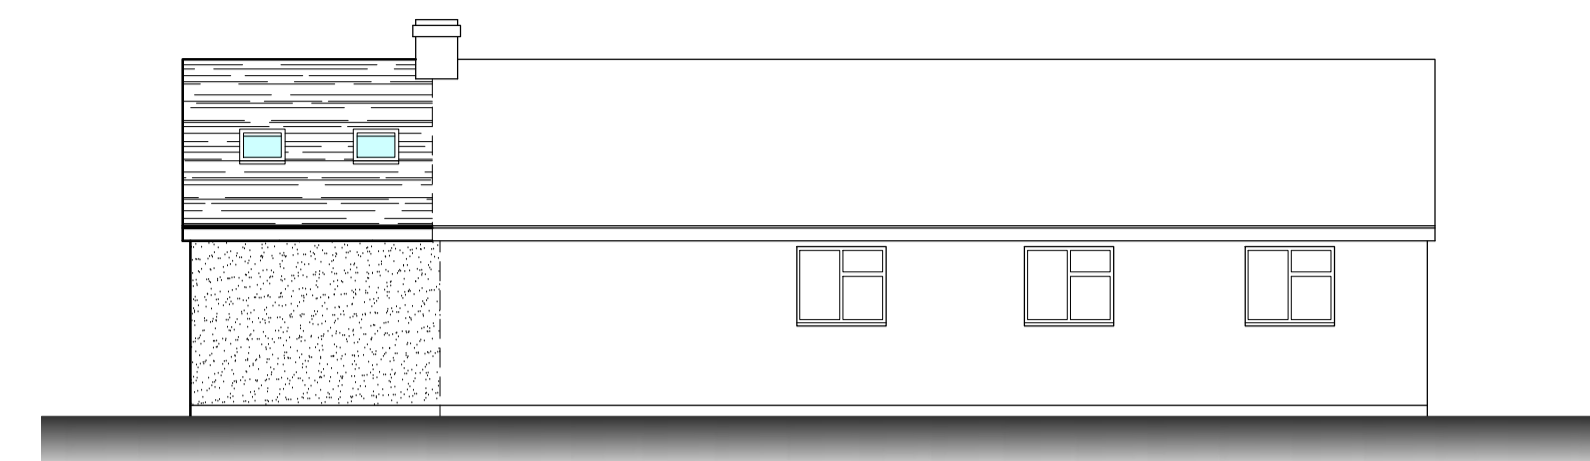

SIDE ELEVATION



GROUND FLOOR PLAN

Scale 1:50 (m)  
0 1 2 3 4 5

**Whymark & Moulton**  
 Chartered Surveyors &  
 Building Engineers  
 14 Cornard Road  
 Sudbury Suffolk. CO10 2XA  
 Tele: 01787 371371

Project **PROPOSED REAR EXTENSION TO ANNEX  
 THE DIAMONDS  
 NAYLAND ROAD  
 LEAVENHEATH**

Scale **1:50, 1:100** Date **Jan 2022**

Drawing No **21/152-**

Amendments