




Proposed Ground Floor Plan

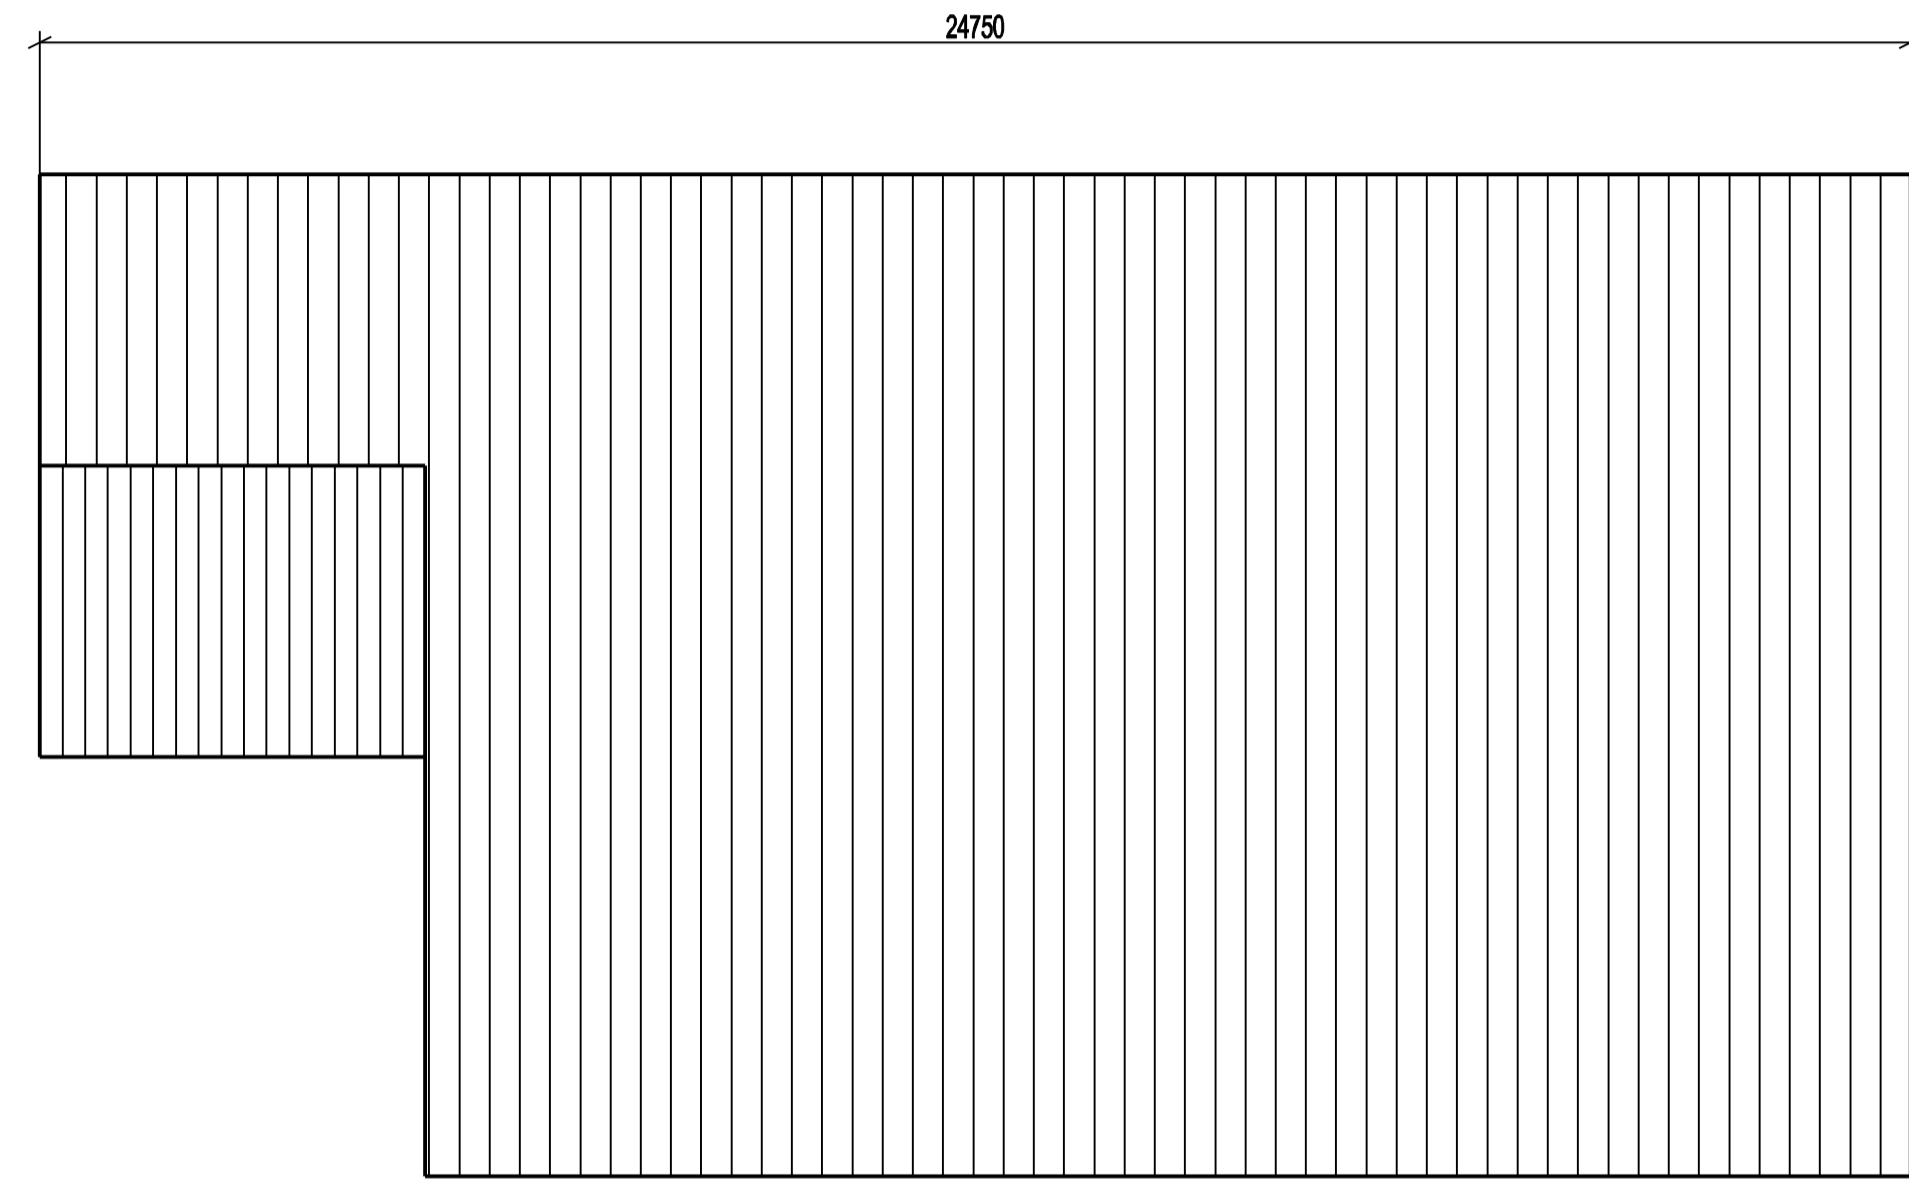


Proposed Roof Plan

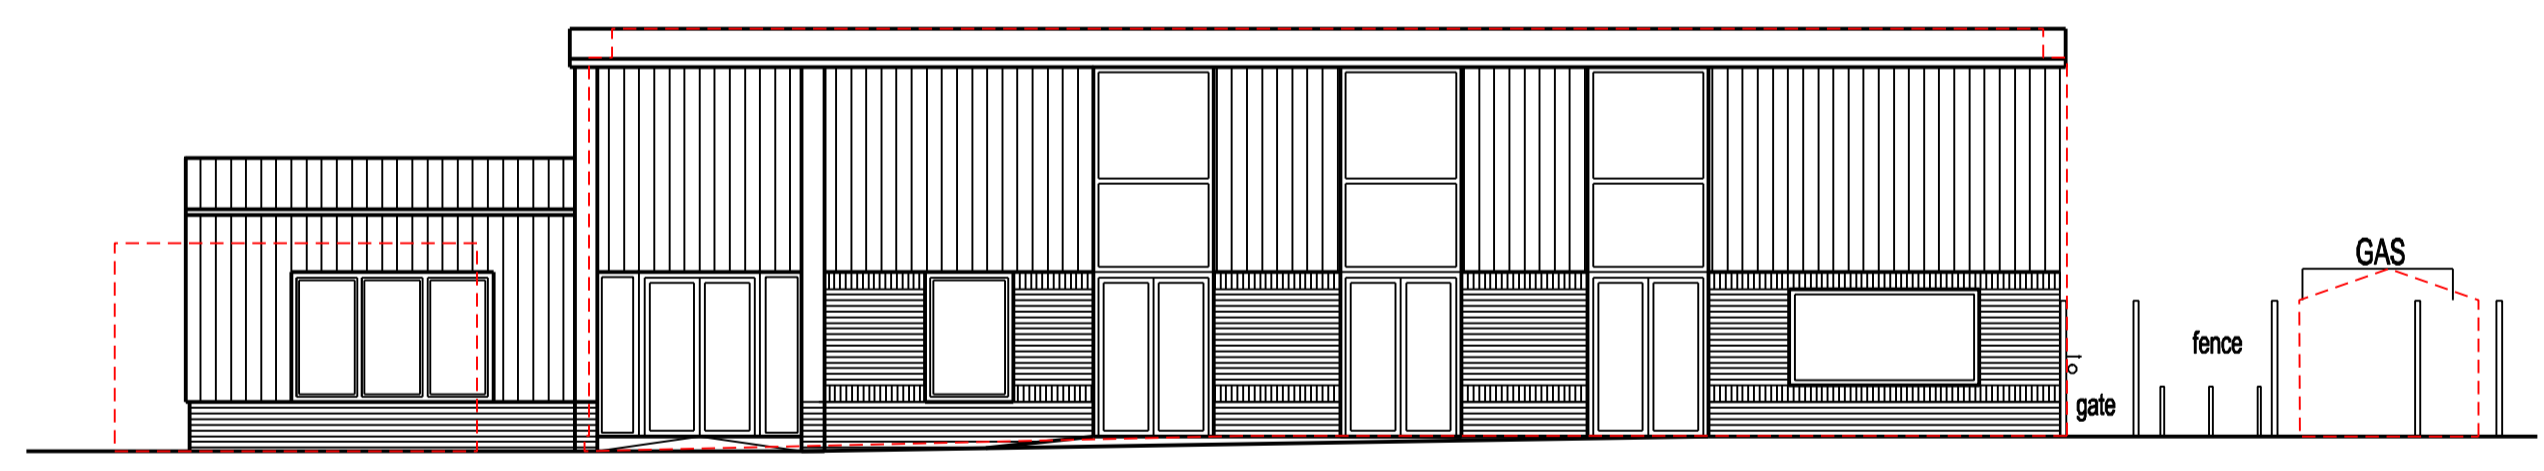


Proposed North Elevation

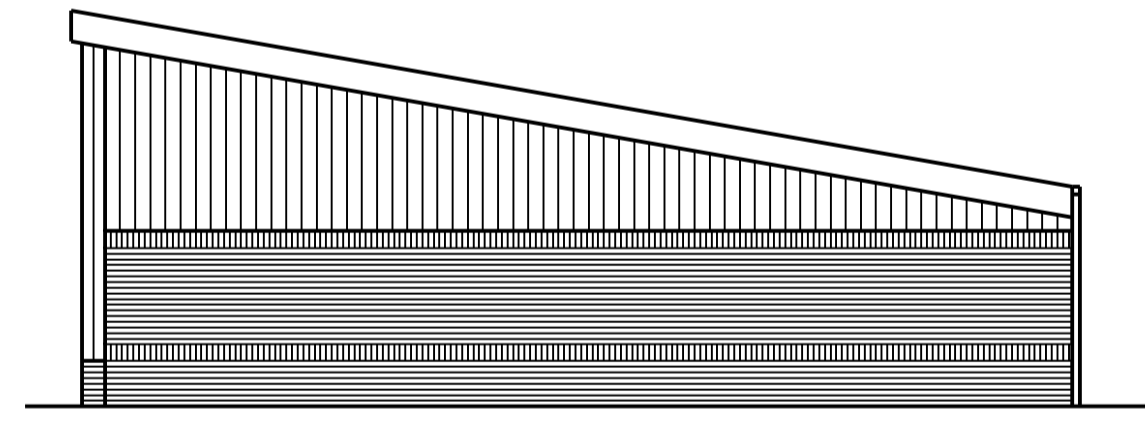


Proposed West Elevation

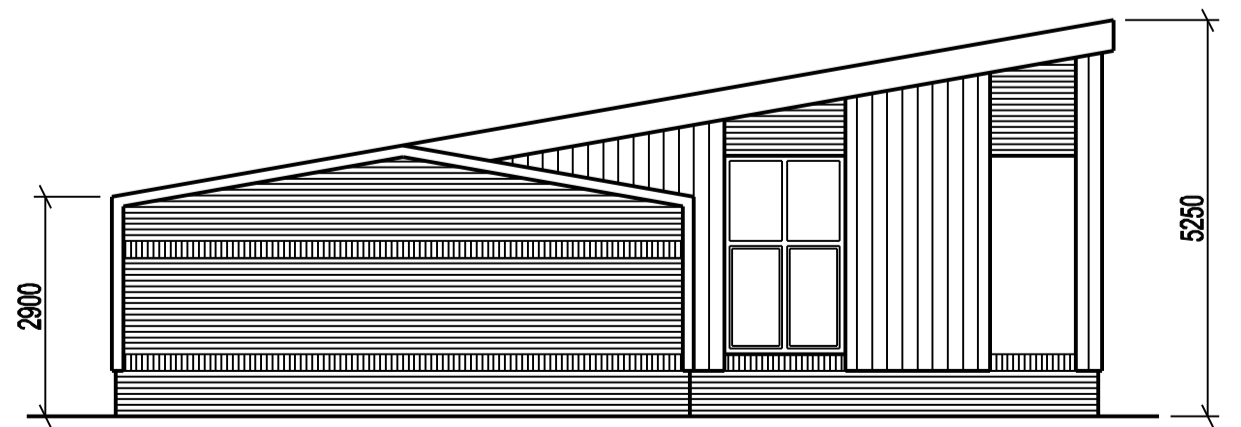

Proposed East Elevation

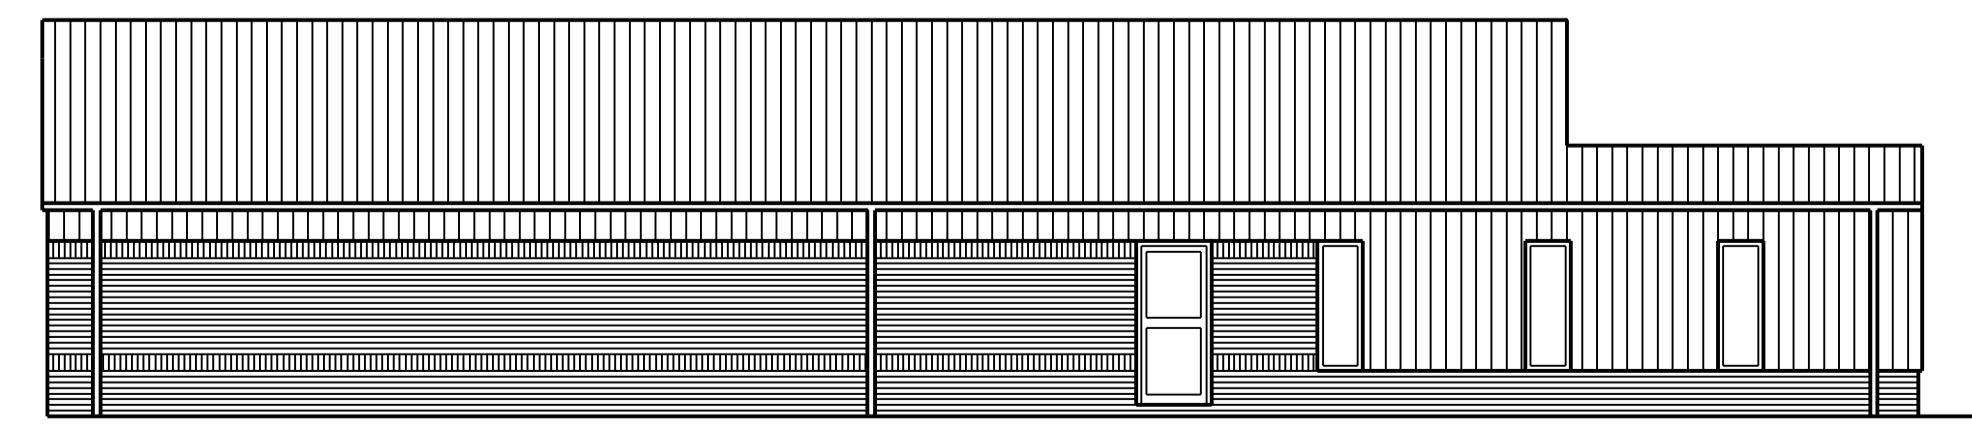

Proposed South Elevation

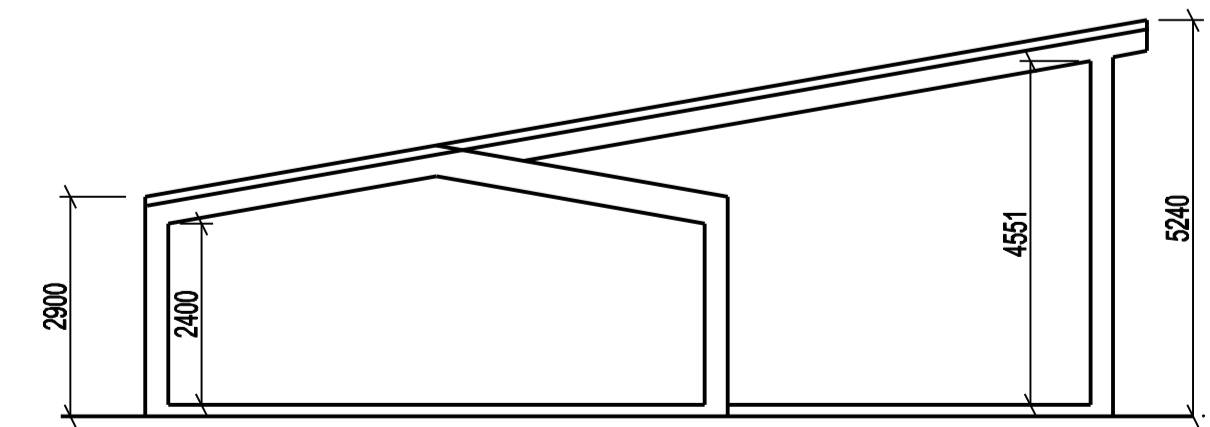

Proposed Section

Use written dimensions only.

All work to be carried out in a workmanlike manner and comply with building regulations.

All measurements and levels to be checked on site by the contractor before work commences.

For sizes and bearings of beams please see Engineers Report

Outline of Existing Hall and Outbuildings to be Removed

Rev A 14/06/2022
 Length of Village Hall reduced to reflect Cadent Gas H&S exclusion zone.

LCB/100/02/A

Proposed Design
 Langar cum Barnstone Community Hall

Proposed Plans
 Sections & Elevations
 date 21/08/19
 scale 1:100 @ A1

welham architects

tel: 0115 8461732
 52 Normanton Lane
 Keyworth
 Nottinghamshire
 NG12 5HA
 office@welhamarchitects.com