



GROUND FLOOR PLAN

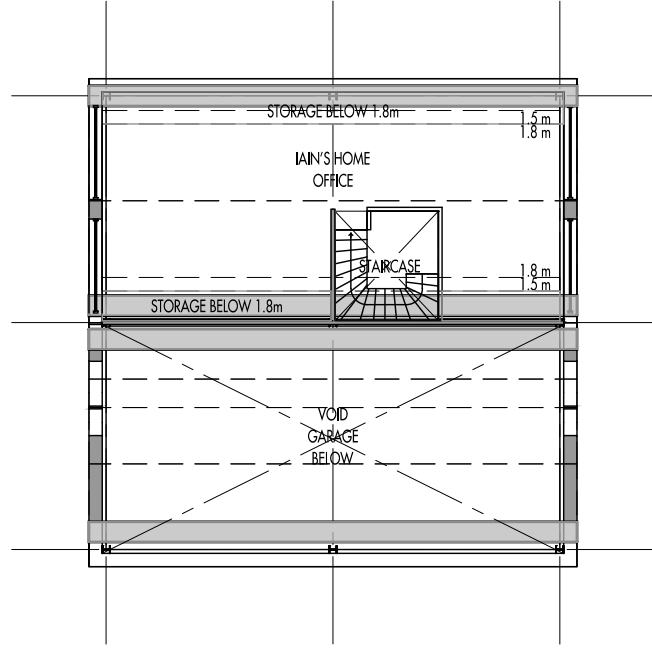



FIRST FLOOR PLAN

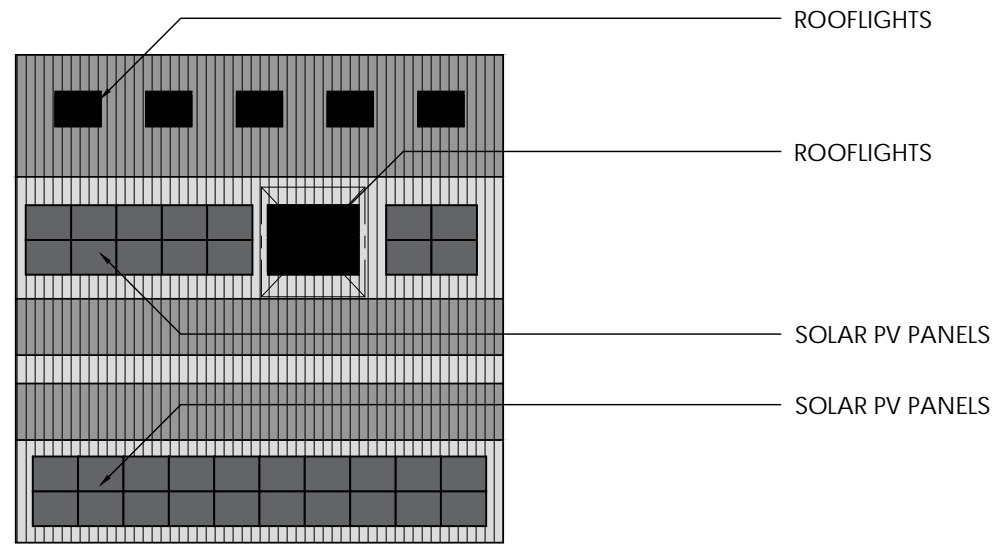

ROOF PLAN

1:100 @ A3

1:100 @ A3

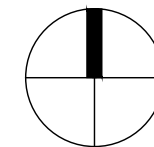 

THE HOUSE DESIGNERS c/o Baufritz (UK) Ltd The Workplace, Oakington Road, Cambridge CB3 0OH T: 01223 235 632 E: studio@thehousedesigners.eu	PROJECT New Garage and Ancillary Facilities for Mr & Mrs Gordon	ISSUE STAGE C - CONCEPT DESIGN
	SITE ADDRESS Mourn Hill View, Winchester, SO21 1HE	DRAWING TITLE GA PLANS
REV DESCRIPTION DATE 18/04/14	DRAWING NO 122 - SK011	REVISION ~
PROJECT NO: 122 DATE: 24 May 2022 SCALE: 1:200@A3 DRAWN BY: ARC1		