




SITE NORTH ELEVATION

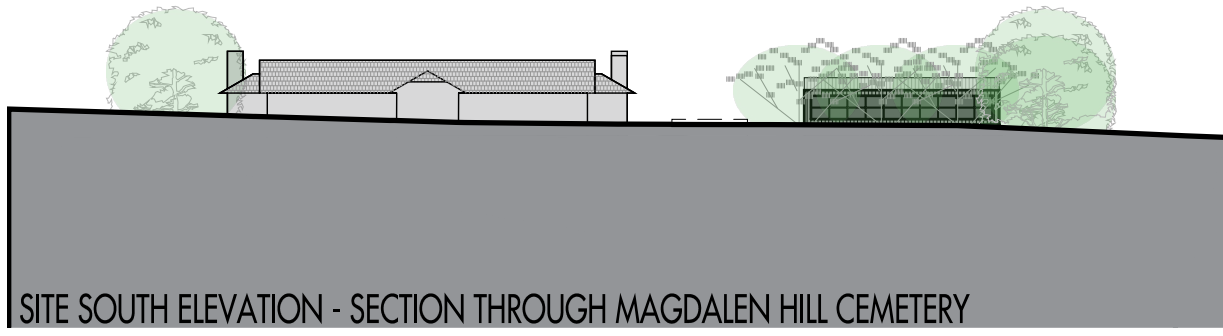


SITE SOUTH ELEVATION - SECTION THROUGH MAGDALEN HILL CEMETERY

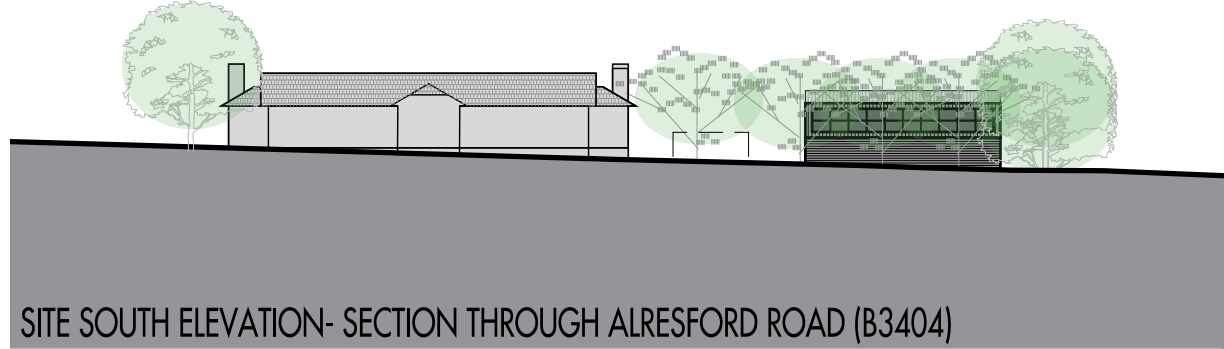


SITE SOUTH ELEVATION- SECTION THROUGH ALRESFORD ROAD (B3404)

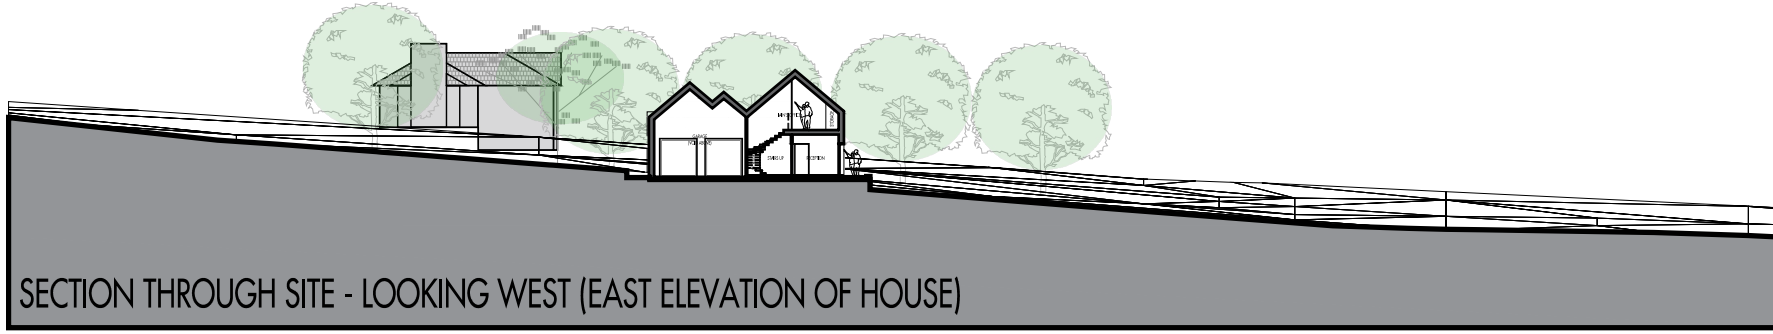

SECTION THROUGH SITE - LOOKING WEST (EAST ELEVATION OF HOUSE)

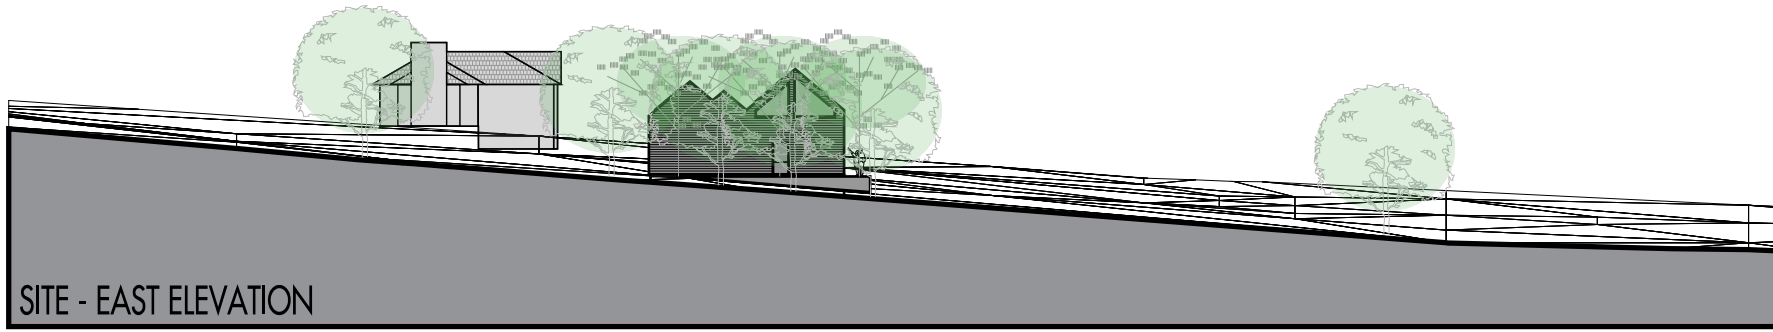

SITE - EAST ELEVATION

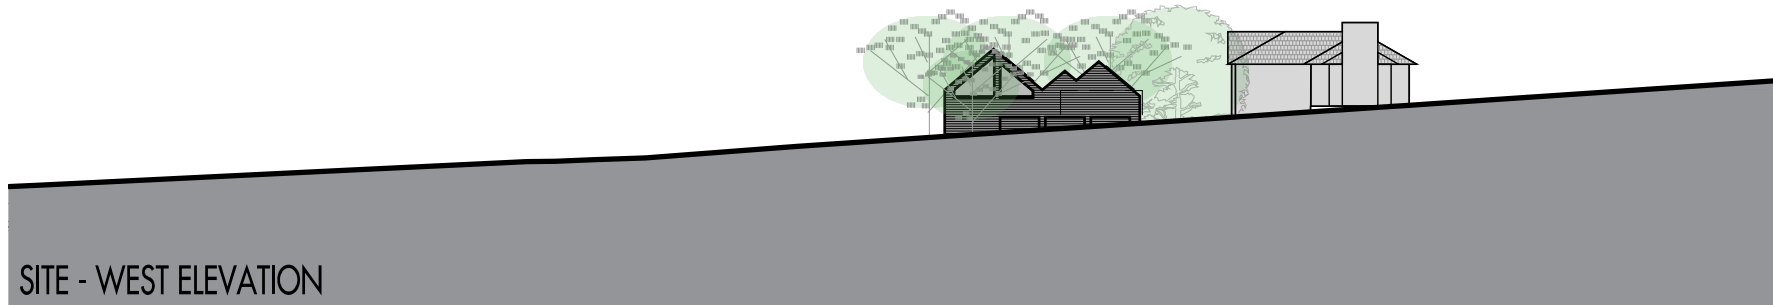

SITE - WEST ELEVATION



THE HOUSE DESIGNERS

c/o Baufritz (UK) Ltd
 The Workplace, Oakington Road,
 Cambridge CB3 0OH
 T: 01223 235 632 E: studio@thehousedesigners.eu

PROJECT
New Garage and Ancillary Facilities for Mr & Mrs Gordon

SITE ADDRESS
Mourn Hill View, Winchester, SO21 1HE

ISSUE
STAGE C - CONCEPT DESIGN

DRAWING TITLE
SITE SECTIONS AND ELEVATIONS

PROJECT NO: 122

DATE: 12 April 2022

SCALE: 1:500 @ A3

DRAWN BY: ARC1

REV DESCRIPTION

DATE

DRAWING NO

122 - SK010

REVISION

~

TB/04/14