


WEST ELEVATION

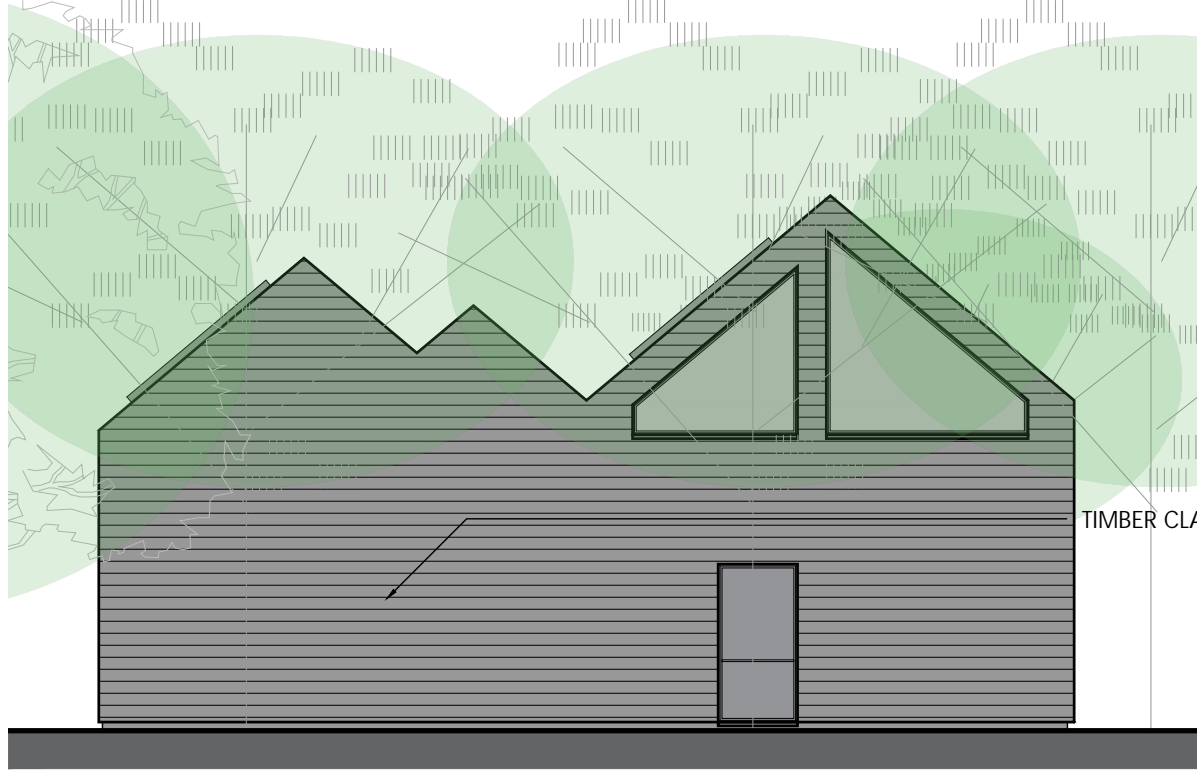

NORTH (VIEW) ELEVATION



EAST ELEVATION



SOUTH (STREET) ELEVATION



1:100 @ A3

1:100 @ A3

THE HOUSE DESIGNERS c/o Baufritz (UK) Ltd The Workplace, Oakington Road, Cambridge CB3 0OH T: 01223 235 632 E: studio@thehousedesigners.eu	PROJECT New Garage and Ancillary Facilities for Mr & Mrs Gordon	ISSUE STAGE C - CONCEPT DESIGN
	SITE ADDRESS Mourn Hill View, Winchester, SO21 1HE	DRAWING TITLE ELEVATIONS - SHEET 1
PROJECT NO: 122 DATE: 18 April 2014 SCALE: 1:100 @ A3 DRAWN BY: ARCI	REV DESCRIPTION DATE 18/04/14	REVISION ~