


Existing Site Plan

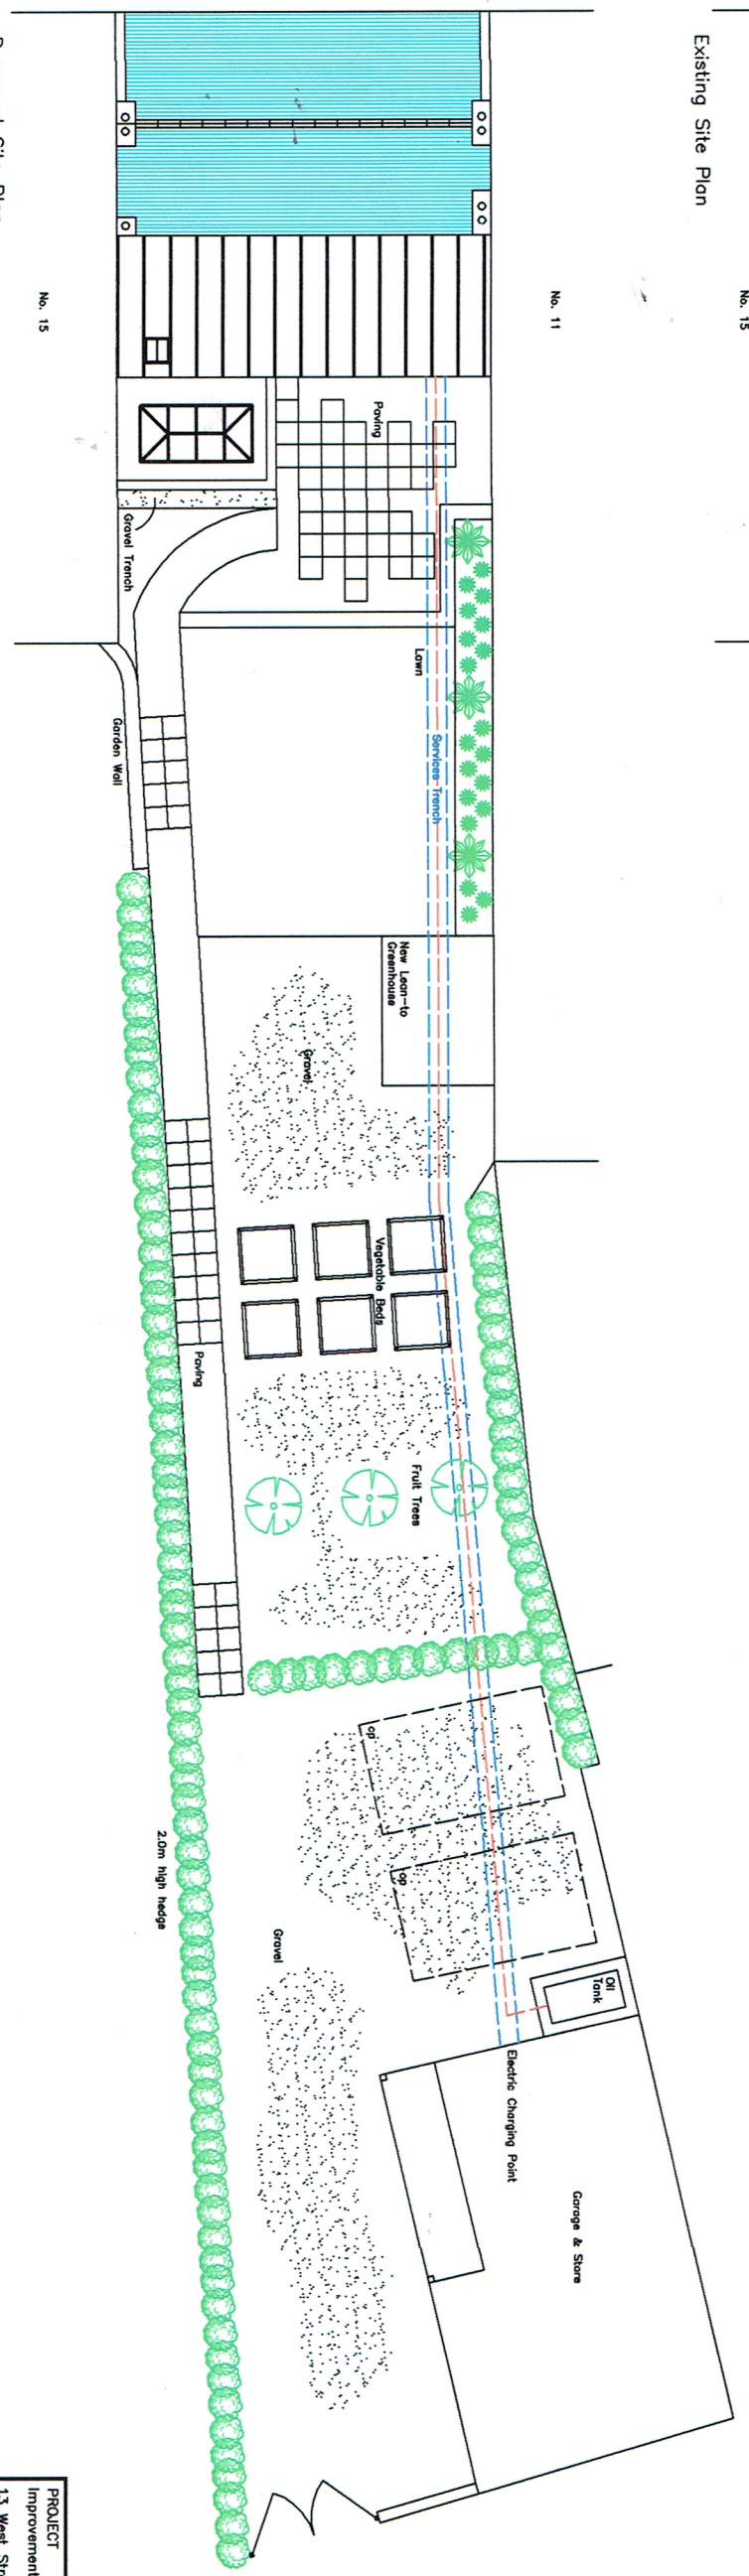

Proposed Site Plan

PROJECT
 Improvement Scheme
 13 West Street
 Northumberland, NE71 6HG
 Northumberland TD15 2LB

CLIENT
 M. Renwick & C. Dodds

TITLE
 Existing & Proposed Site Plan

SCALE
 1:100 ● A1
 1:200 ● A3

DATE
 May 2022

DRN BY
 J Dobson

PROJECT NO.
 22/1050/12

DWG NO.

REVISIONS

DOBSONS DESIGN LTD
 The Crossings, Yevering, Kirkcubrighton, Wooler
 Northumberland, NE71 6HG
 Tel: (01668) 216363 Fax: (01668) 216165
 ● DOBSONS DESIGN LTD