

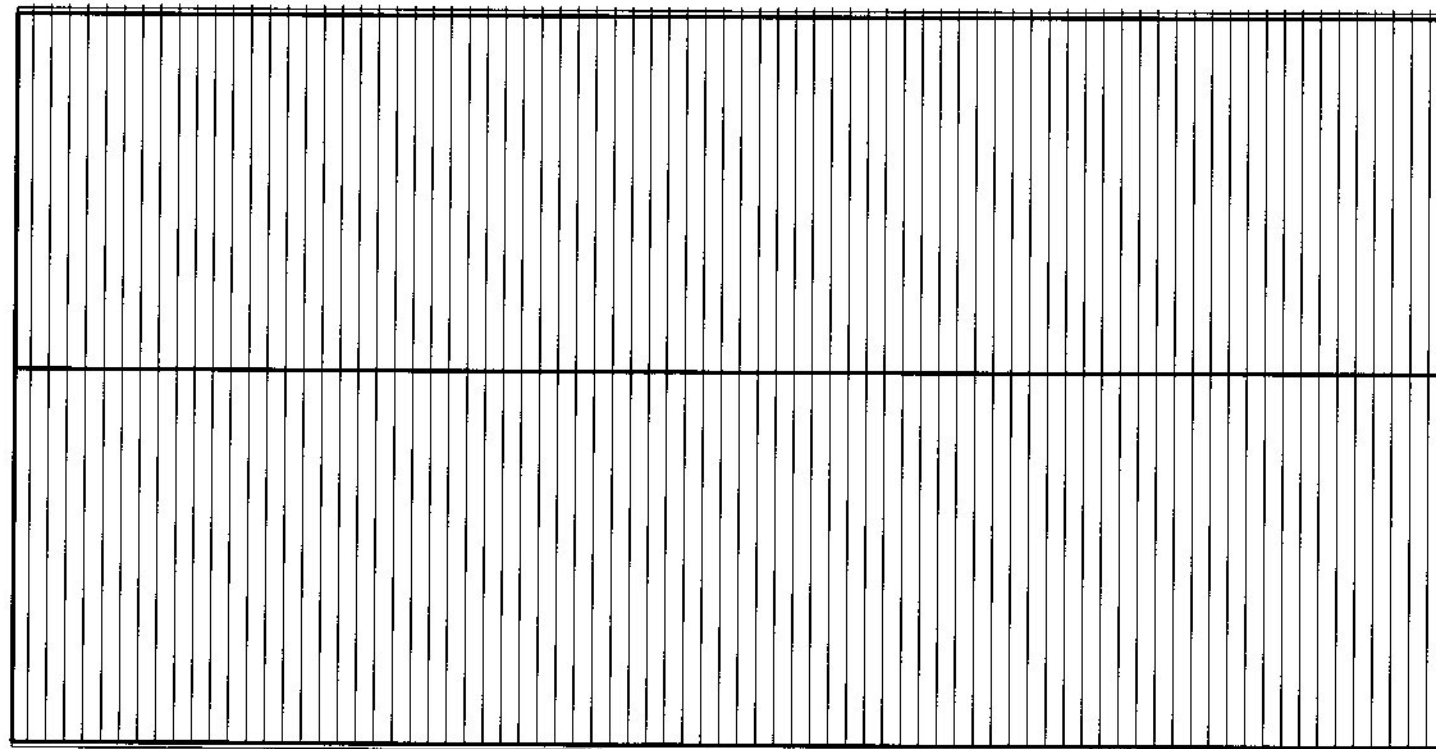


PLAN - 1:100 @ A3

 

ROOF PLAN - 1:100 @ A3

 

Site: Daunceys Farm, Purton, Gloucestershire, GL13 9HY
Drawing Title: Proposed Floor and Roof Plan
Drg No: DF05
Scale: As stated above
Date: June 2022