

21083
EX 100

A
2022/05/06 SR
Scale: 1 : 100 @A3


Rev No.	Date	Drawn	Description
A	2022.06.17	SR	PC comments

Manor Farm Dairy, Shepton Mallet
John & Sarah Cartledge

Existing Roof Plan



A 109 HIGH STREET, OXON-OX9 3DZ
T 01844 318 501
W www.LPalmerArchitects.com
E Studio@LPalmerArchitects.com

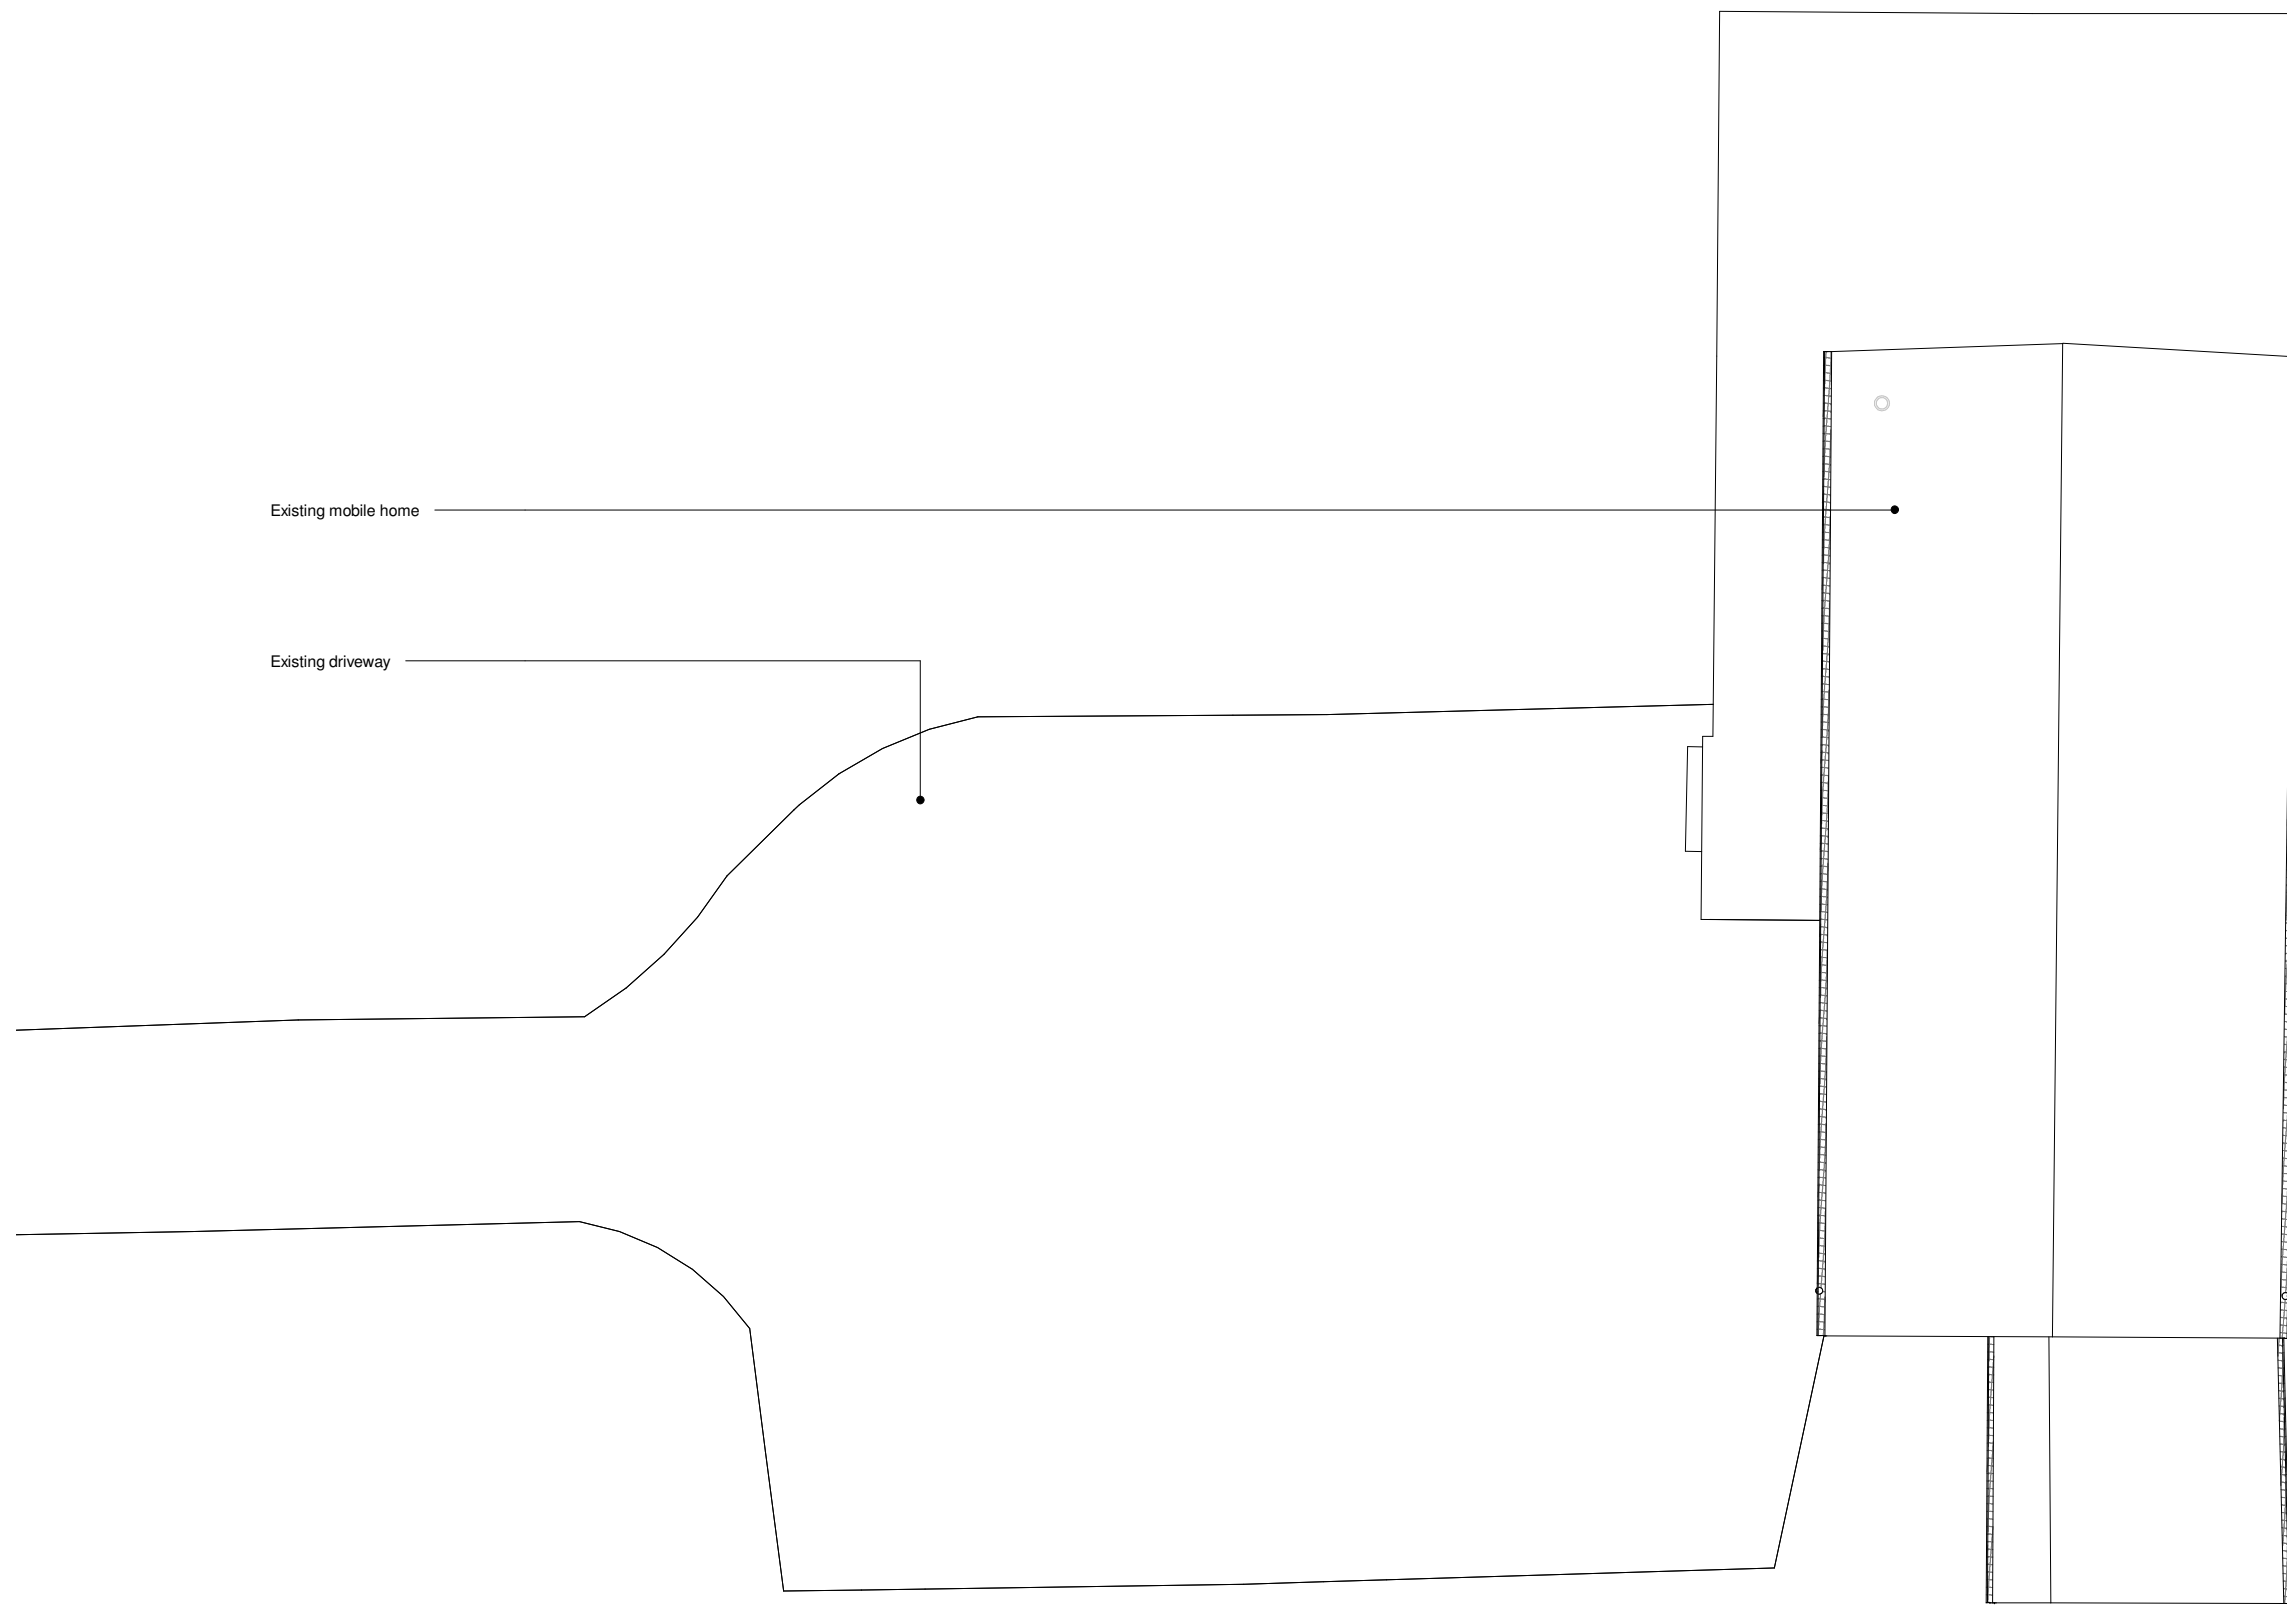

Existing mobile home

Existing driveway

METRES 1:100

