

21083

PL 111

A

2022/05/06 SR

Scale: 1 : 100 @A3

Description
Dwelling position / Internal layout

Drawn
SR

Date
2022.05.05

Rev No.
A

Manor Farm Dairy, Shepton Mallet
John & Sarah Cartledge

Proposed First Floor Plan - Areas




A 109 HIGH STREET, OXON-OX9 3DZ

T 01844 318 501

W www.LPalmerArchitects.com

E Studio@LPalmerArchitects.com

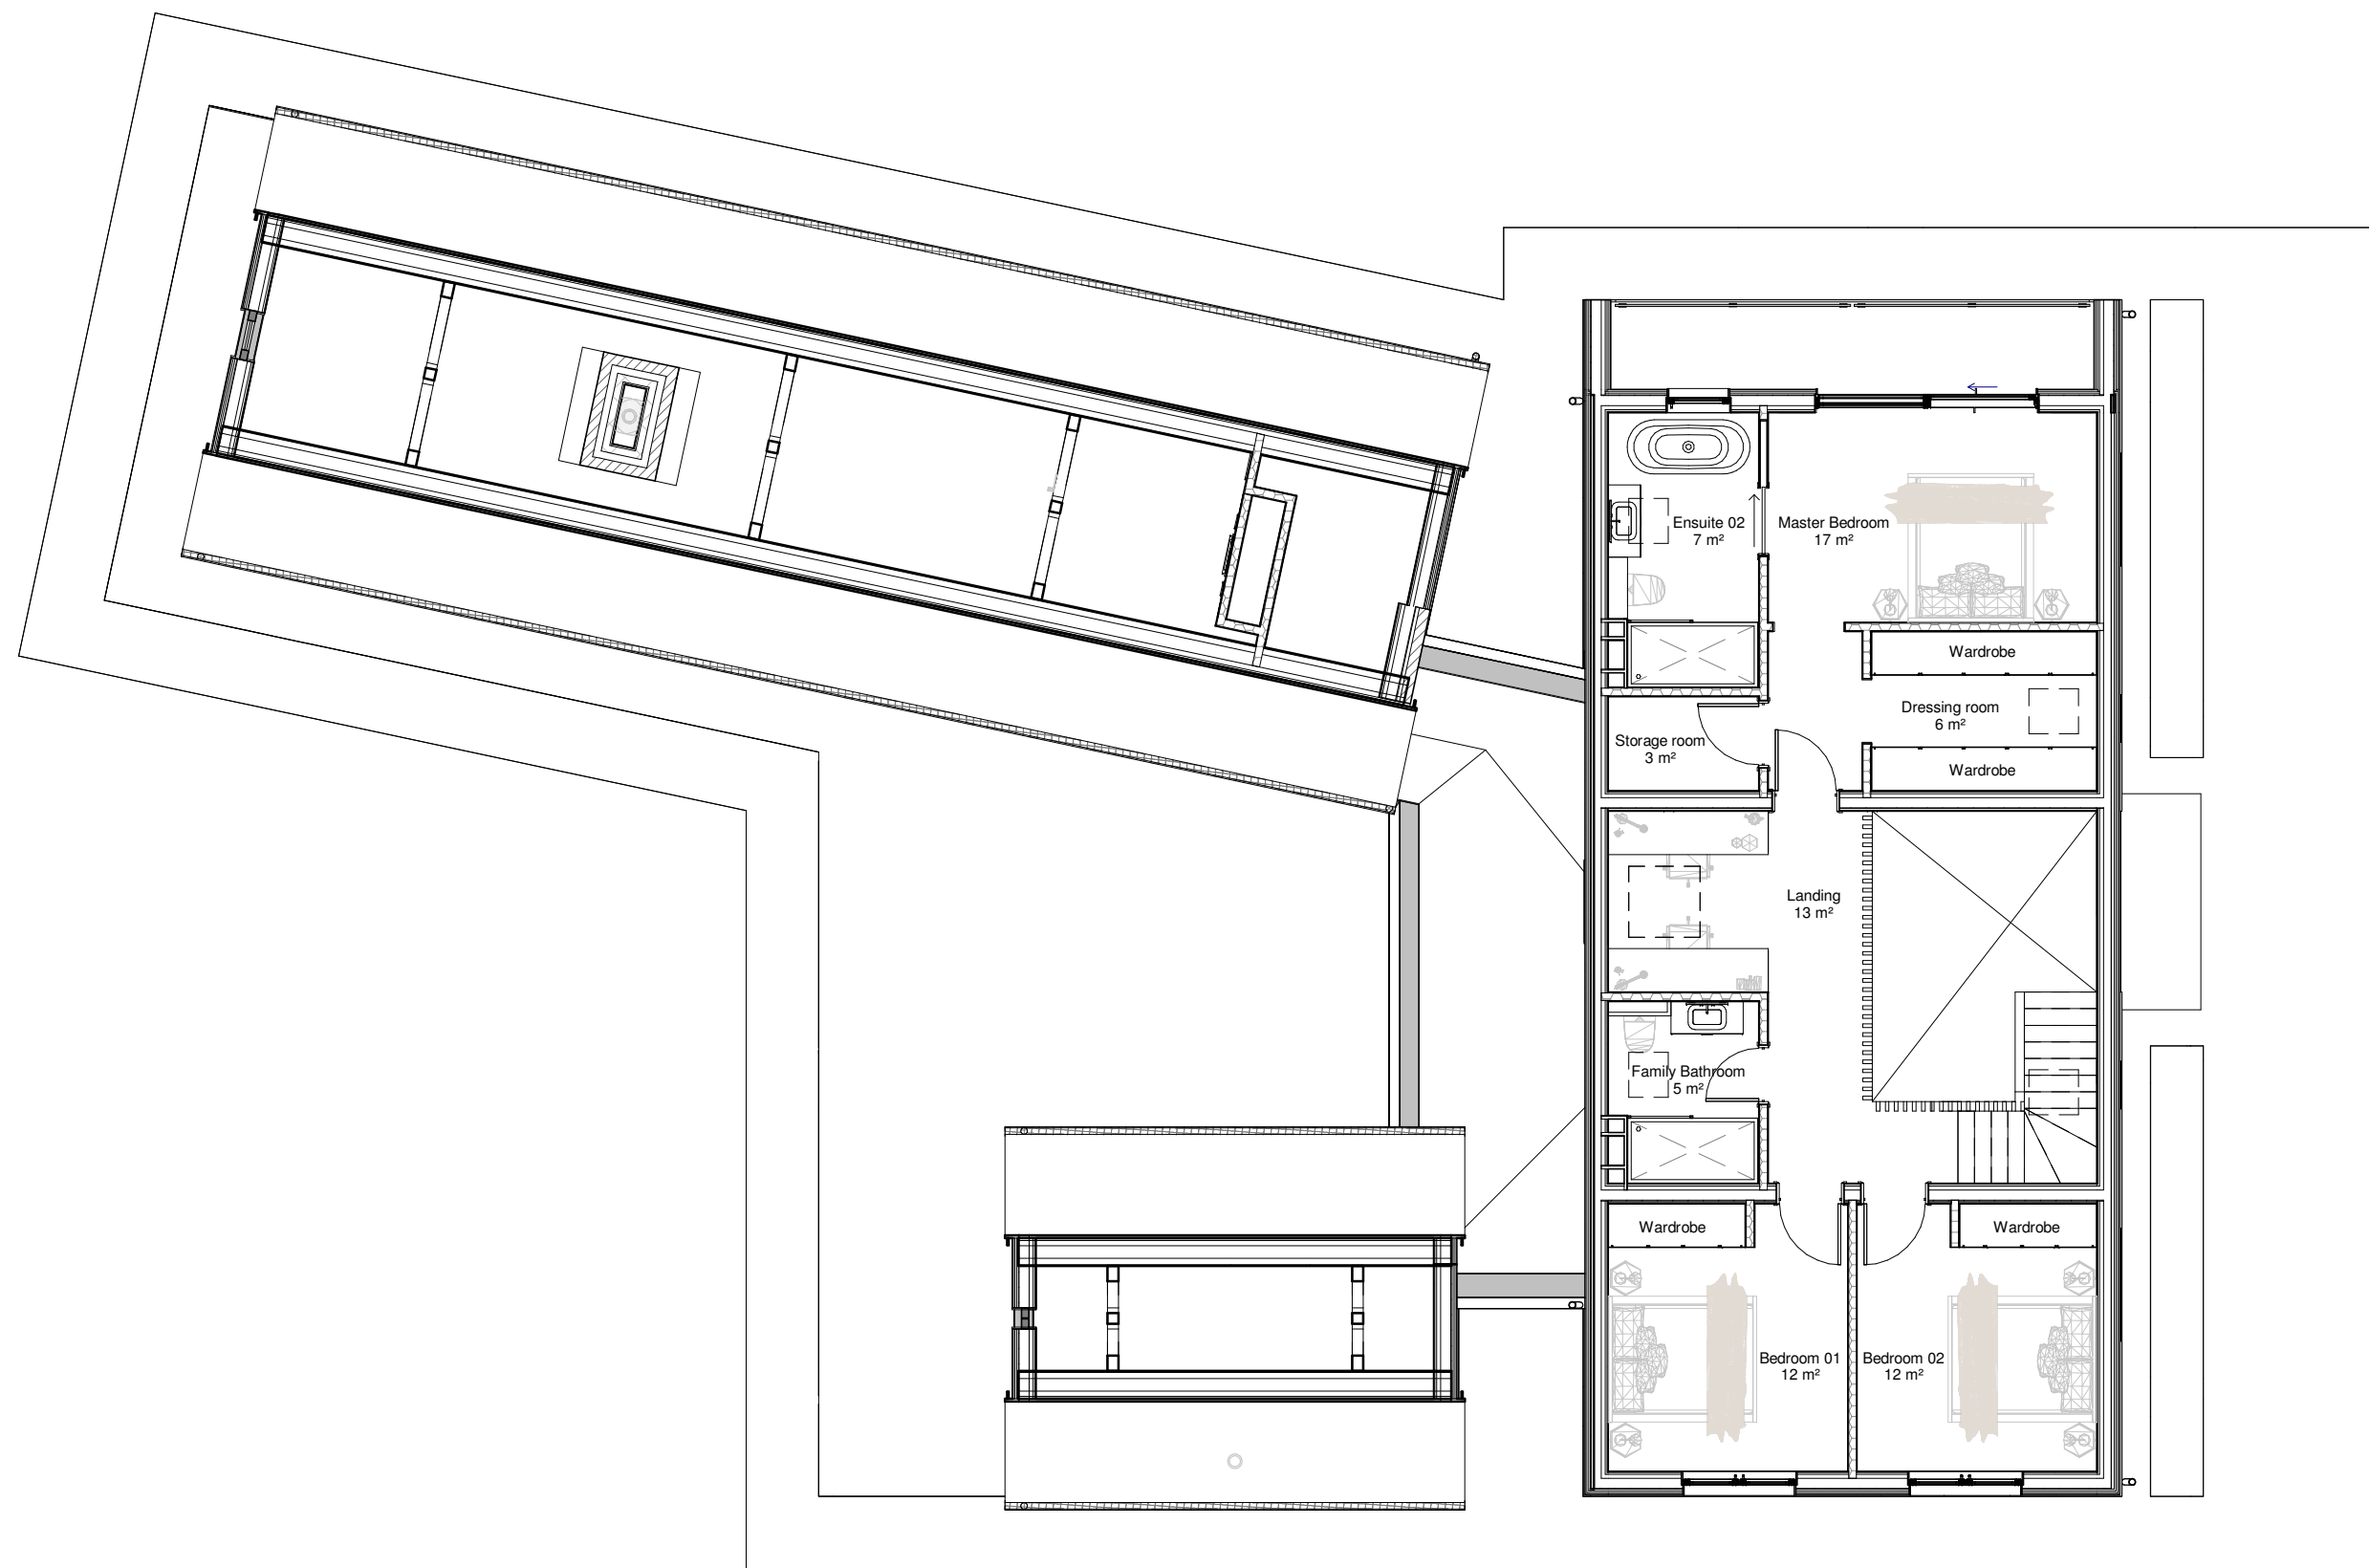

METRES 1:100

