

21083


PL 211

A

2022/05/06


SR

Scale: As indicated @A3

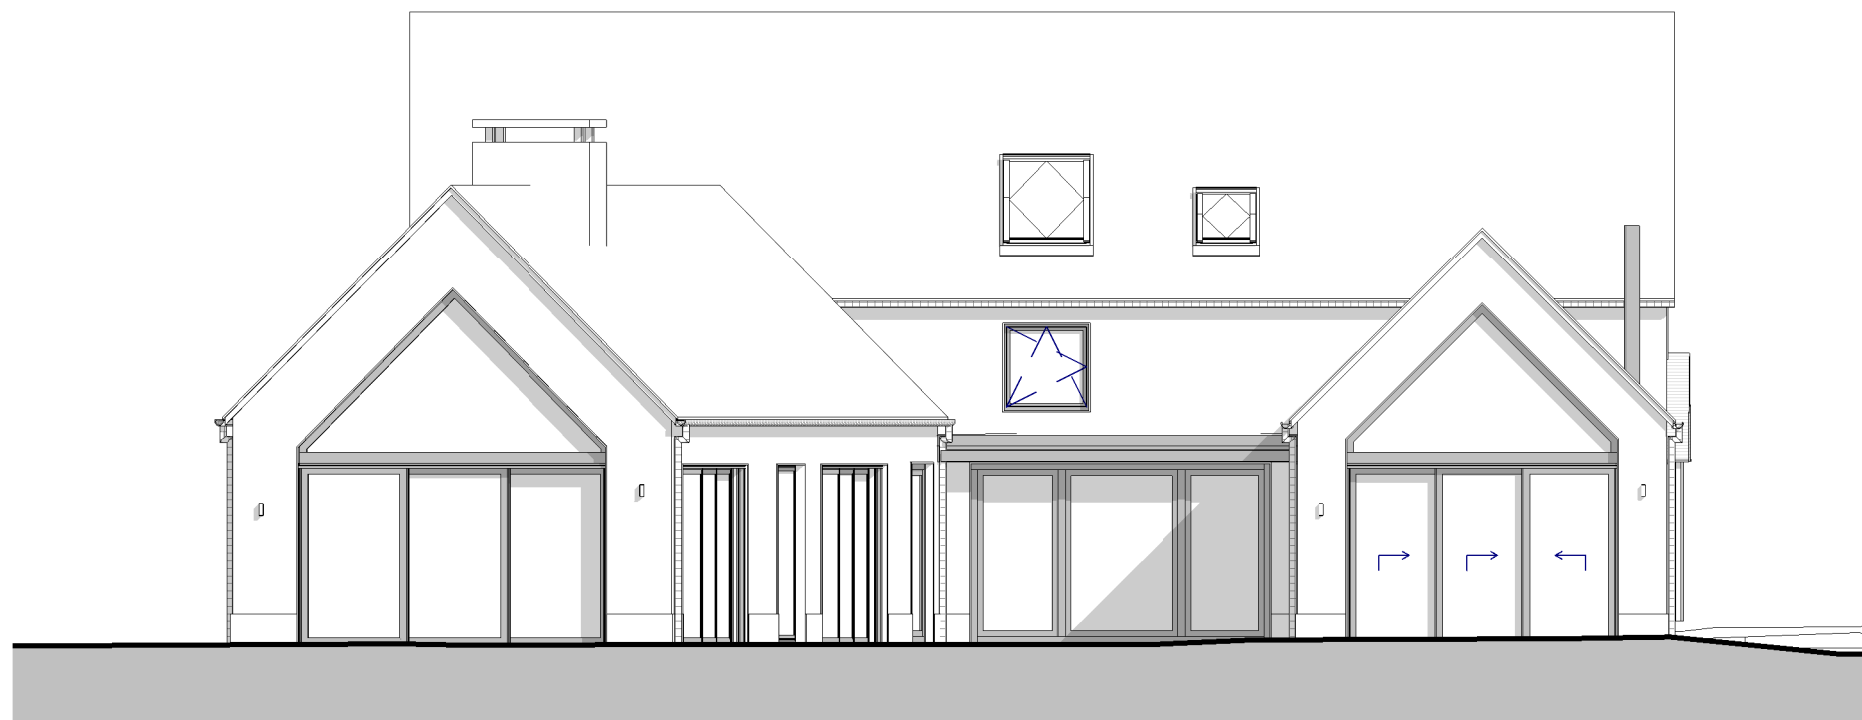

Proposed Rear Elevation

1 : 100

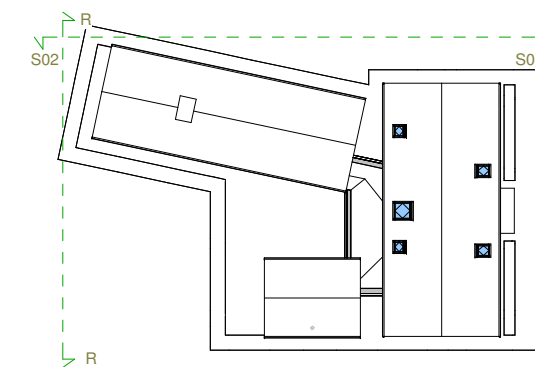


Description Dwelling position Internal layout

Drawn SR

Date 2022.05.05


Rev No. A

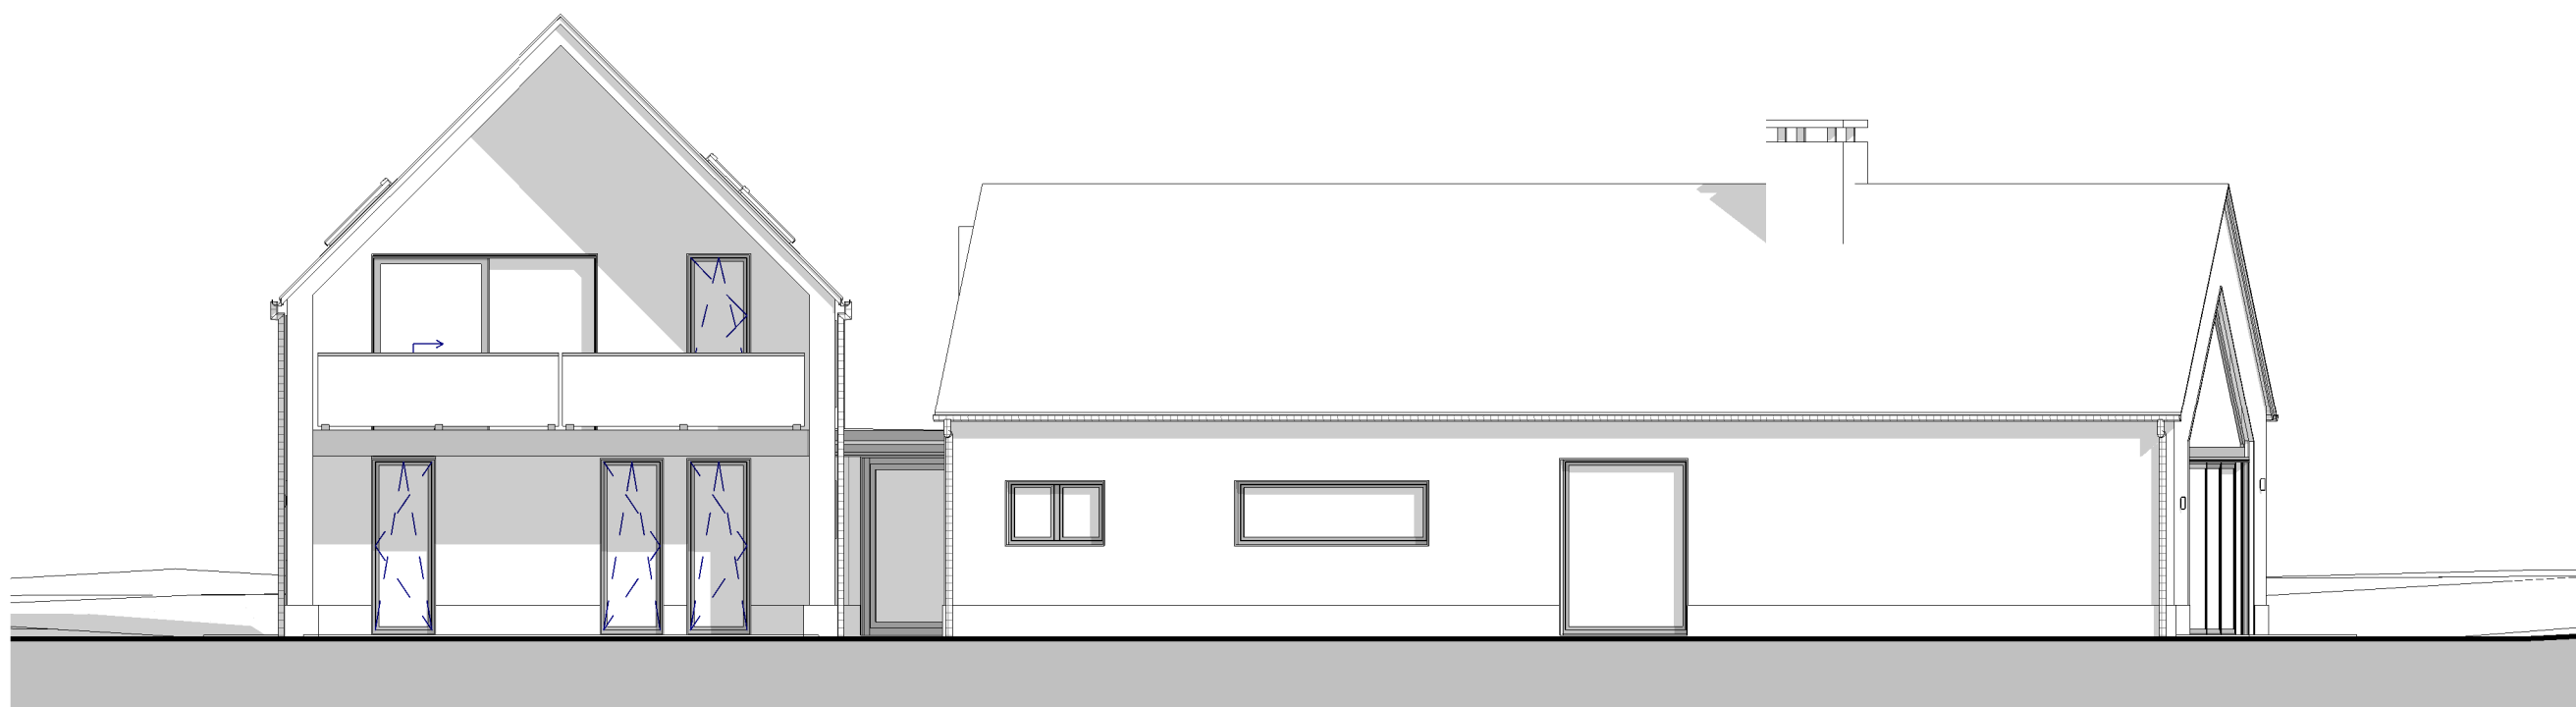

Proposed Side Elevation 02

1 : 100

METRES 1:100

 

Manor Farm Dairy, Shepton Mallet  
John & Sarah Cartledge

Proposed Elevations



A 109 HIGH STREET, OXON-OX9 3DZ

T 01844 318 501

W www.LPalmerArchitects.com

E Studio@LPalmerArchitects.com