


21083
EX 101

B
2022/05/06 SR
Scale: 1 : 200 @A3

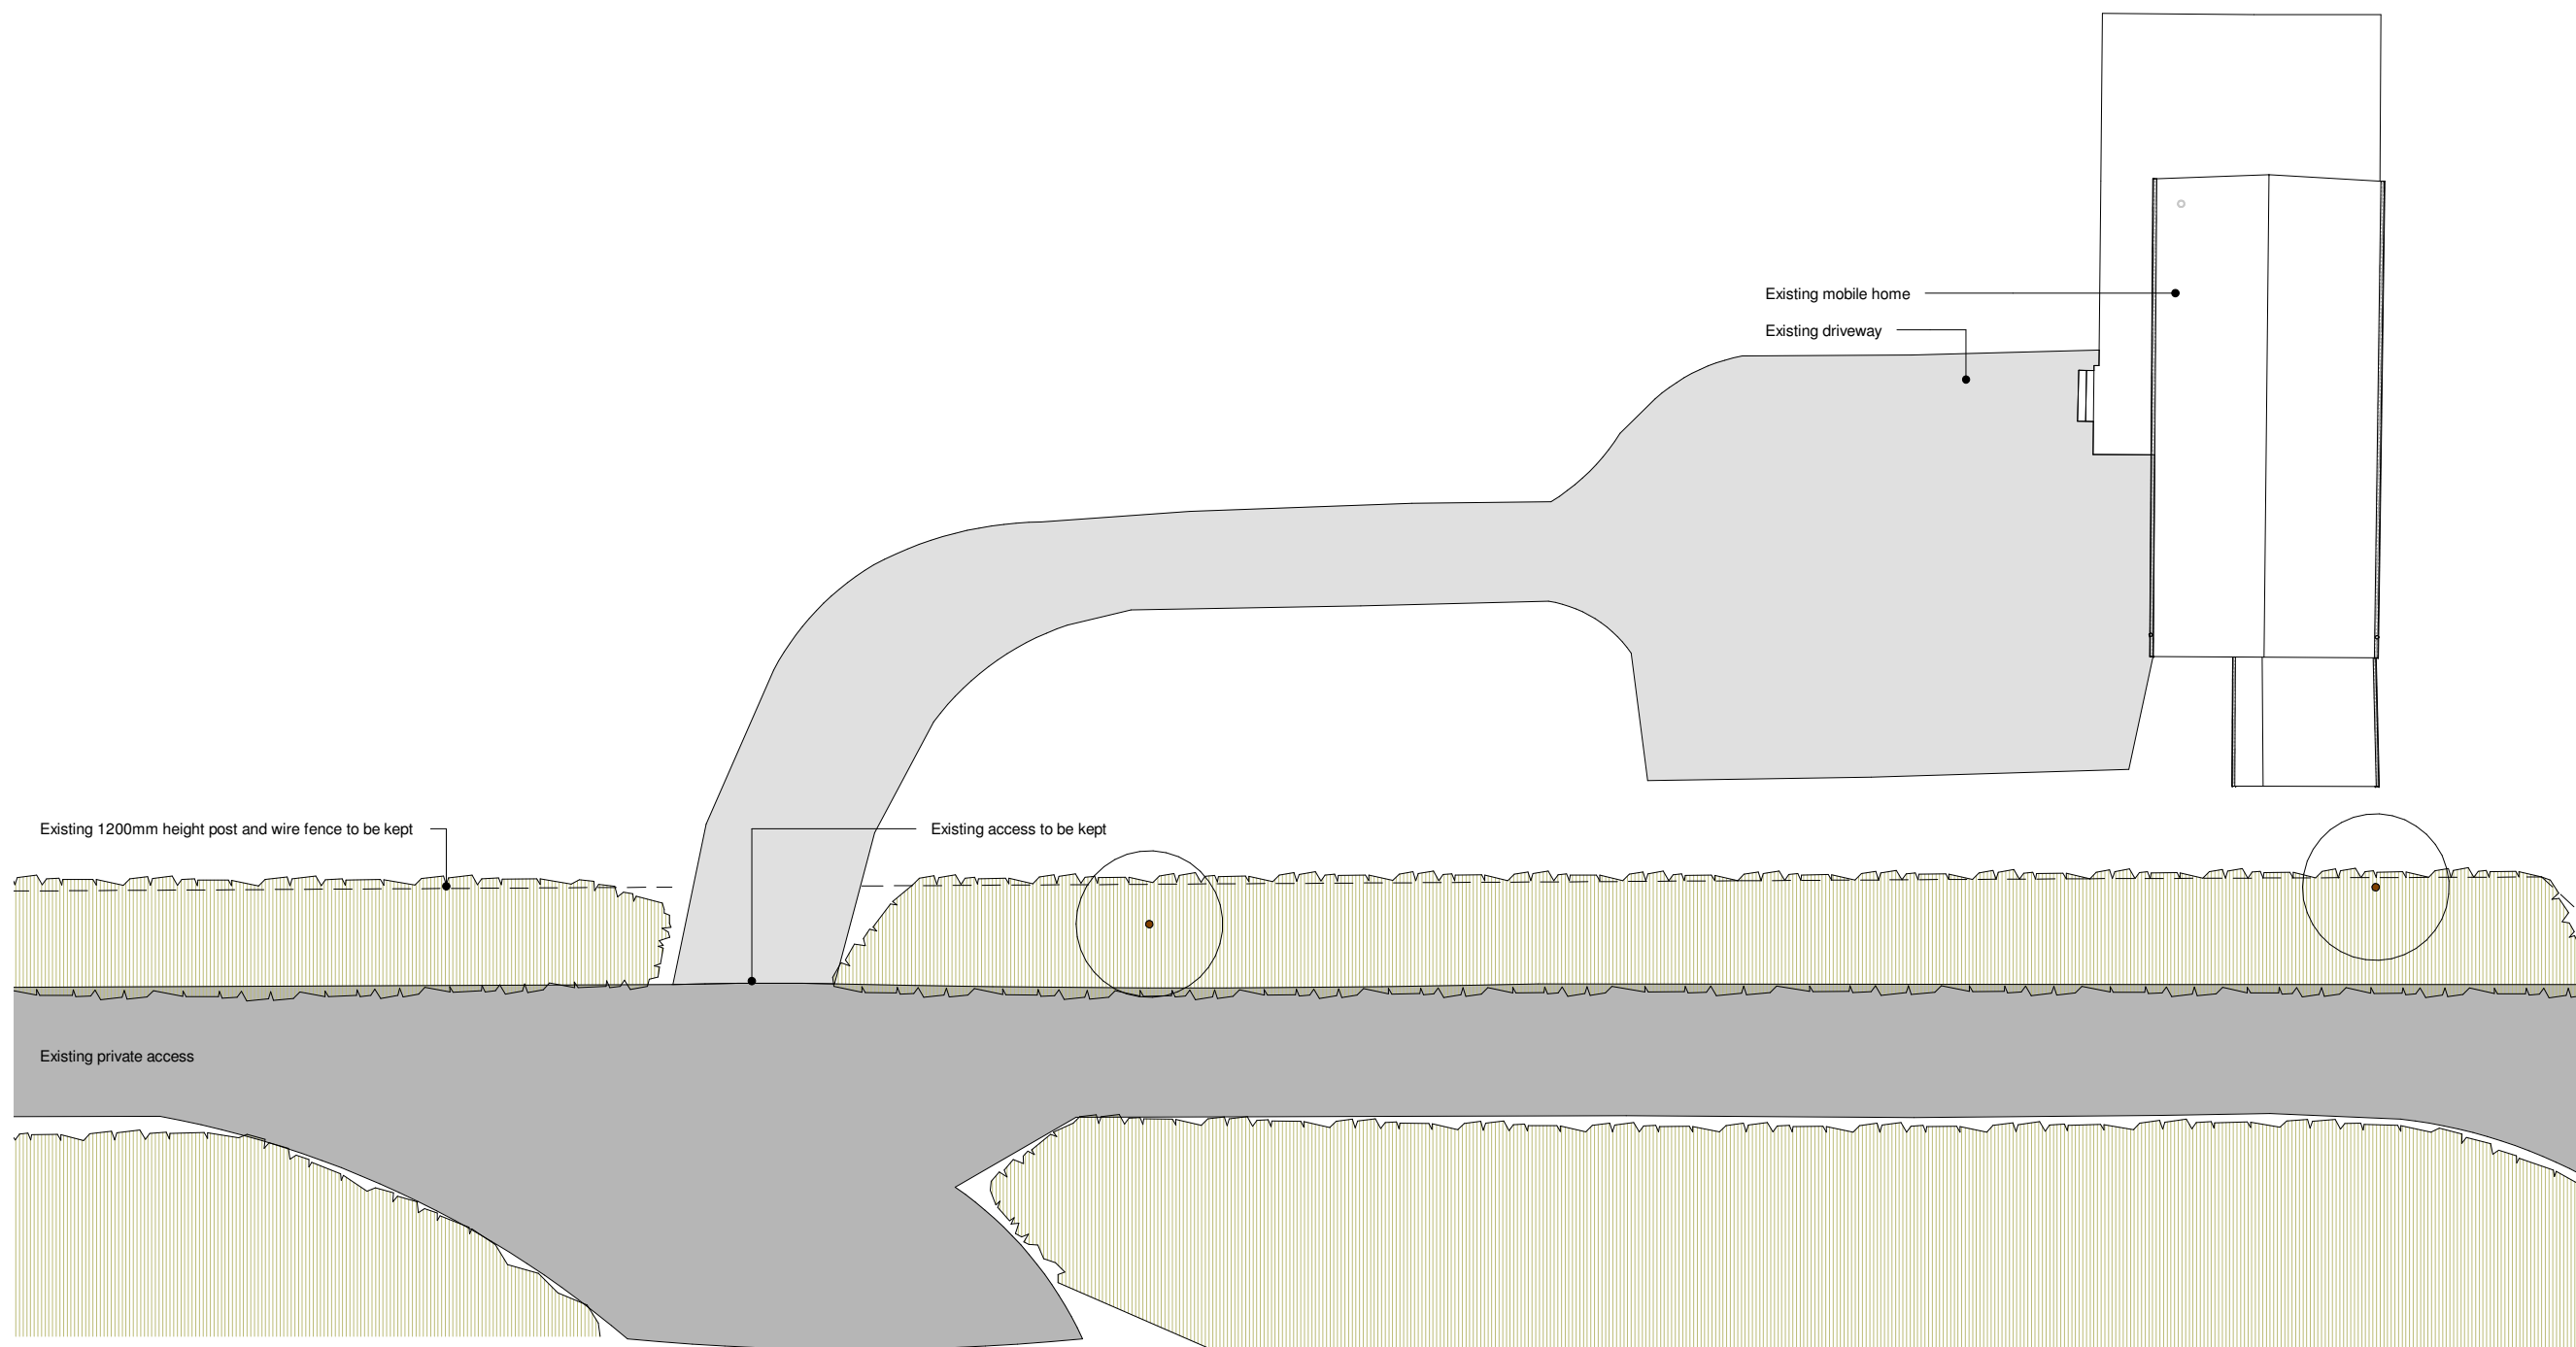

| Rev No. | Date | Drawn | Description |
|---------|------------|-------|-------------|
| A | 2022.05.18 | SR | Boundaries |
| B | 2022.06.17 | SR | PC comments |

Manor Farm Dairy, Shepton Mallet
John & Sarah Cartledge

Existing Site Plan



A 109 HIGH STREET, OXON-OX9 3DZ
T 01844 318 501
W www.LPalmerArchitects.com
E Studio@LPalmerArchitects.com

