



21083
EX 200


2022/05/06 SR
Scale: 1 : 100 @A3

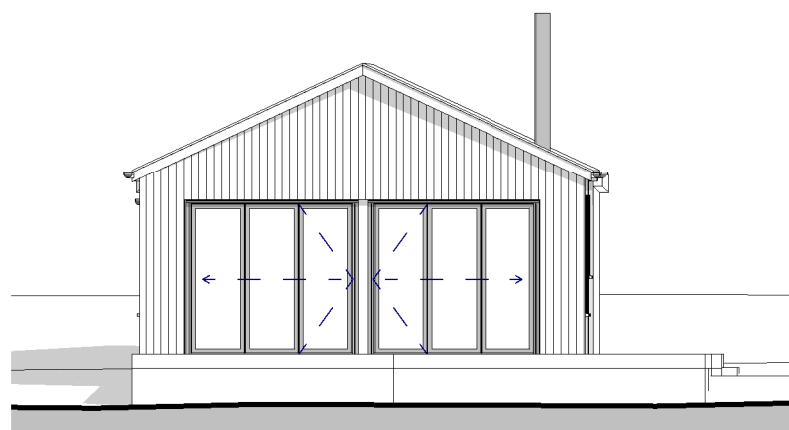


Existing North Elevation - Mobile Home
1 : 100

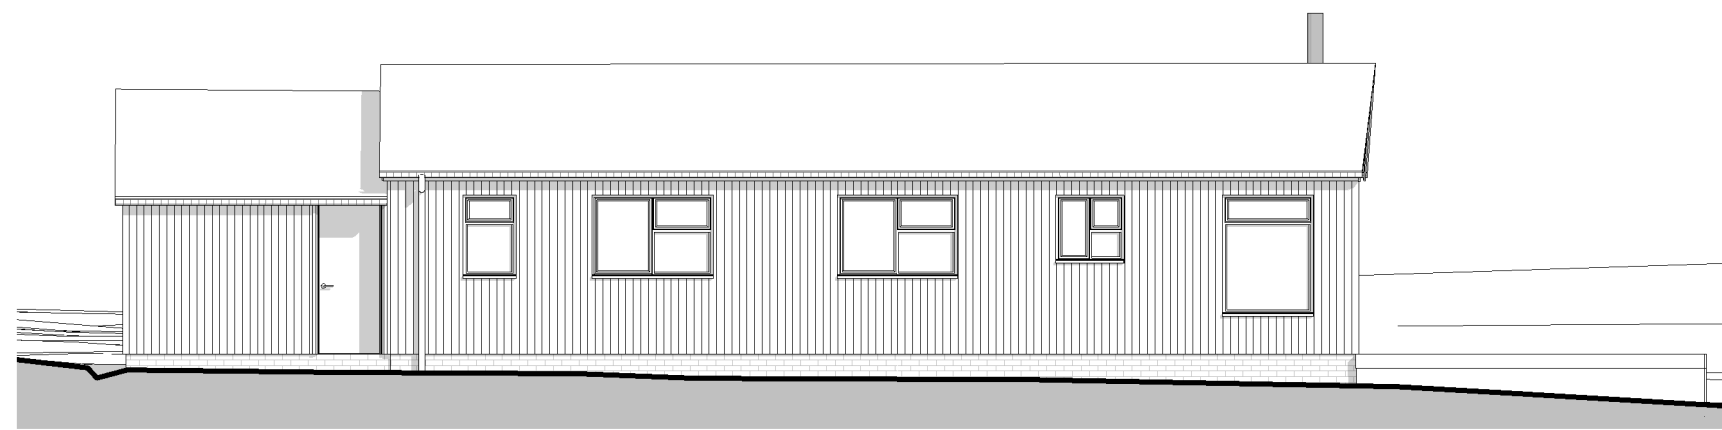

Existing East Elevation - Mobile Home
1 : 100

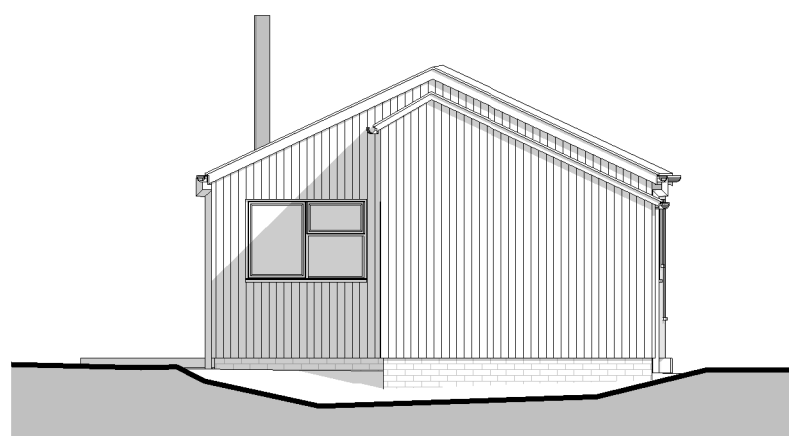

Existing South Elevation - Mobile Home
1 : 100

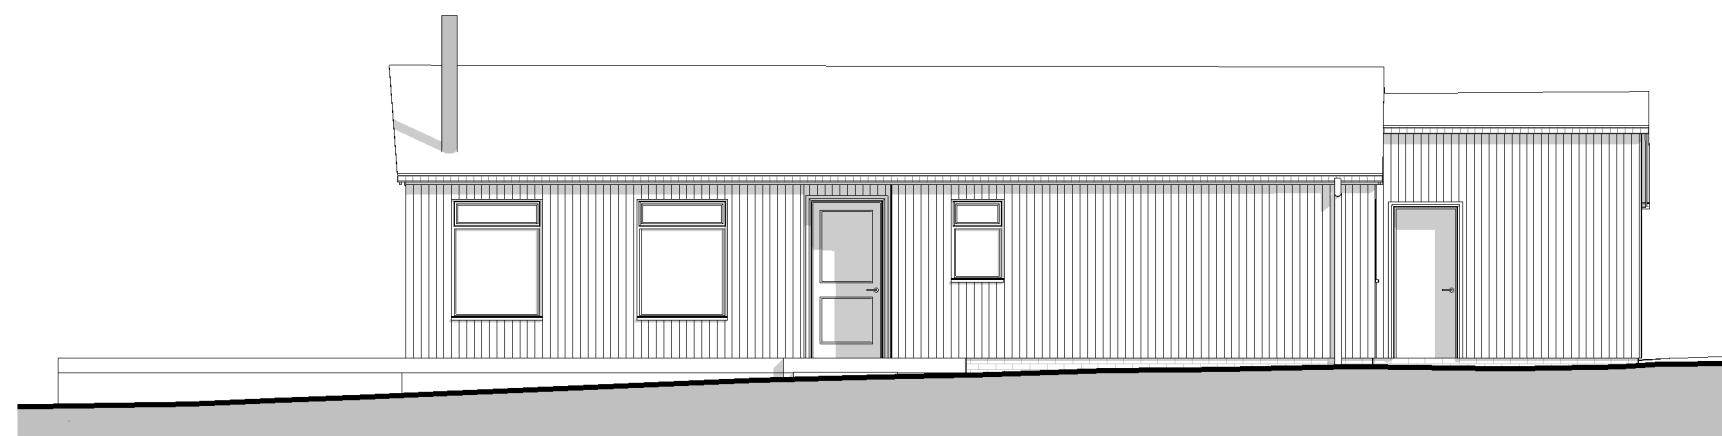

Existing West Elevation - Mobile Home
1 : 100

Description

Manor Farm Dairy, Shepton Mallet
John & Sarah Cartledge

Existing Elevations



A 109 HIGH STREET, OXON-OX9 3DZ
T 01844 318 501
W www.LPalmerArchitects.com
E Studio@LPalmerArchitects.com

