


EXISTING FIRST FLOOR PLAN

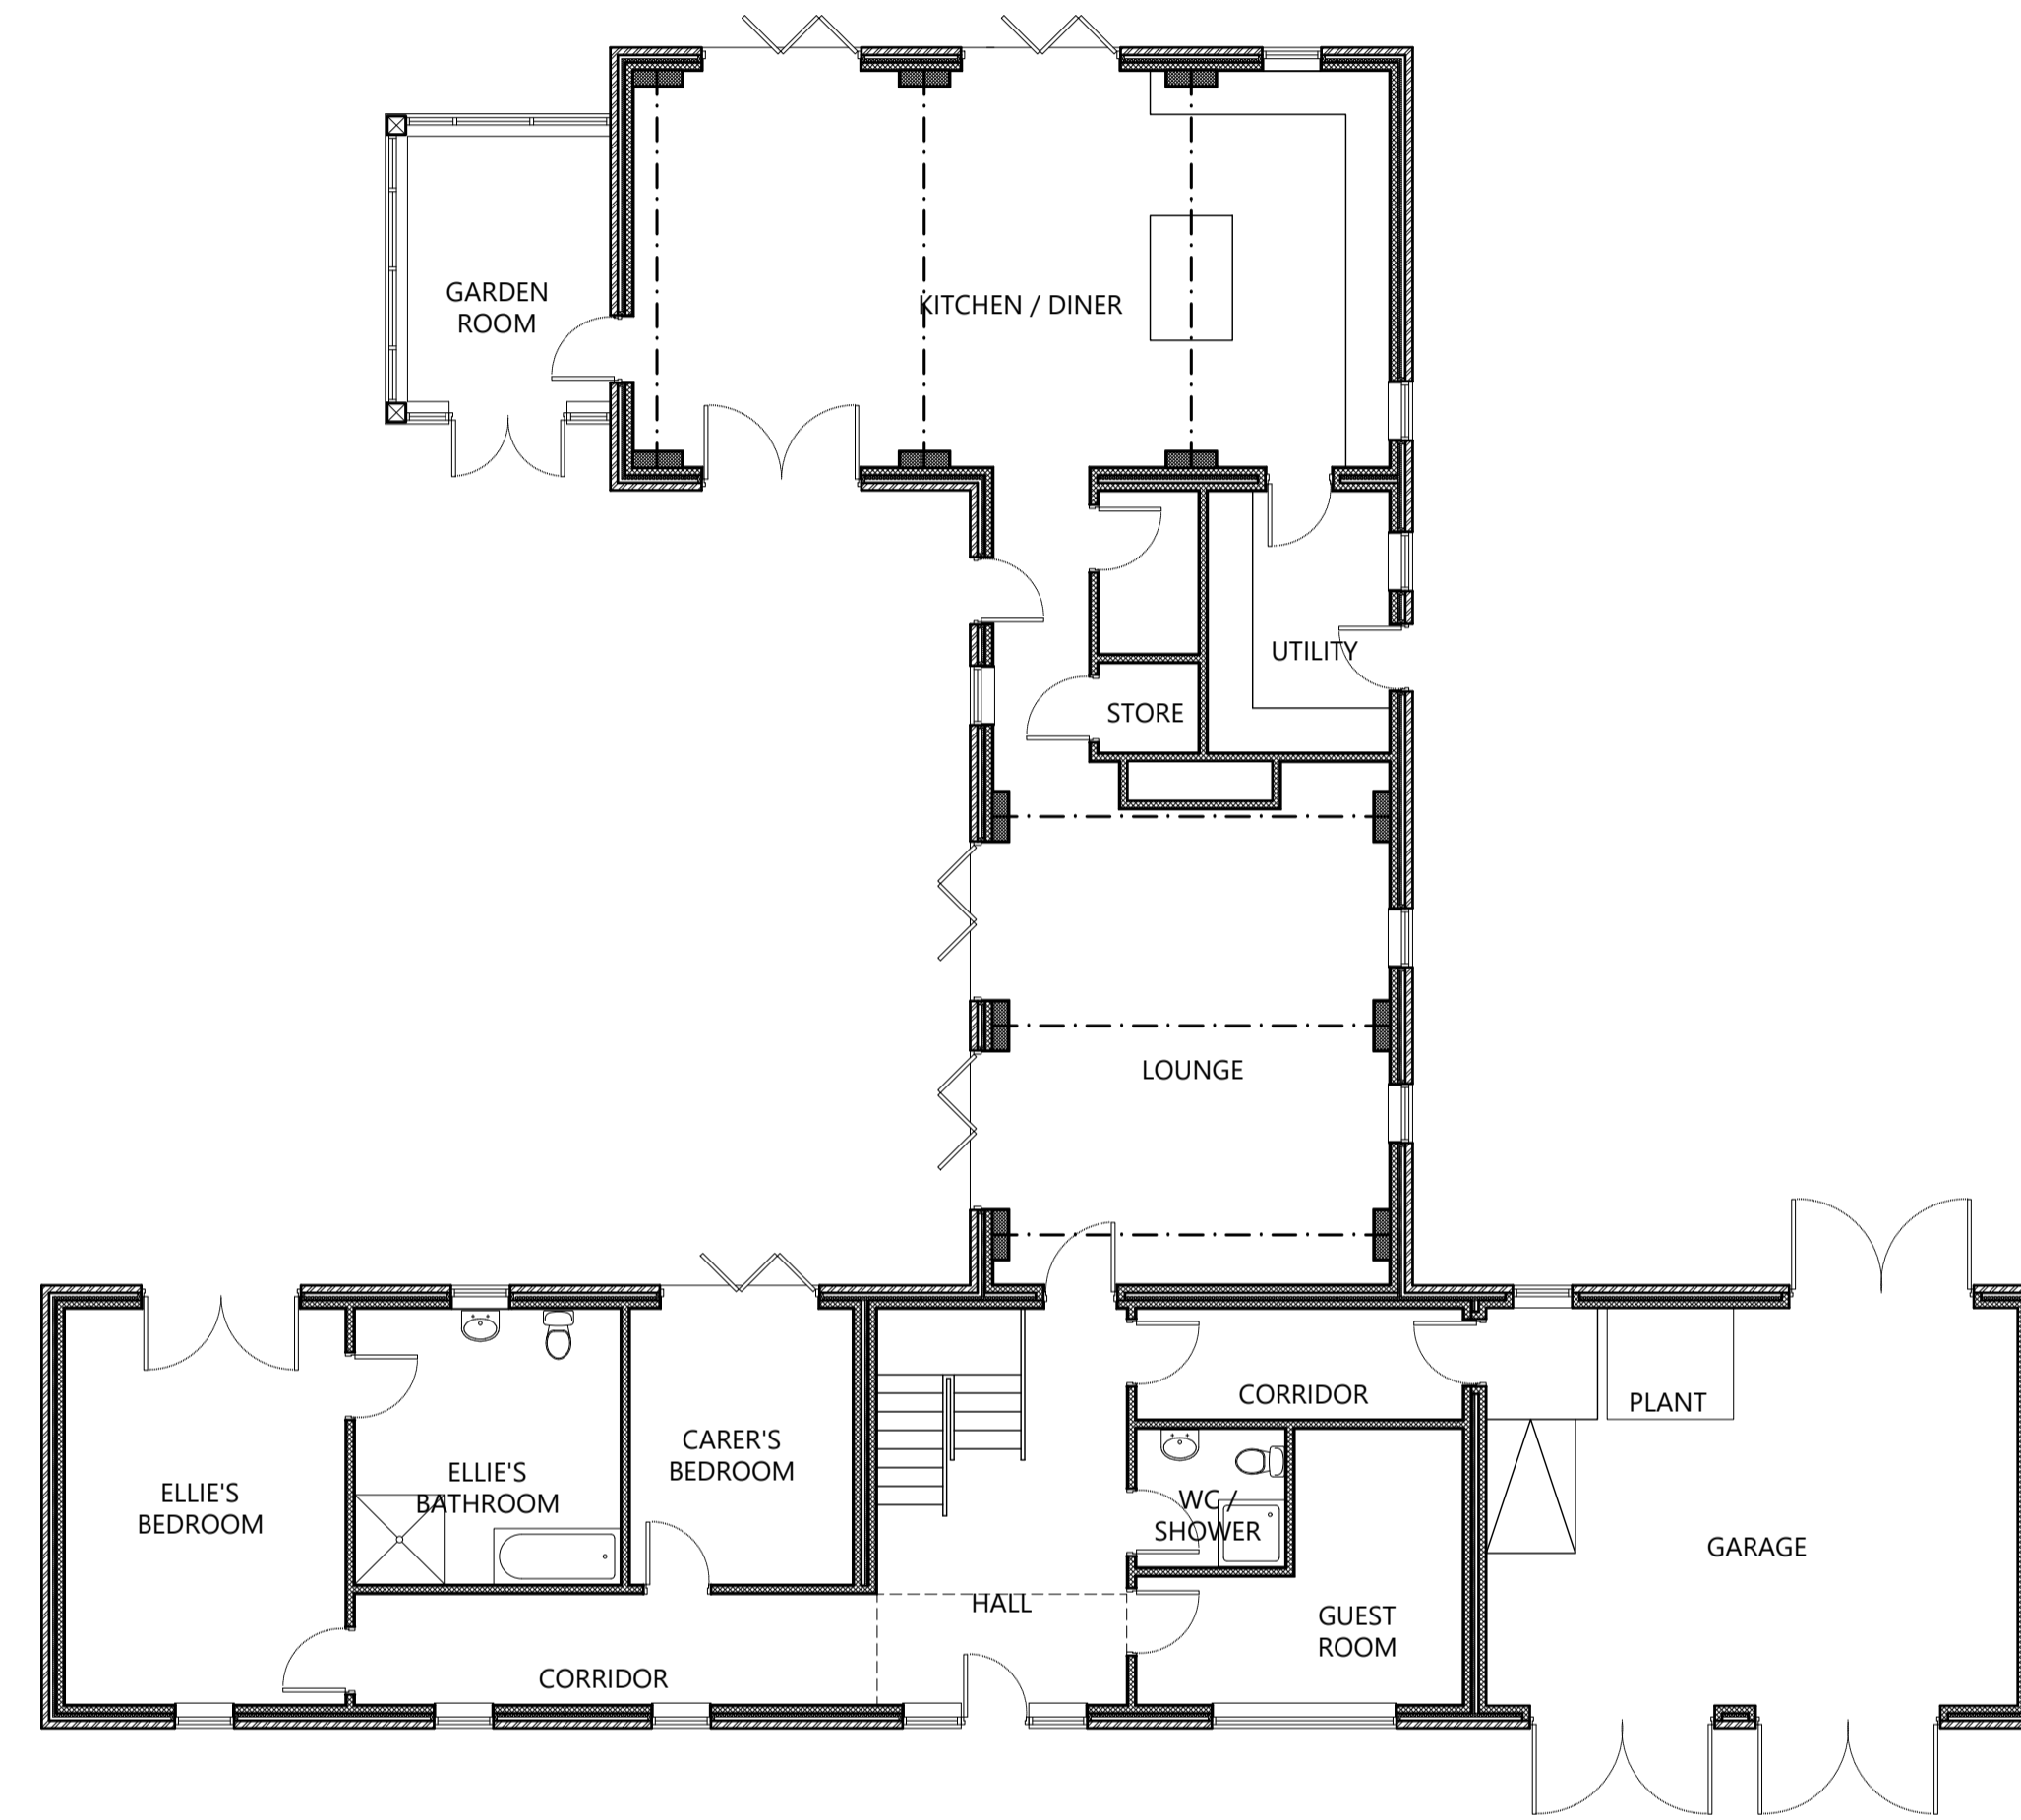

EXISTING GROUND FLOOR PLAN

Notes:

Ref	Date	Revision	Initial

Project / Client:

NEW HYDROTHERAPY POOL
THE SQUARE, NORTH THORESBY, DN36 5QL
FOR ELLIE RUST C/O IRWIN MITCHELL LLP

Drawing Title:

SURVEY FLOOR PLANS



John Hill Associates Ltd,
6 Shaw Wood Way,
Shaw Wood Business Park,
Doncaster, DN2 5TB

T 01302 364565
E enquiries@j-h-a.co.uk
W www.j-h-a.co.uk

Scale:	1:100	Date:	APRIL 2021
Drawn By:	CD	Checked By:	-
Drawing No:	21/032/02	Sheet Size:	A1