


PROPOSED SOUTH ELEVATION

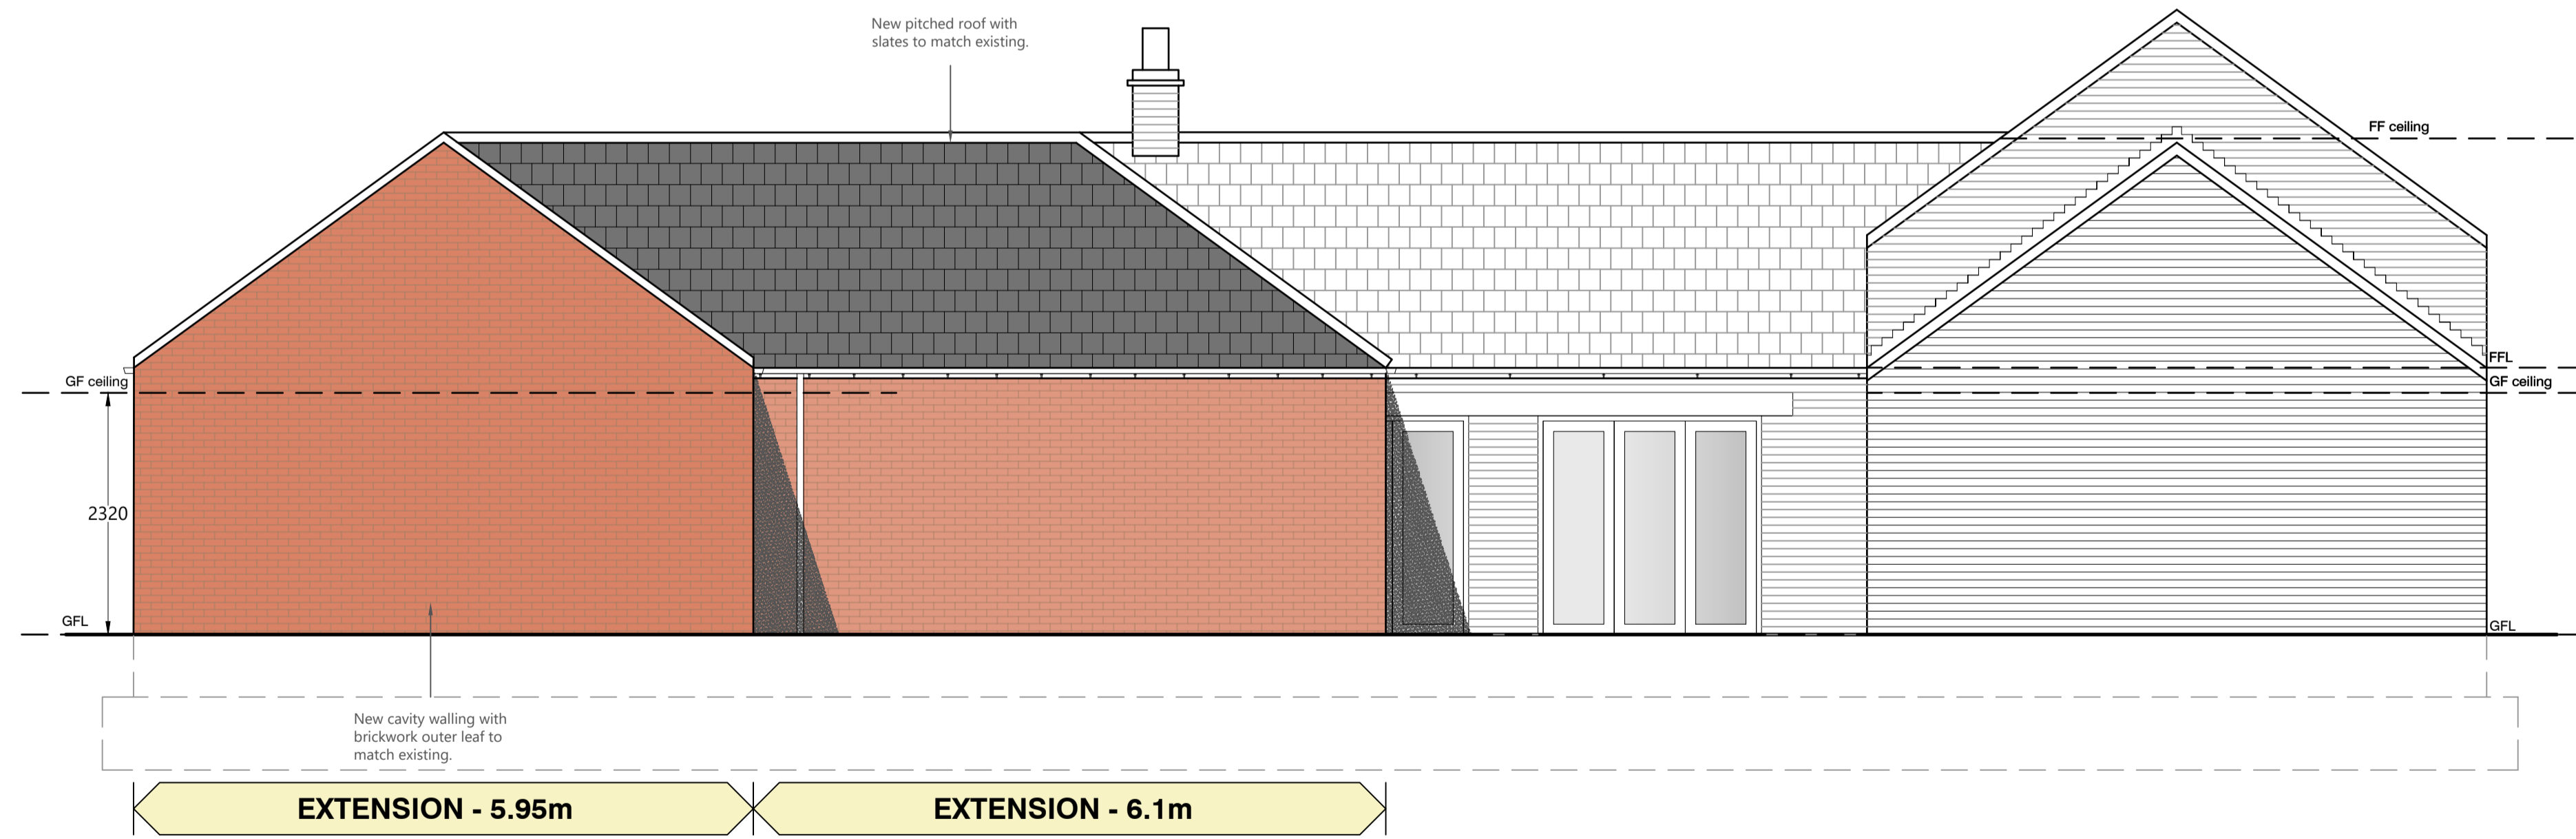

PROPOSED WEST ELEVATION

PROPOSED SOUTH ELEVATION

Notes:

Ref	Date	Revision	Initial

Project / Client: NEW HYDROTHERAPY POOL  
THE SQUARE, NORTH THORESBY, DN36 5QL  
FOR ELLIE RUST C/O IRWIN MITCHELL LLP

Drawing Title: SCHEME ELEVATIONS SOUTH & WEST



John Hill Associates Ltd,  
6 Shaw Wood Way,  
Shaw Wood Business Park,  
Doncaster, DN2 5TB

T 01302 364565  
E enquiries@j-h-a.co.uk  
W www.j-h-a.co.uk

Scale: 1:50	Date: APRIL 2021
Drawn By: CD	Checked By: -
Drawing No: 21/032/08	Sheet Size: A1