



PROPOSED NORTH ELEVATION

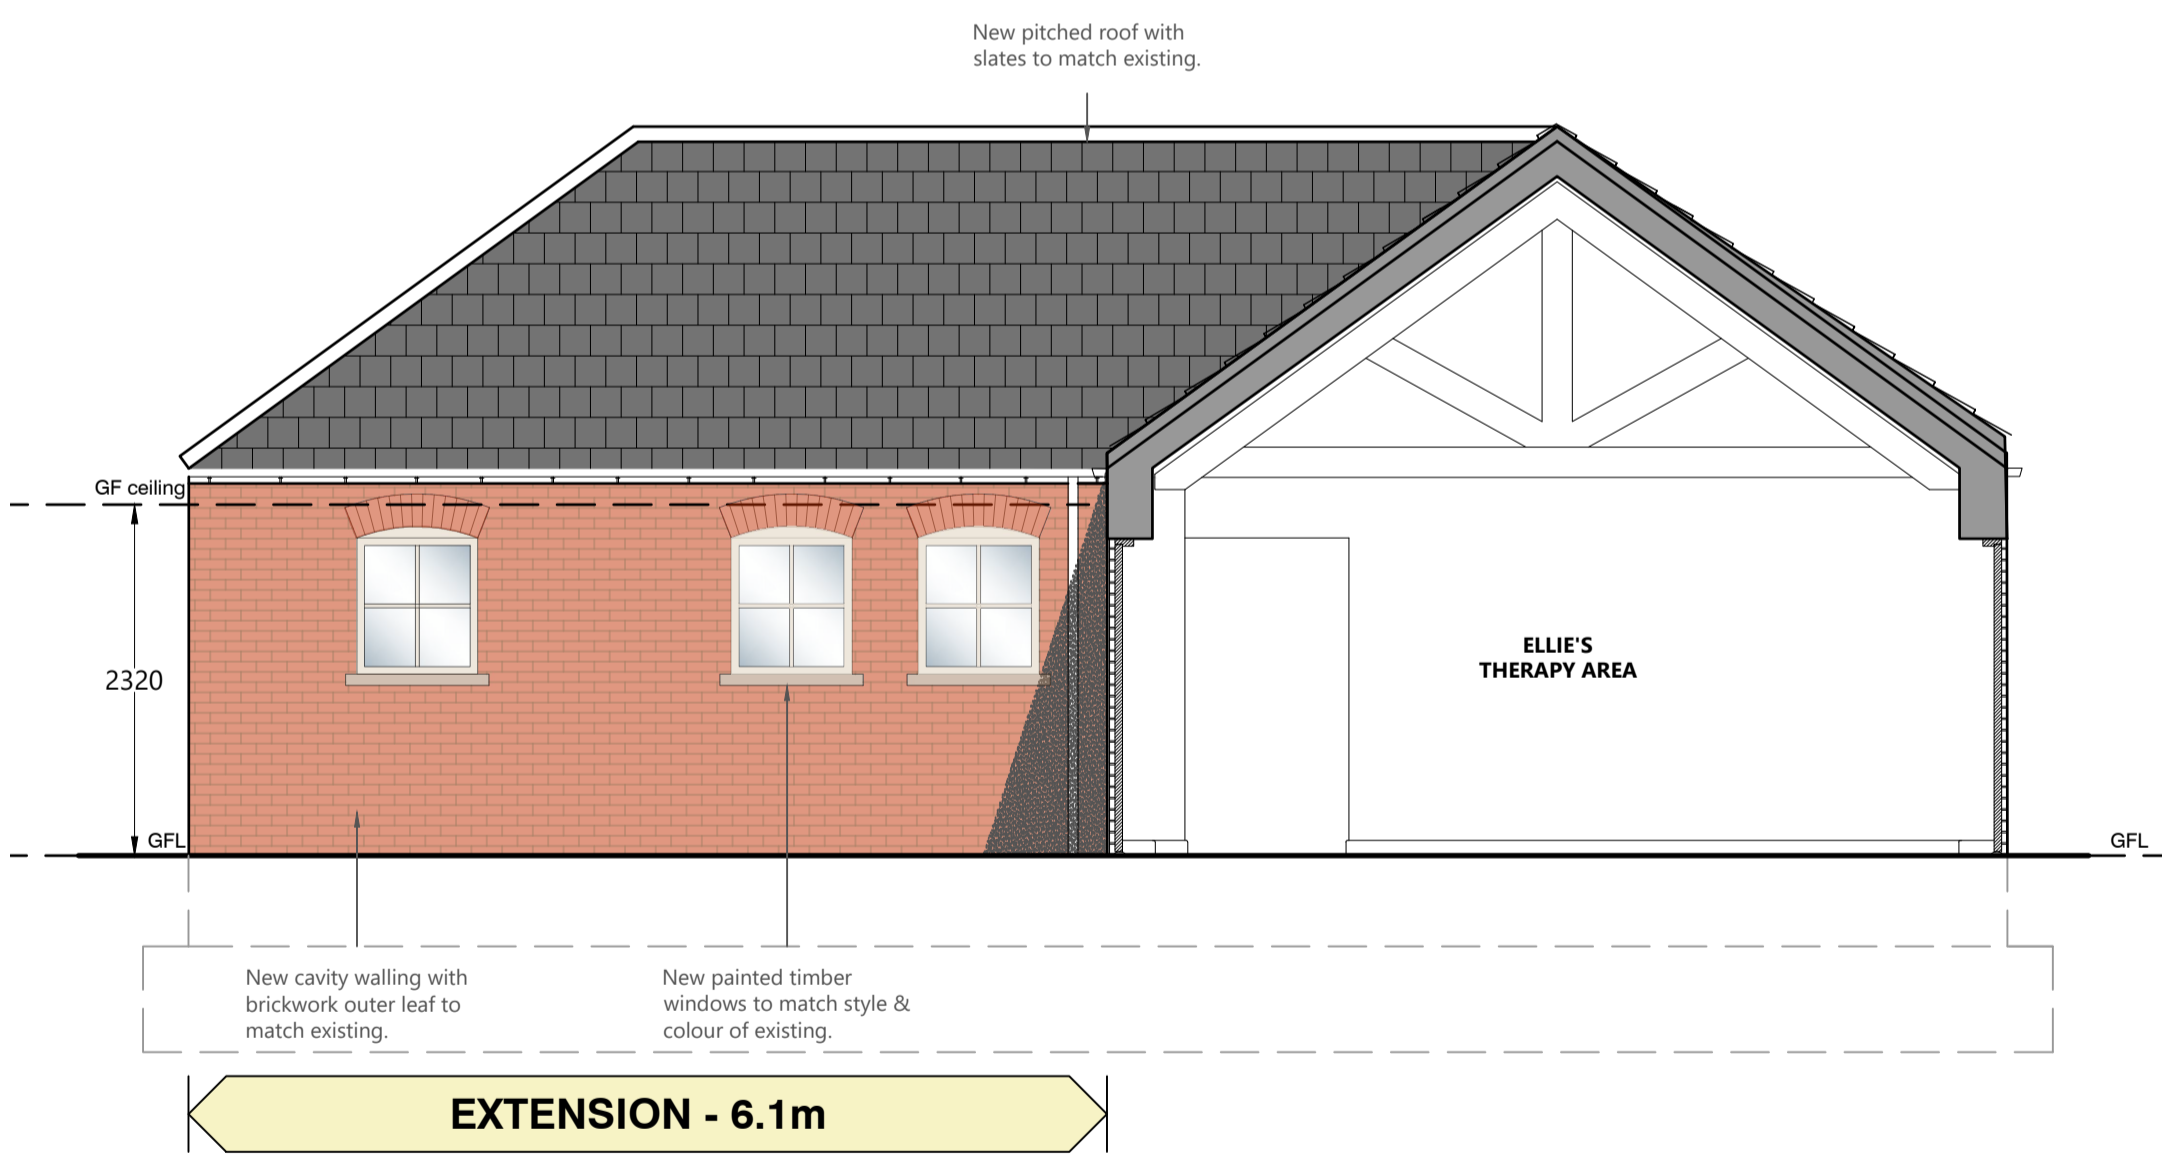

PROPOSED EAST SECTIONAL ELEVATION

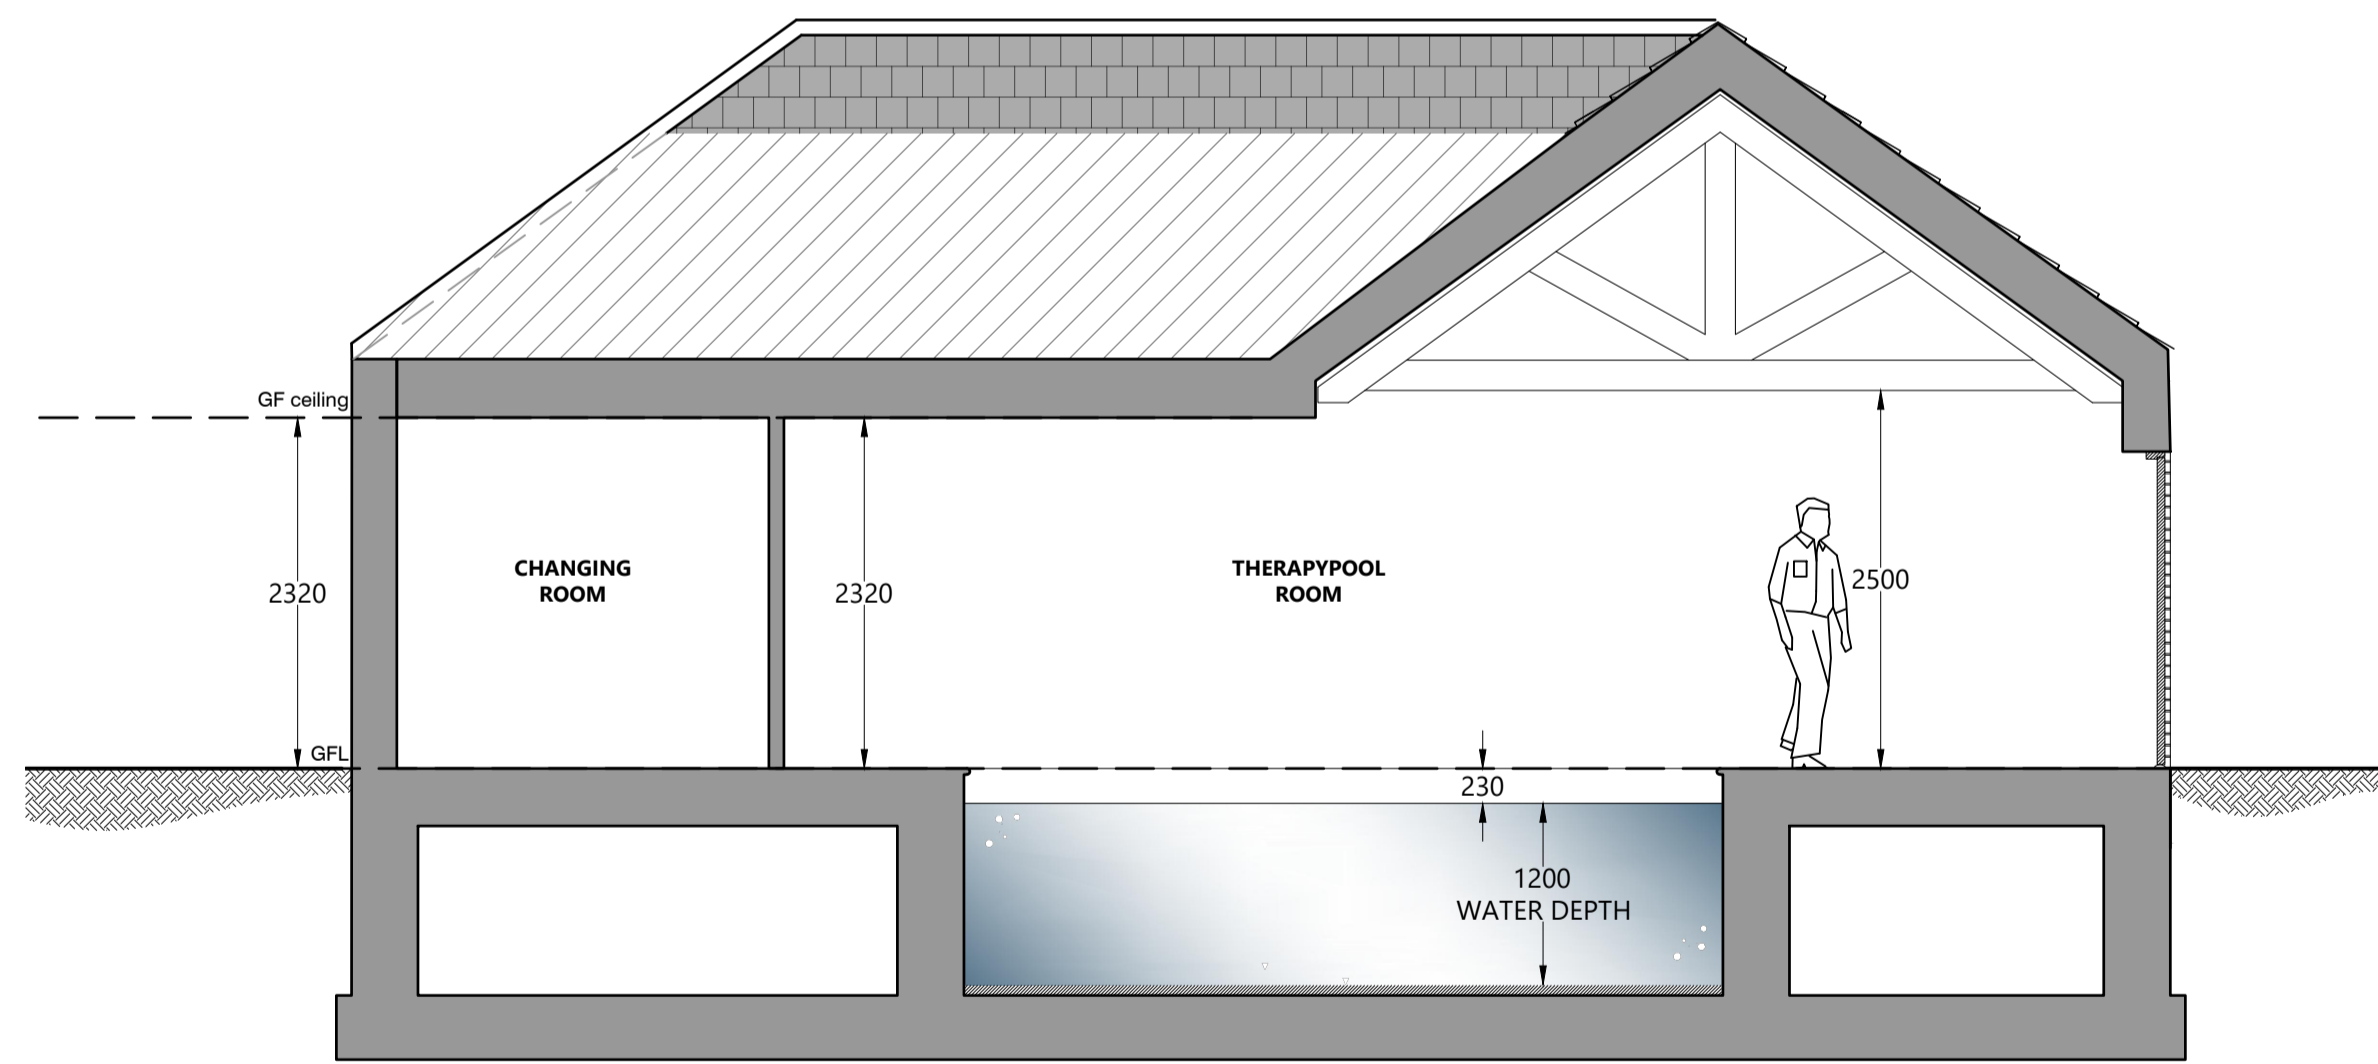

SCHEMATIC SECTION THROUGH THERAPY POOL

Notes:

Ref	Date	Revision	Initial

Project / Client:
**NEW HYDROTHERAPY POOL
 THE SQUARE, NORTH THORESBY, DN36 5QL
 FOR ELLIE RUST C/O IRWIN MITCHELL LLP**

Drawing Title:
SCHEME ELEVATIONS NORTH & EAST



John Hill Associates Ltd,
 6 Shaw Wood Way,
 Shaw Wood Business Park,
 Doncaster, DN2 5TB

T 01302 364565
 E enquiries@j-h-a.co.uk
 W www.j-h-a.co.uk

Scale:	1:50	Date:	APRIL 2021
Drawn By:	CD	Checked By:	-
Drawing No:	21/032/07	Sheet Size:	A1