

MATERIALS:

Walls:

- * Ibstock Commercial Red facing brick to outer leaf.
- * English garden wall bond (5no courses stretcher bond followed by 1no course of headers).

Roof:


- * Siga 37 premium Spanish slate

Solar Panels:


- * Solar world or similar black solar panels mounted flush with tiles on Sundeck or similar mounting modules.

Windows and Doors:

- * Painted timber frames by Benlowe window company as detailed in specification.

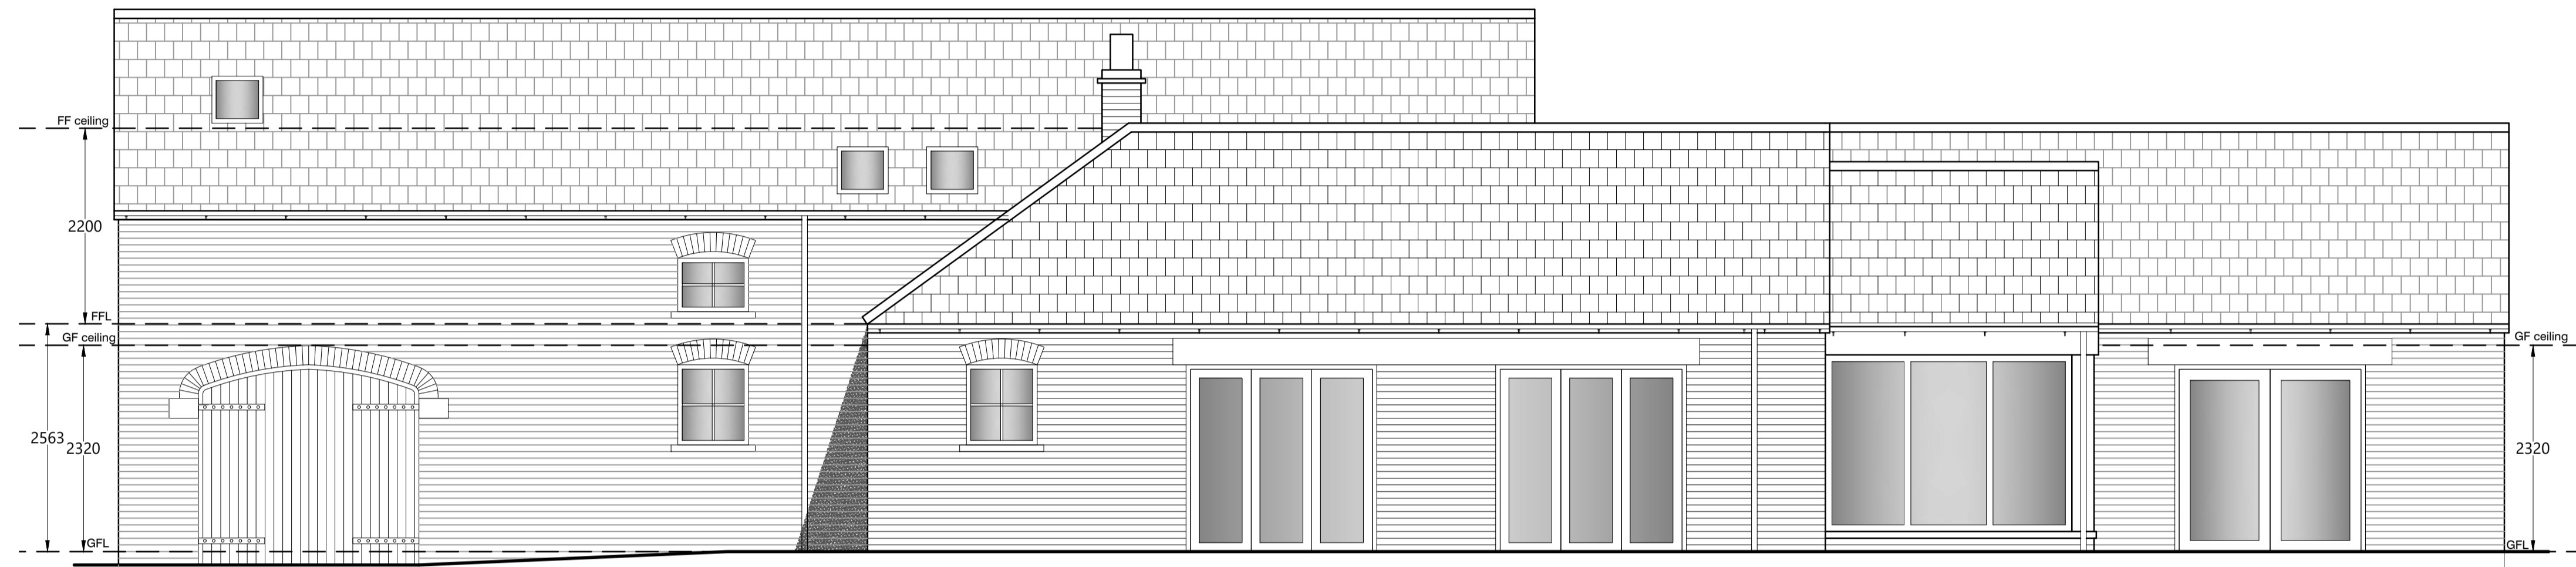

EXISTING NORTH ELEVATION

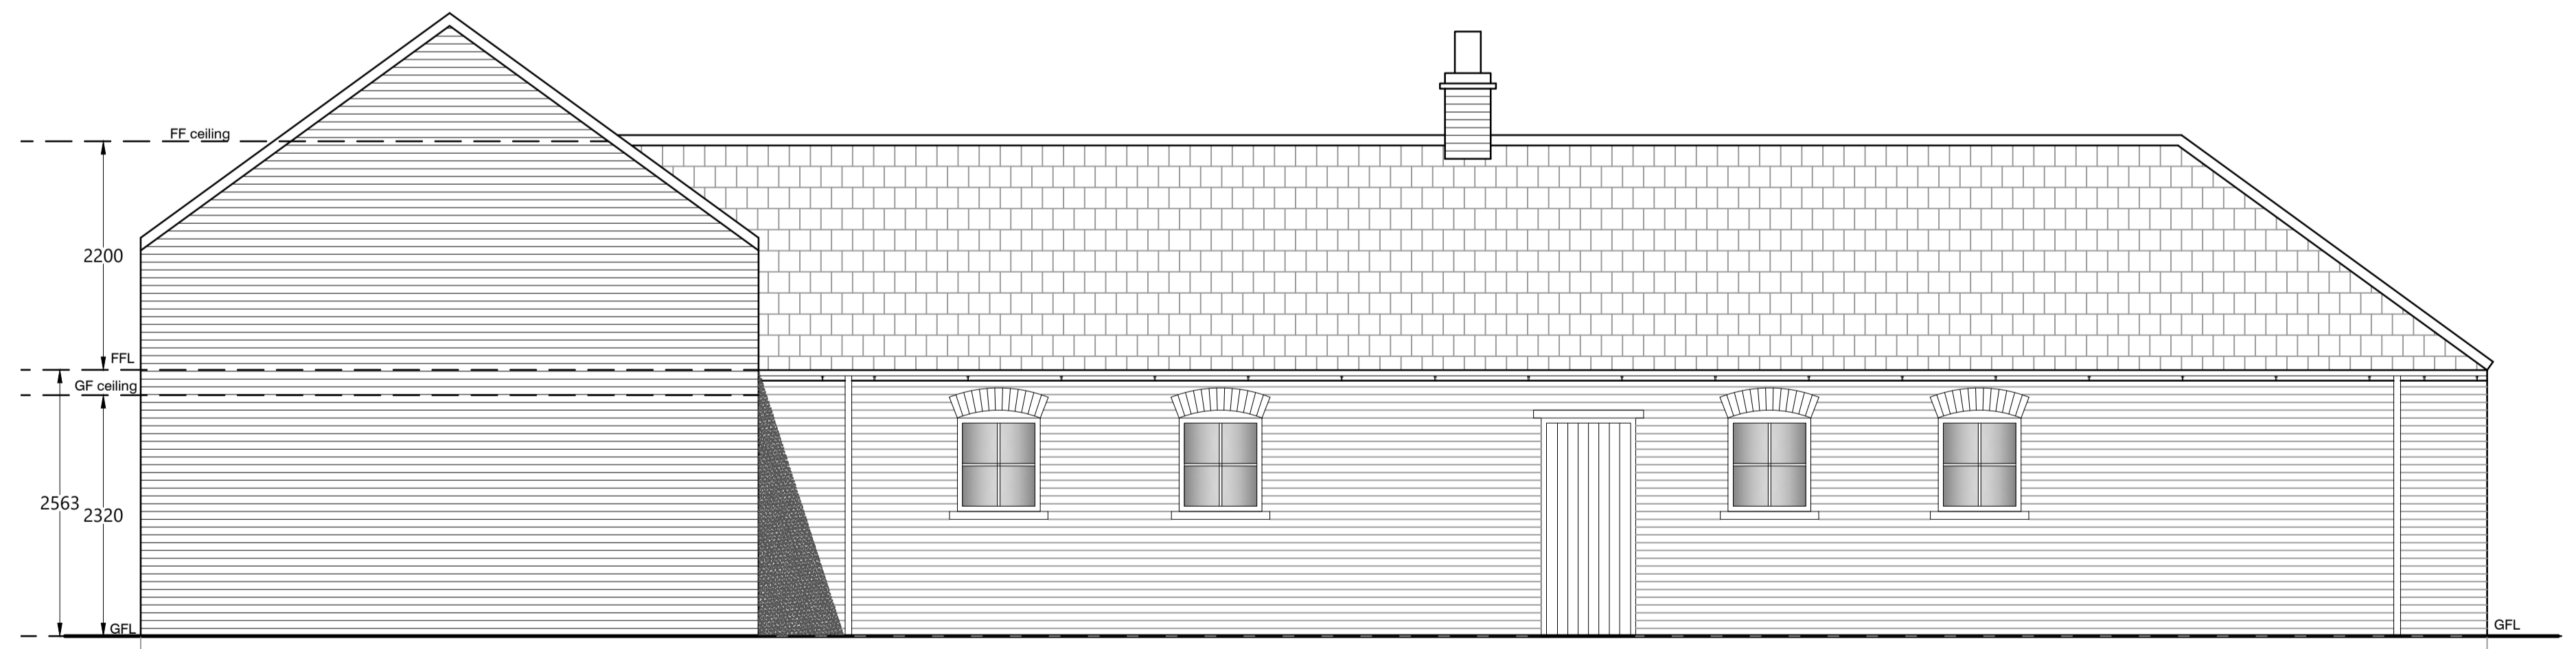

EXISTING EAST ELEVATION

Notes:

Ref	Date	Revision	Initial

Project / Client: NEW HYDROTHERAPY POOL
THE SQUARE, NORTH THORESBY, DN36 5QL
FOR ELLIE RUST C/O IRWIN MITCHELL LLP

Drawing Title: Proposed Elevations C & D



John Hill Associates Ltd,
6 Shaw Wood Way,
Shaw Wood Business Park,
Doncaster, DN2 5TB

T 01302 364565
E enquiries@j-h-a.co.uk
W www.j-h-a.co.uk

Scale: 1:50	Date: APRIL 2021
Drawn By: CD	Checked By: -
Drawing No: 21/032/03	Sheet Size: A1