



© 2022 Derek Kitson

This is the copyright of Derek Kitson MCIAT and must not be reproduced in whole or part without prior permission.
All dimensions, levels and roof pitch to be checked on site. If in doubt ask. Use only noted dimensions - Do not scale.
If this drawing has been received electronically it is the recipients responsibility to print the document to the correct scale.

Reproduced from the Ordnance Survey map supplied by Promap with the permission of the Controller of Her Majesty's Stationary Office Crown Copyright. Licence No. AR100007471

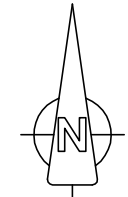

Site Plan
(Scale 1:1250)

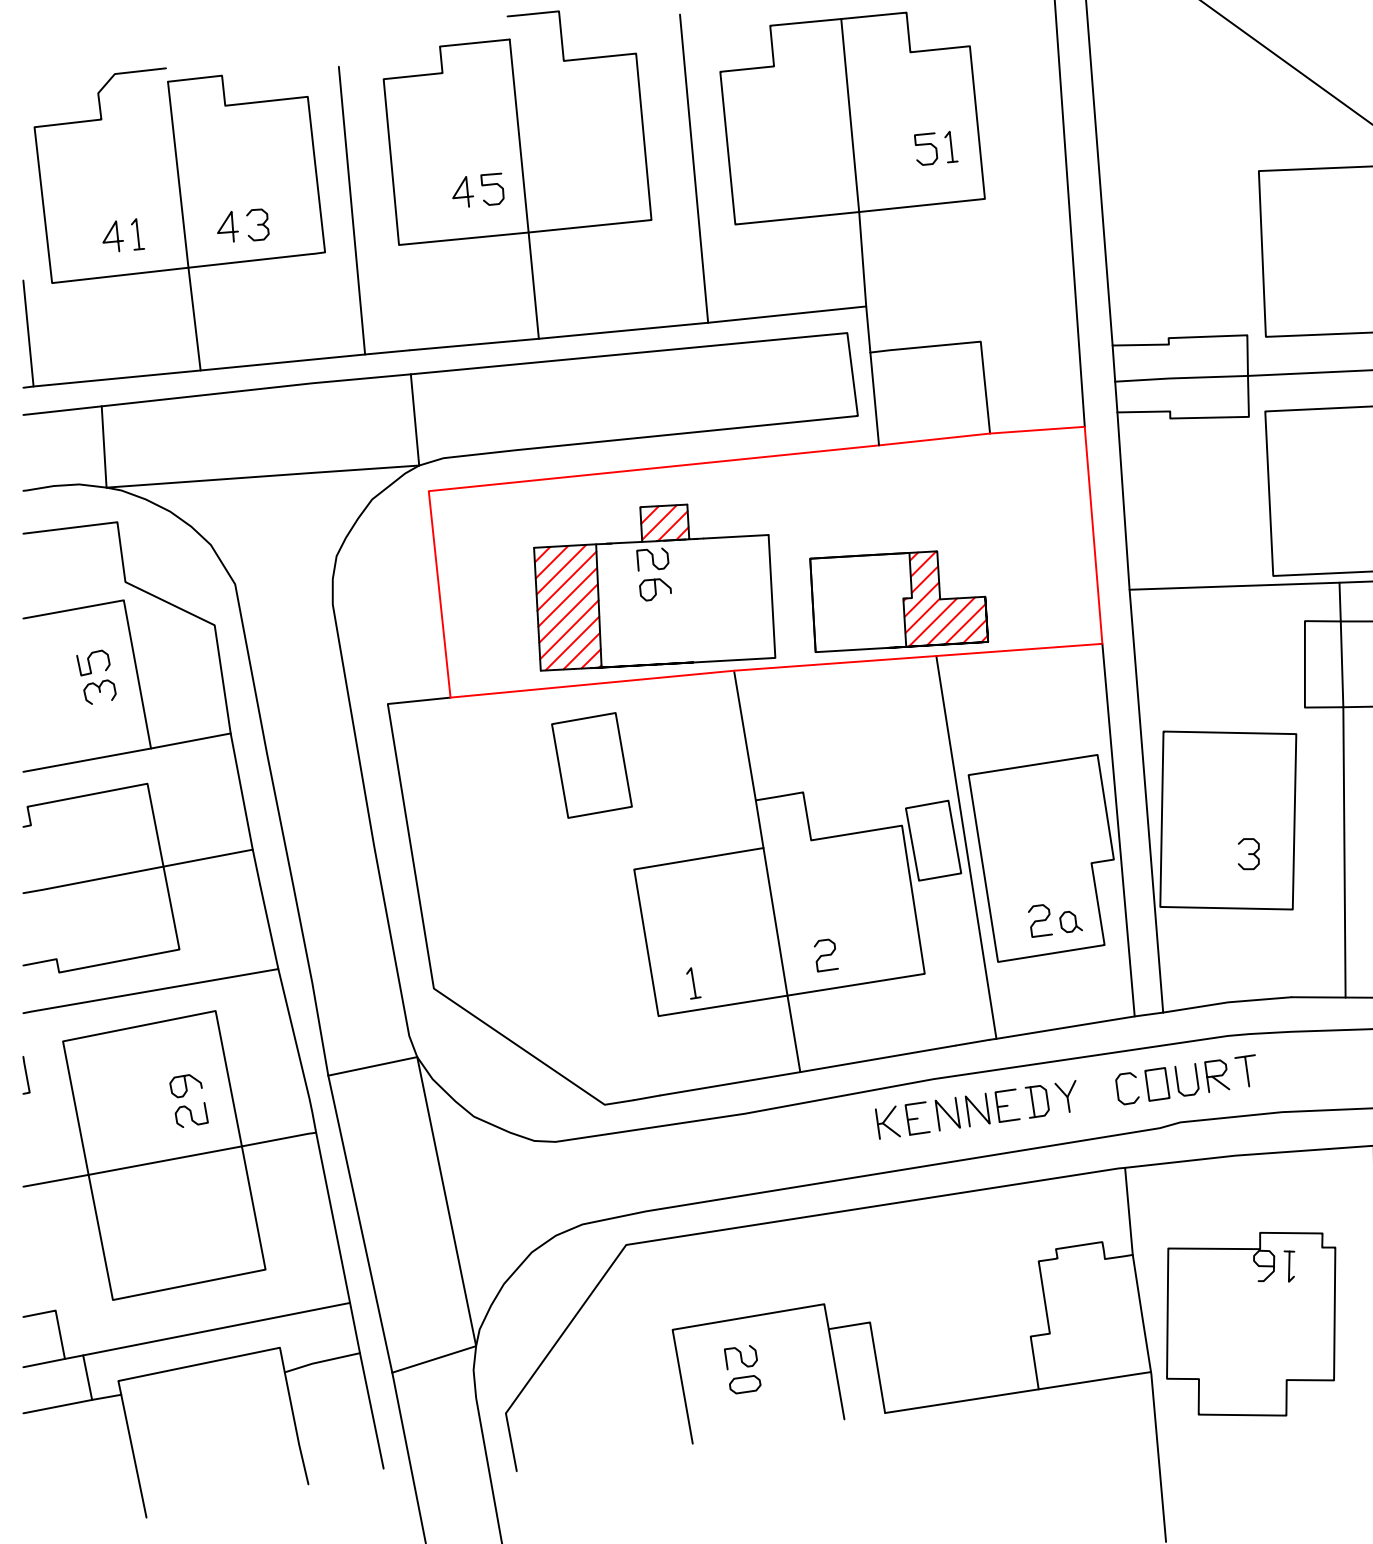

Block Plan
(Scale 1:500)

rev	amendments	by	date
-----	------------	----	------

Derek Kitson
ARCHITECTURAL TECHNOLOGIST LIMITED

Trinity College, Farm
Great North Road,
Barnby Moor,
Retford, Nottinghamshire,
DN22 8QQ
T +44 (0) 1777 816 686
E derek.kitson@hotmail.co.uk

Client:
Craig Holland

Project:
**Proposed Extensions to 26 Kennedy Rise
Walesby, Newark, NG22 9NN**

Title:
Site and Block Plan

Drawing Status: Planning	Date Created: 28/06/22	Drawing Scale: As stated
------------------------------------	----------------------------------	------------------------------------

Job Number: 21_2014	Drawing Number: 5	Drawn By: KK
-------------------------------	-----------------------------	------------------------

Drawing Paper Size: A3
