



© 2022 Derek Kitson

This is the copyright of Derek Kitson MCIAT and must not be reproduced in whole or part without prior permission. All dimensions, levels and roof pitch to be checked on site. If in doubt ask. Use only noted dimensions - Do not scale. If this drawing has been received electronically it is the recipients responsibility to print the document to the correct scale.


Reproduced from the Ordnance Survey map supplied by Promap with the permission of the Controller of Her Majesty's Stationery Office Crown Copyright. Licence No. AR10007471

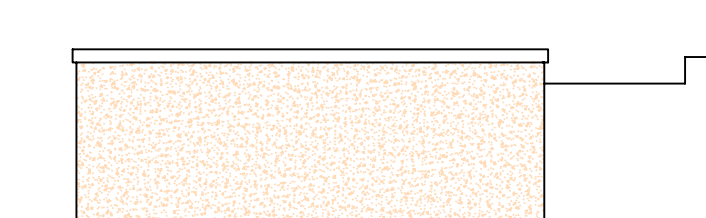


Proposed Side Elevation

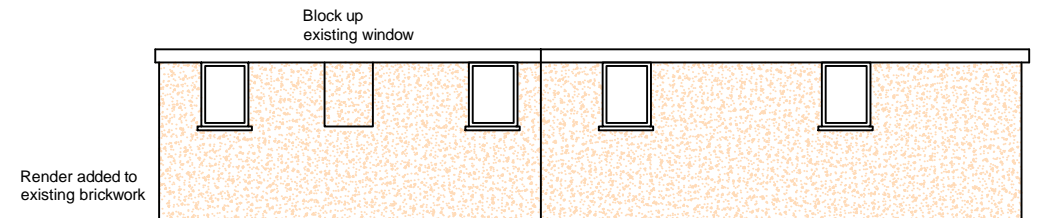


Proposed Rear Elevation

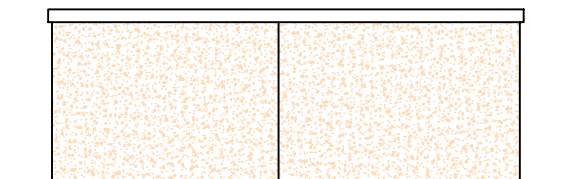

Proposed Side Elevation

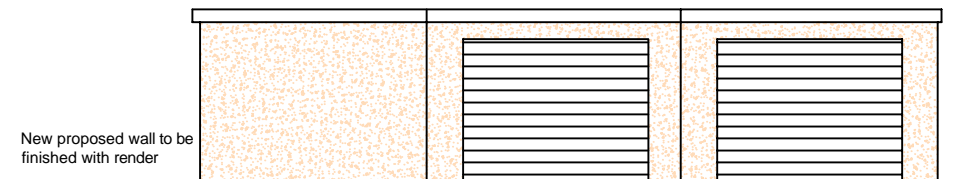

Proposed Front Elevation

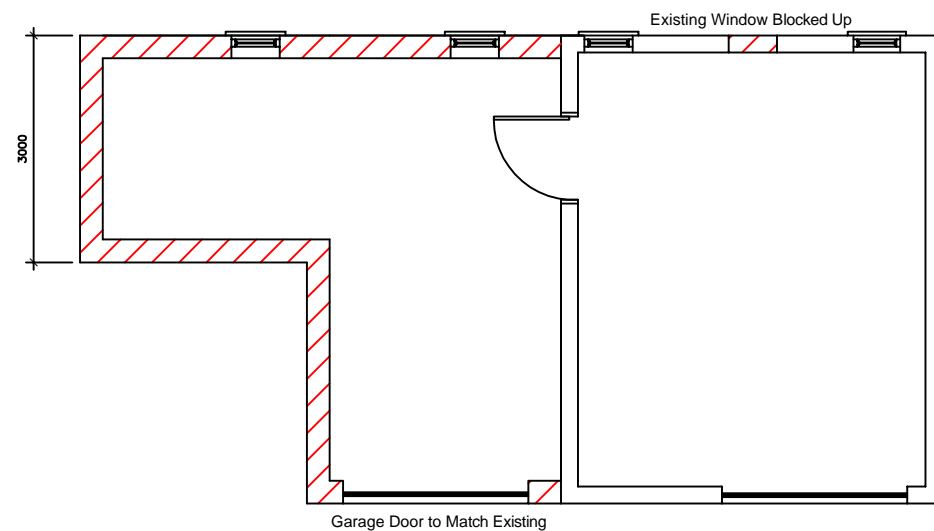

Proposed Floor plan

House

rev	amendments	by	date
A	As per email 9th June	AL	15/06/2022

Derek Kitson
ARCHITECTURAL TECHNOLOGIST LIMITED

Trinity College, Farm
Great North Road,
Barnby Moor,
Retford, Nottinghamshire,
DN22 8QQ
T +44 (0) 1777 816 686
E derek.kitson@hotmail.co.uk

Client:
Craig Holland

Project:
**Proposed Extension to 26 Kennedy Rise
Walesby, Newark, NG22 9NN**

Title:
**Proposed Floor Plans and Elevations
Garage**

Drawing Status: Planning	Date Created: 23/03/20	Drawing Scale: 1:100
Job Number: 21_2014	Drawing Number: 4A	Drawn By: AL
Drawing Paper Size: A3		