




Existing Visuals (n.t.s)

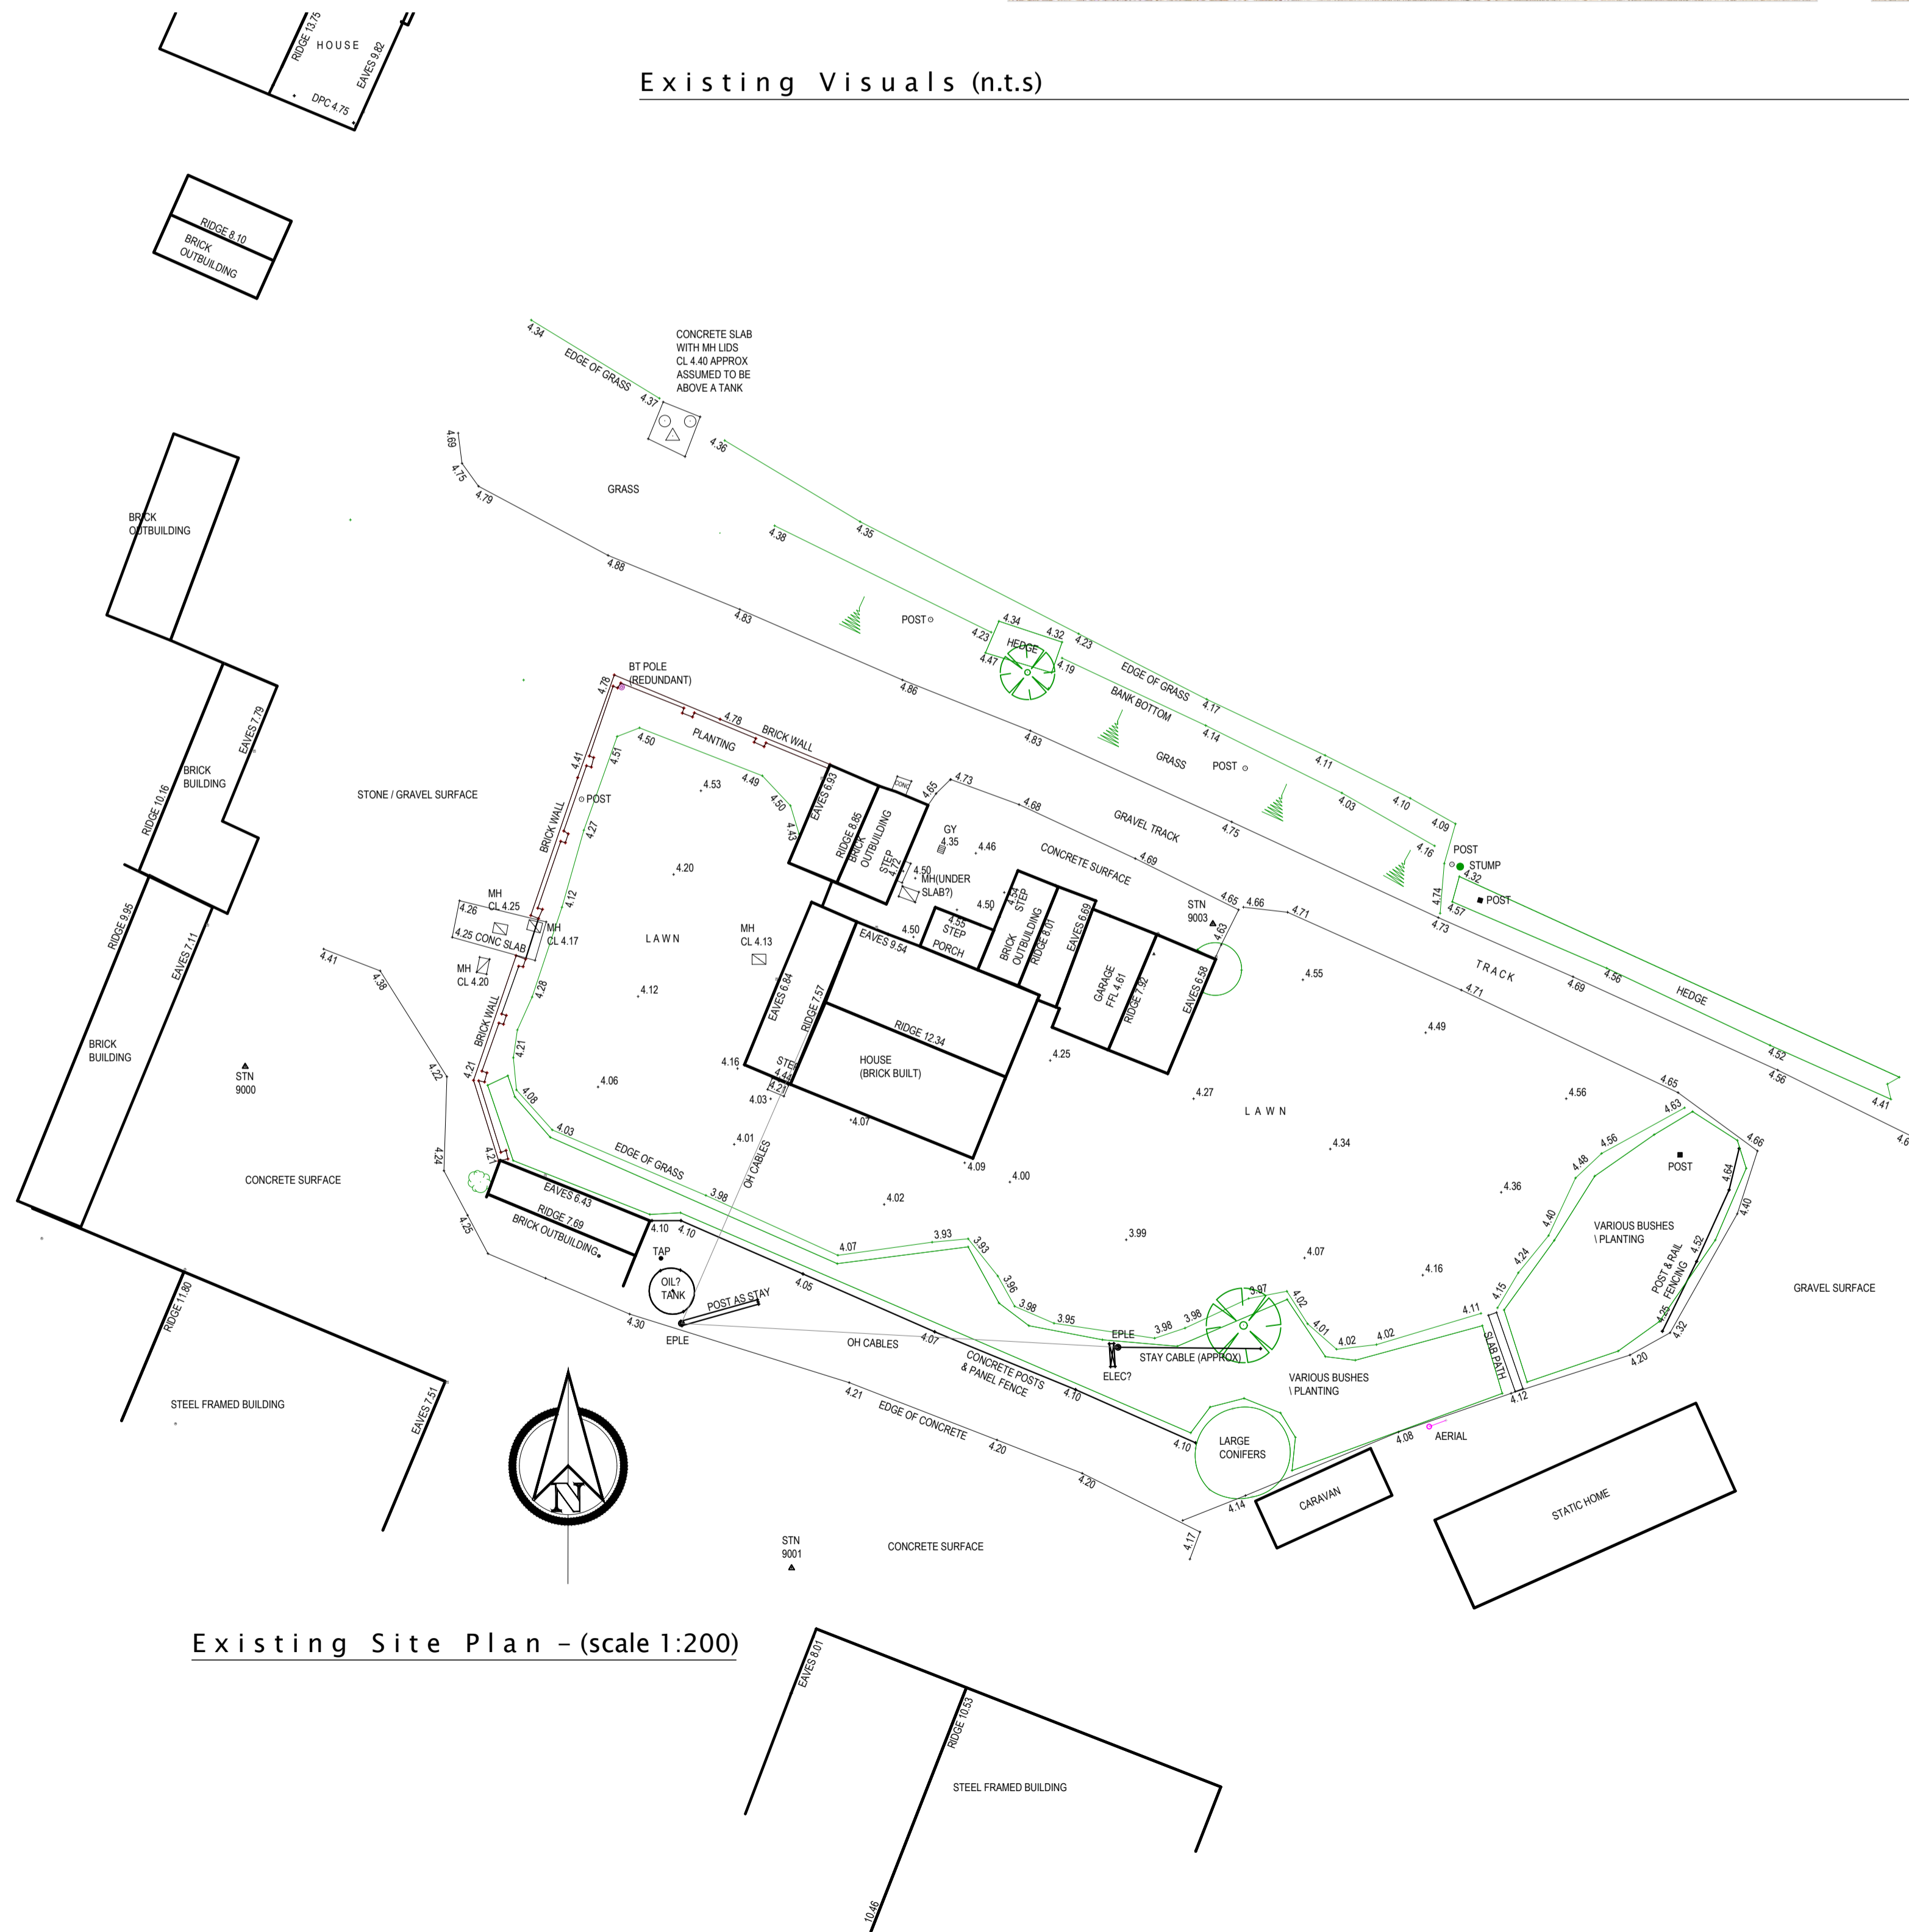

Existing Site Plan - (scale 1:200)



Existing Site Visuals (n.t.s)



Existing Site Visuals (n.t.s)

Revision	Amendment	Date

Client: Mr and Mrs Cope

Project: Proposed Replacement Dwelling
Crow Lane Farm
Great Hale
Lincolnshire

Project Title: Existing Site Plan and Visuals

Draw No: 212680-02

Scale: 1:200
Date: 06/21

Rick Smith Design
Architectural Design Consultancy

Ardent House, 18 Eastgate
Sleaford, Lincolnshire NG34 7DP
Tel: 01529 414363 or 07786 838788
e-mail: rick@ricksmithdesign.com