

Front

Side

Rear

Side


Existing Elevations (scale 1:100)



Existing Ground Floor Plan (scale 1:50)
Area = 140 m2 internal



Existing First Floor Plan (scale 1:50)
Area = 60 m2 internal

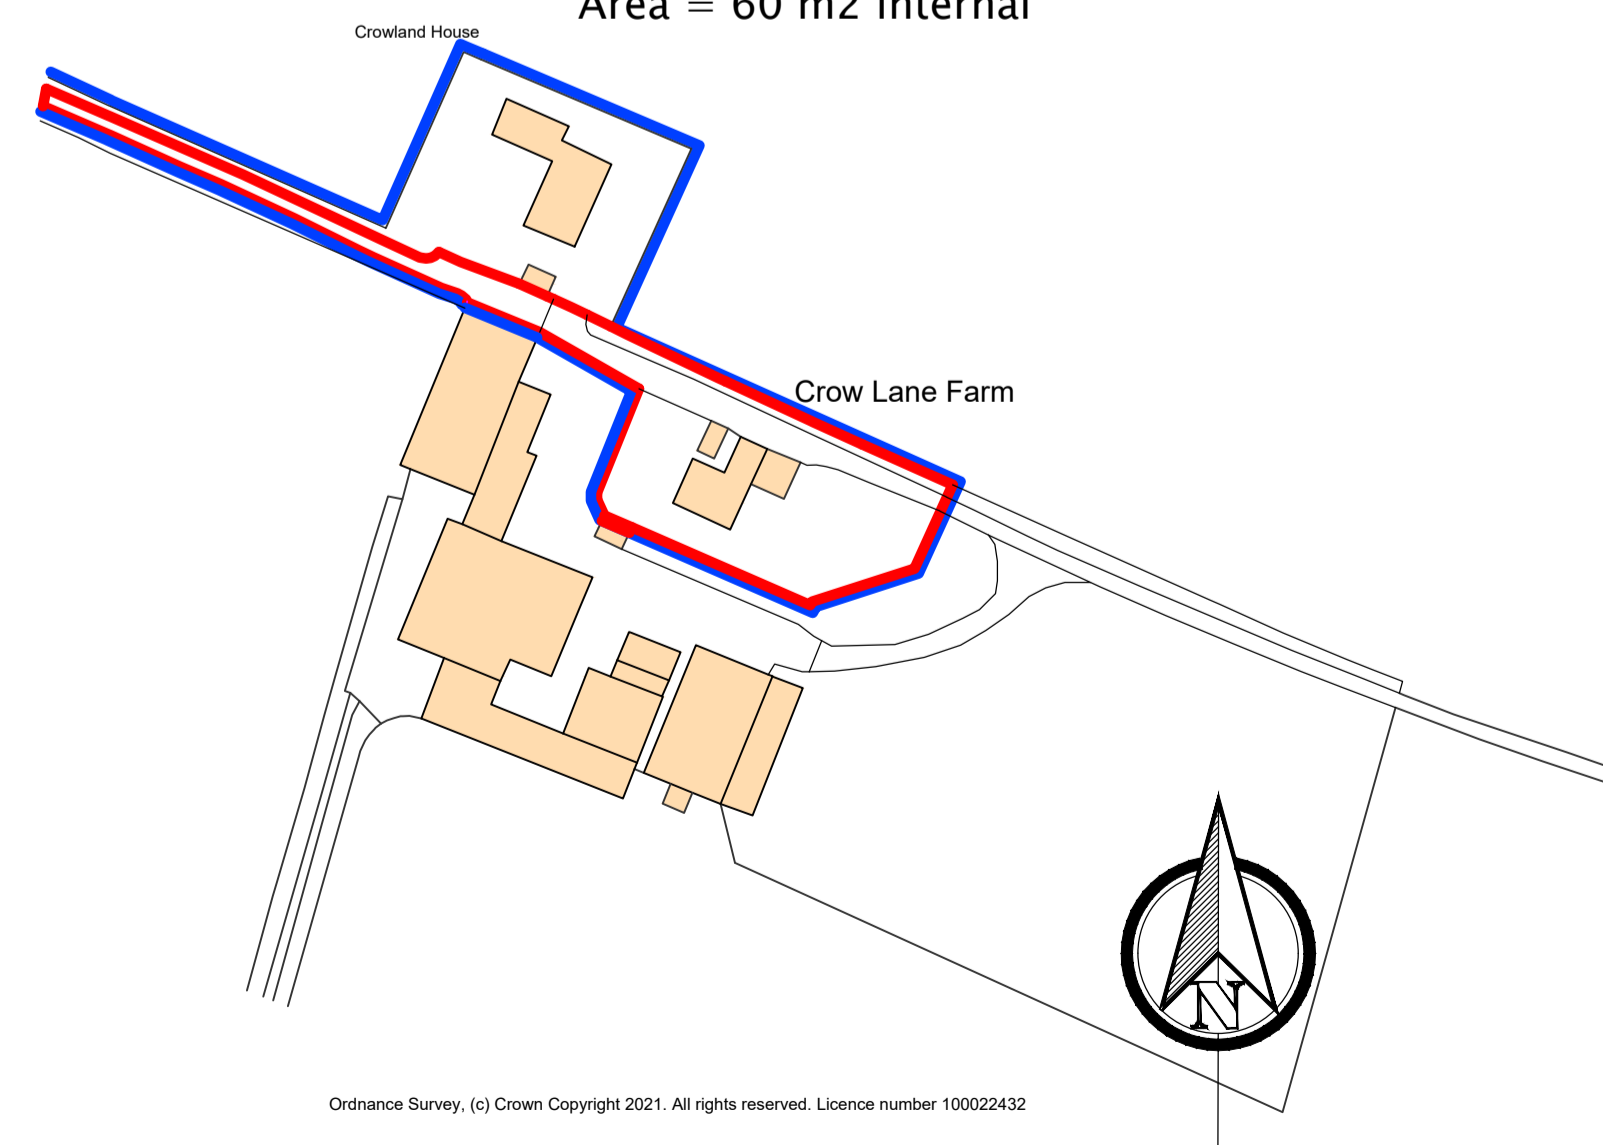

Site Location Plan - (scale 1:1250)

Revision	Amendment	Date

Client
Mr and Mrs Cope

Project
Proposed Replacement Dwelling
Crow Lane Farm
Great Hale
Lincolnshire

Drwg Title
Existing Plans and Elevations

Drwg No. 212680-01	Scale 1:50 1:100	Date 06/21
-----------------------	------------------------	---------------

Rick Smith Design
Architectural Design Consultancy

Ardent House, 18 Eastgate
Sheffield, Lincolnshire NG34 7DP
Tel: 01529 414363 or 07786 838788
e-mail: rick@ricksmithdesign.com