
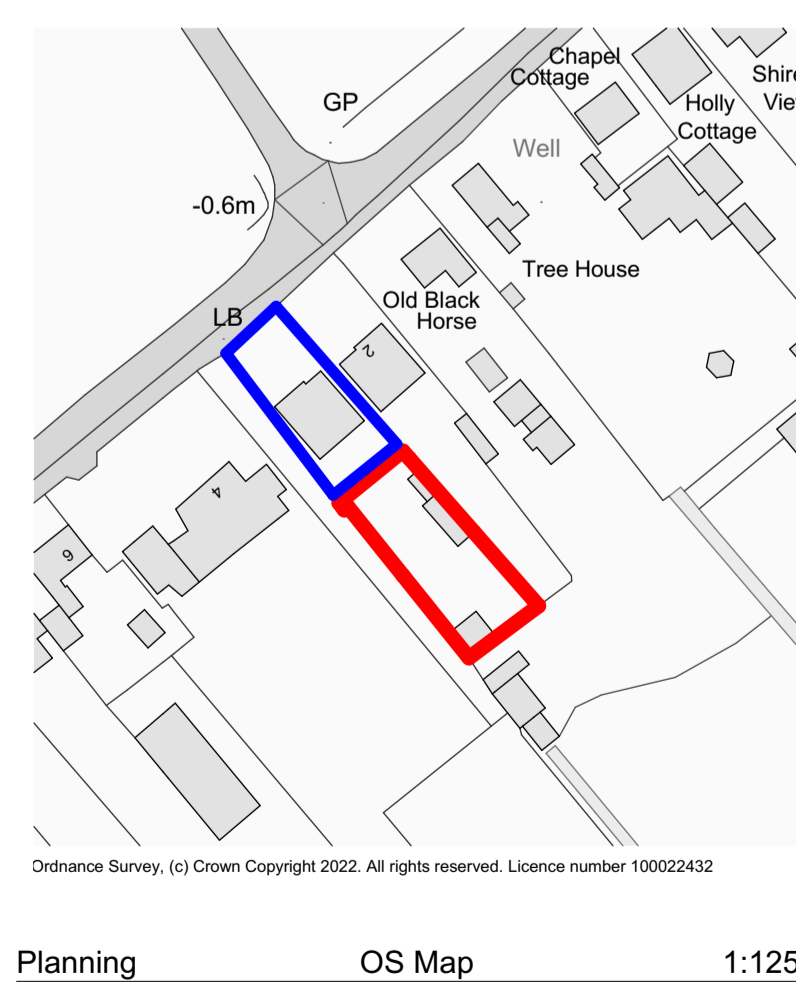
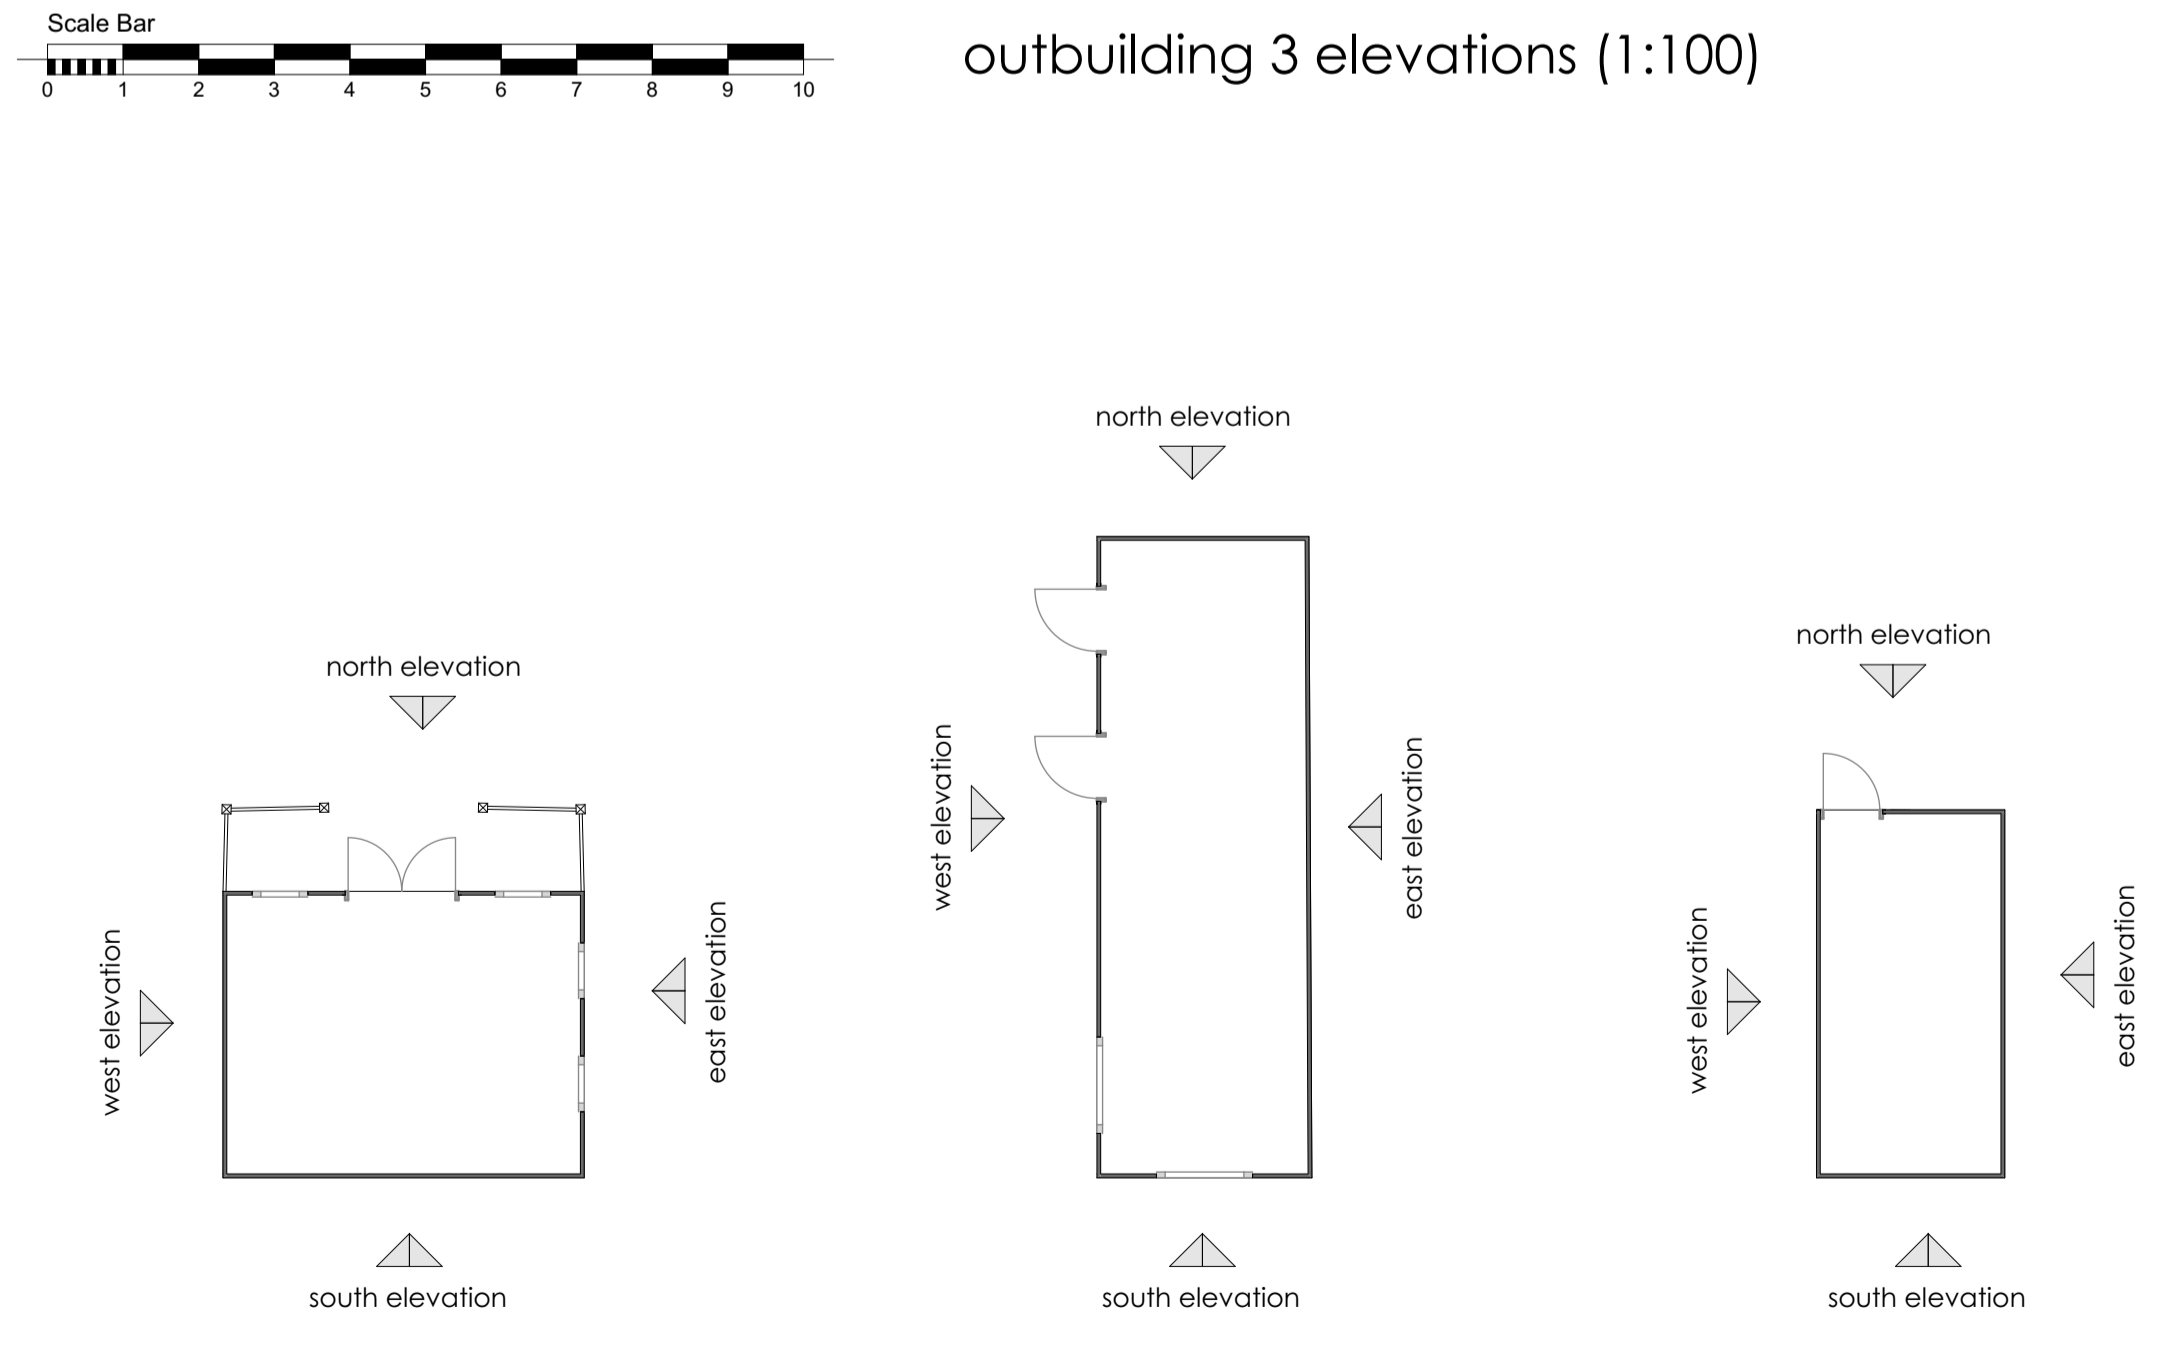
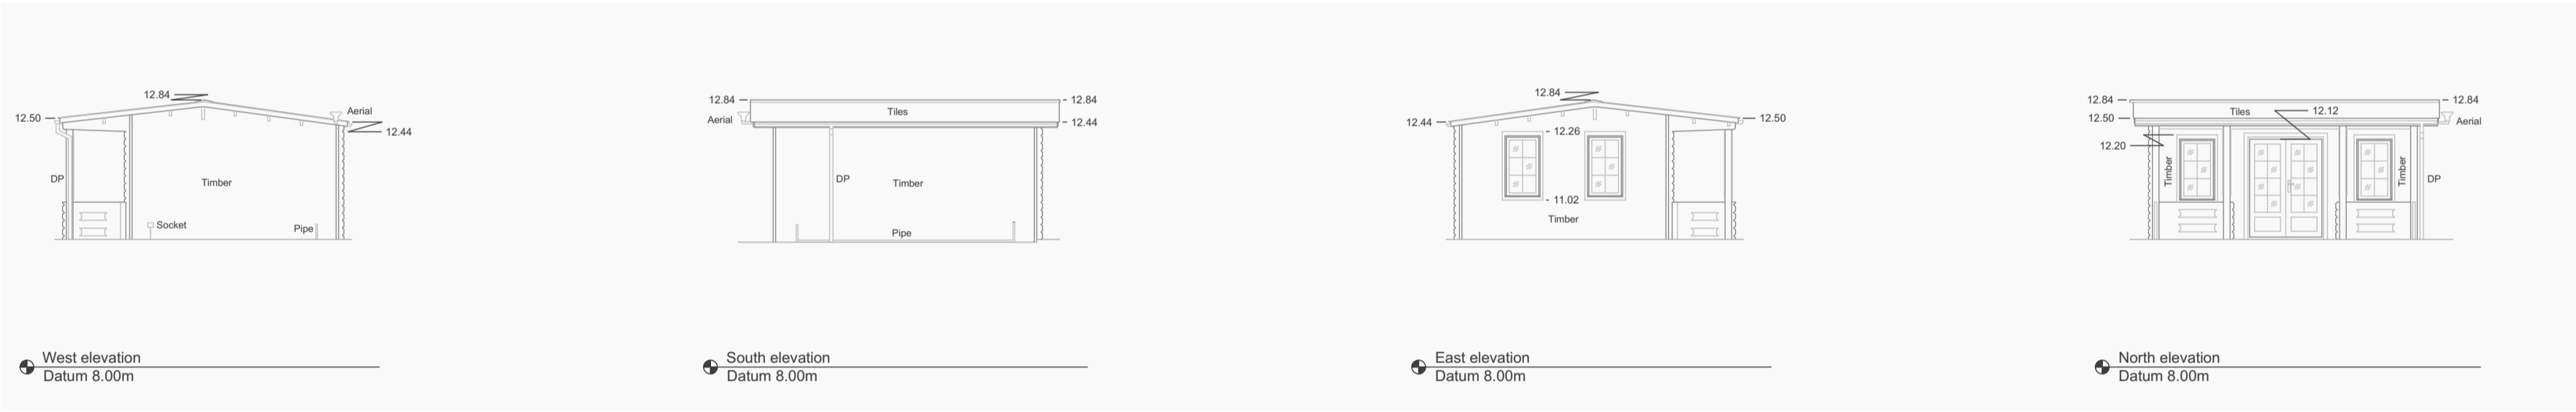
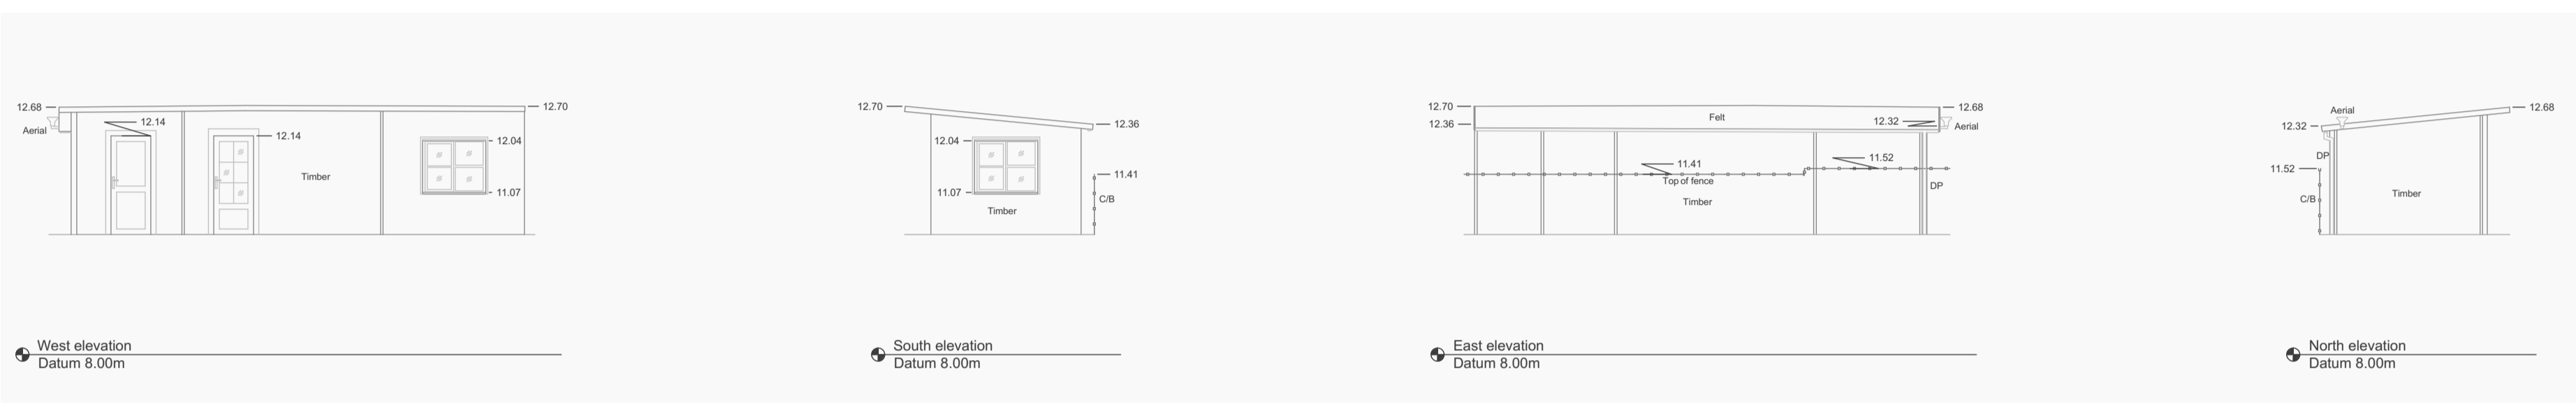
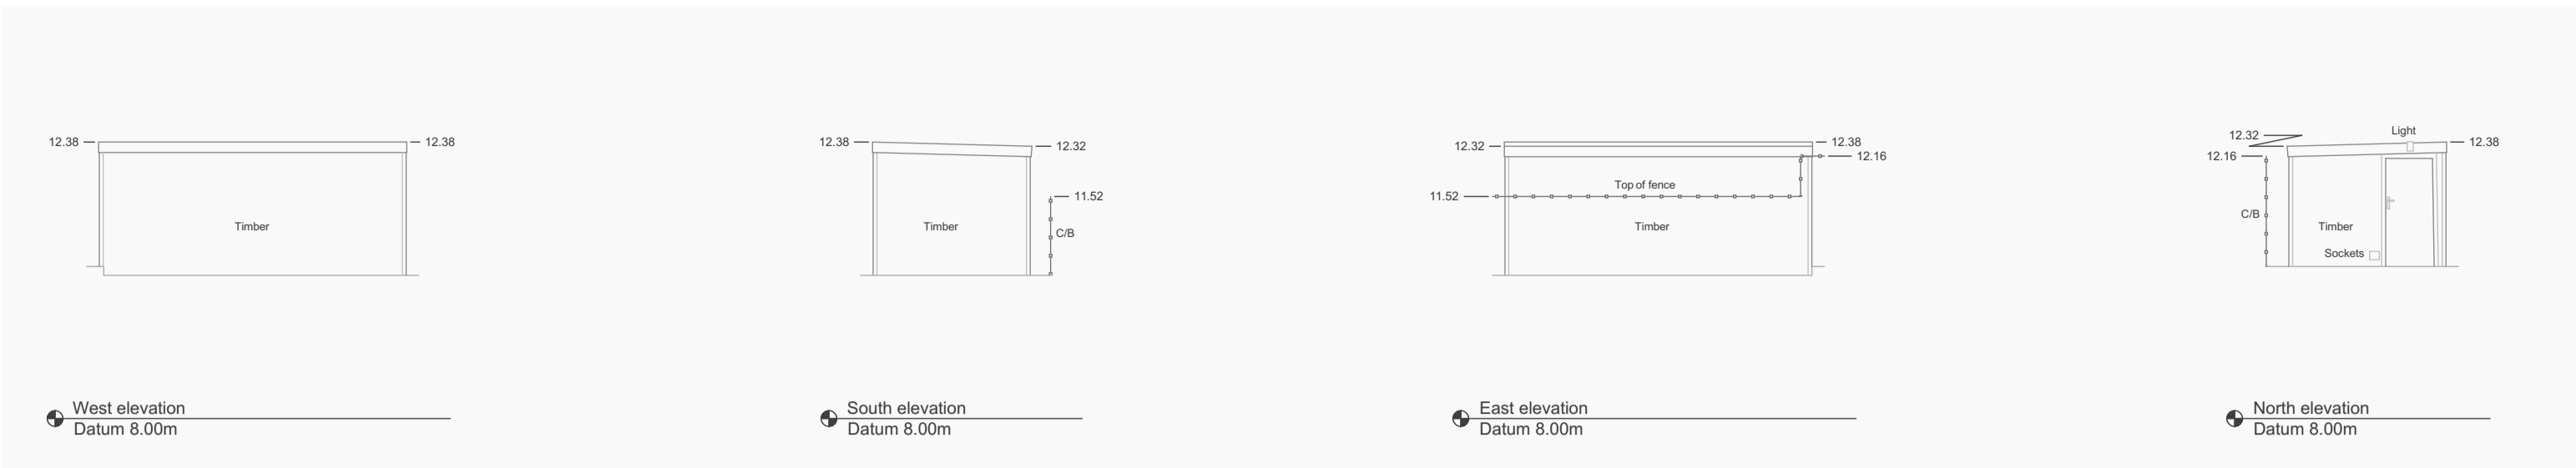


This document and its design content is copyright Gary Johns Architects ©. It shall be read in conjunction with all other project information including models, specifications, schedules and related consultants documents. Do not scale from documents. All dimensions to be checked on site. Immediately report any discrepancies, errors or omissions on this document to Architect.

Rev ID	Revision Description	Date	Checked	Reviewed
A	amendments requested by planners	27/06/2022	GJ	GJ

Change ID	Change Description	Change Date	Checked
Ch-01	amendments requested by planners	27/06/2022	GJ

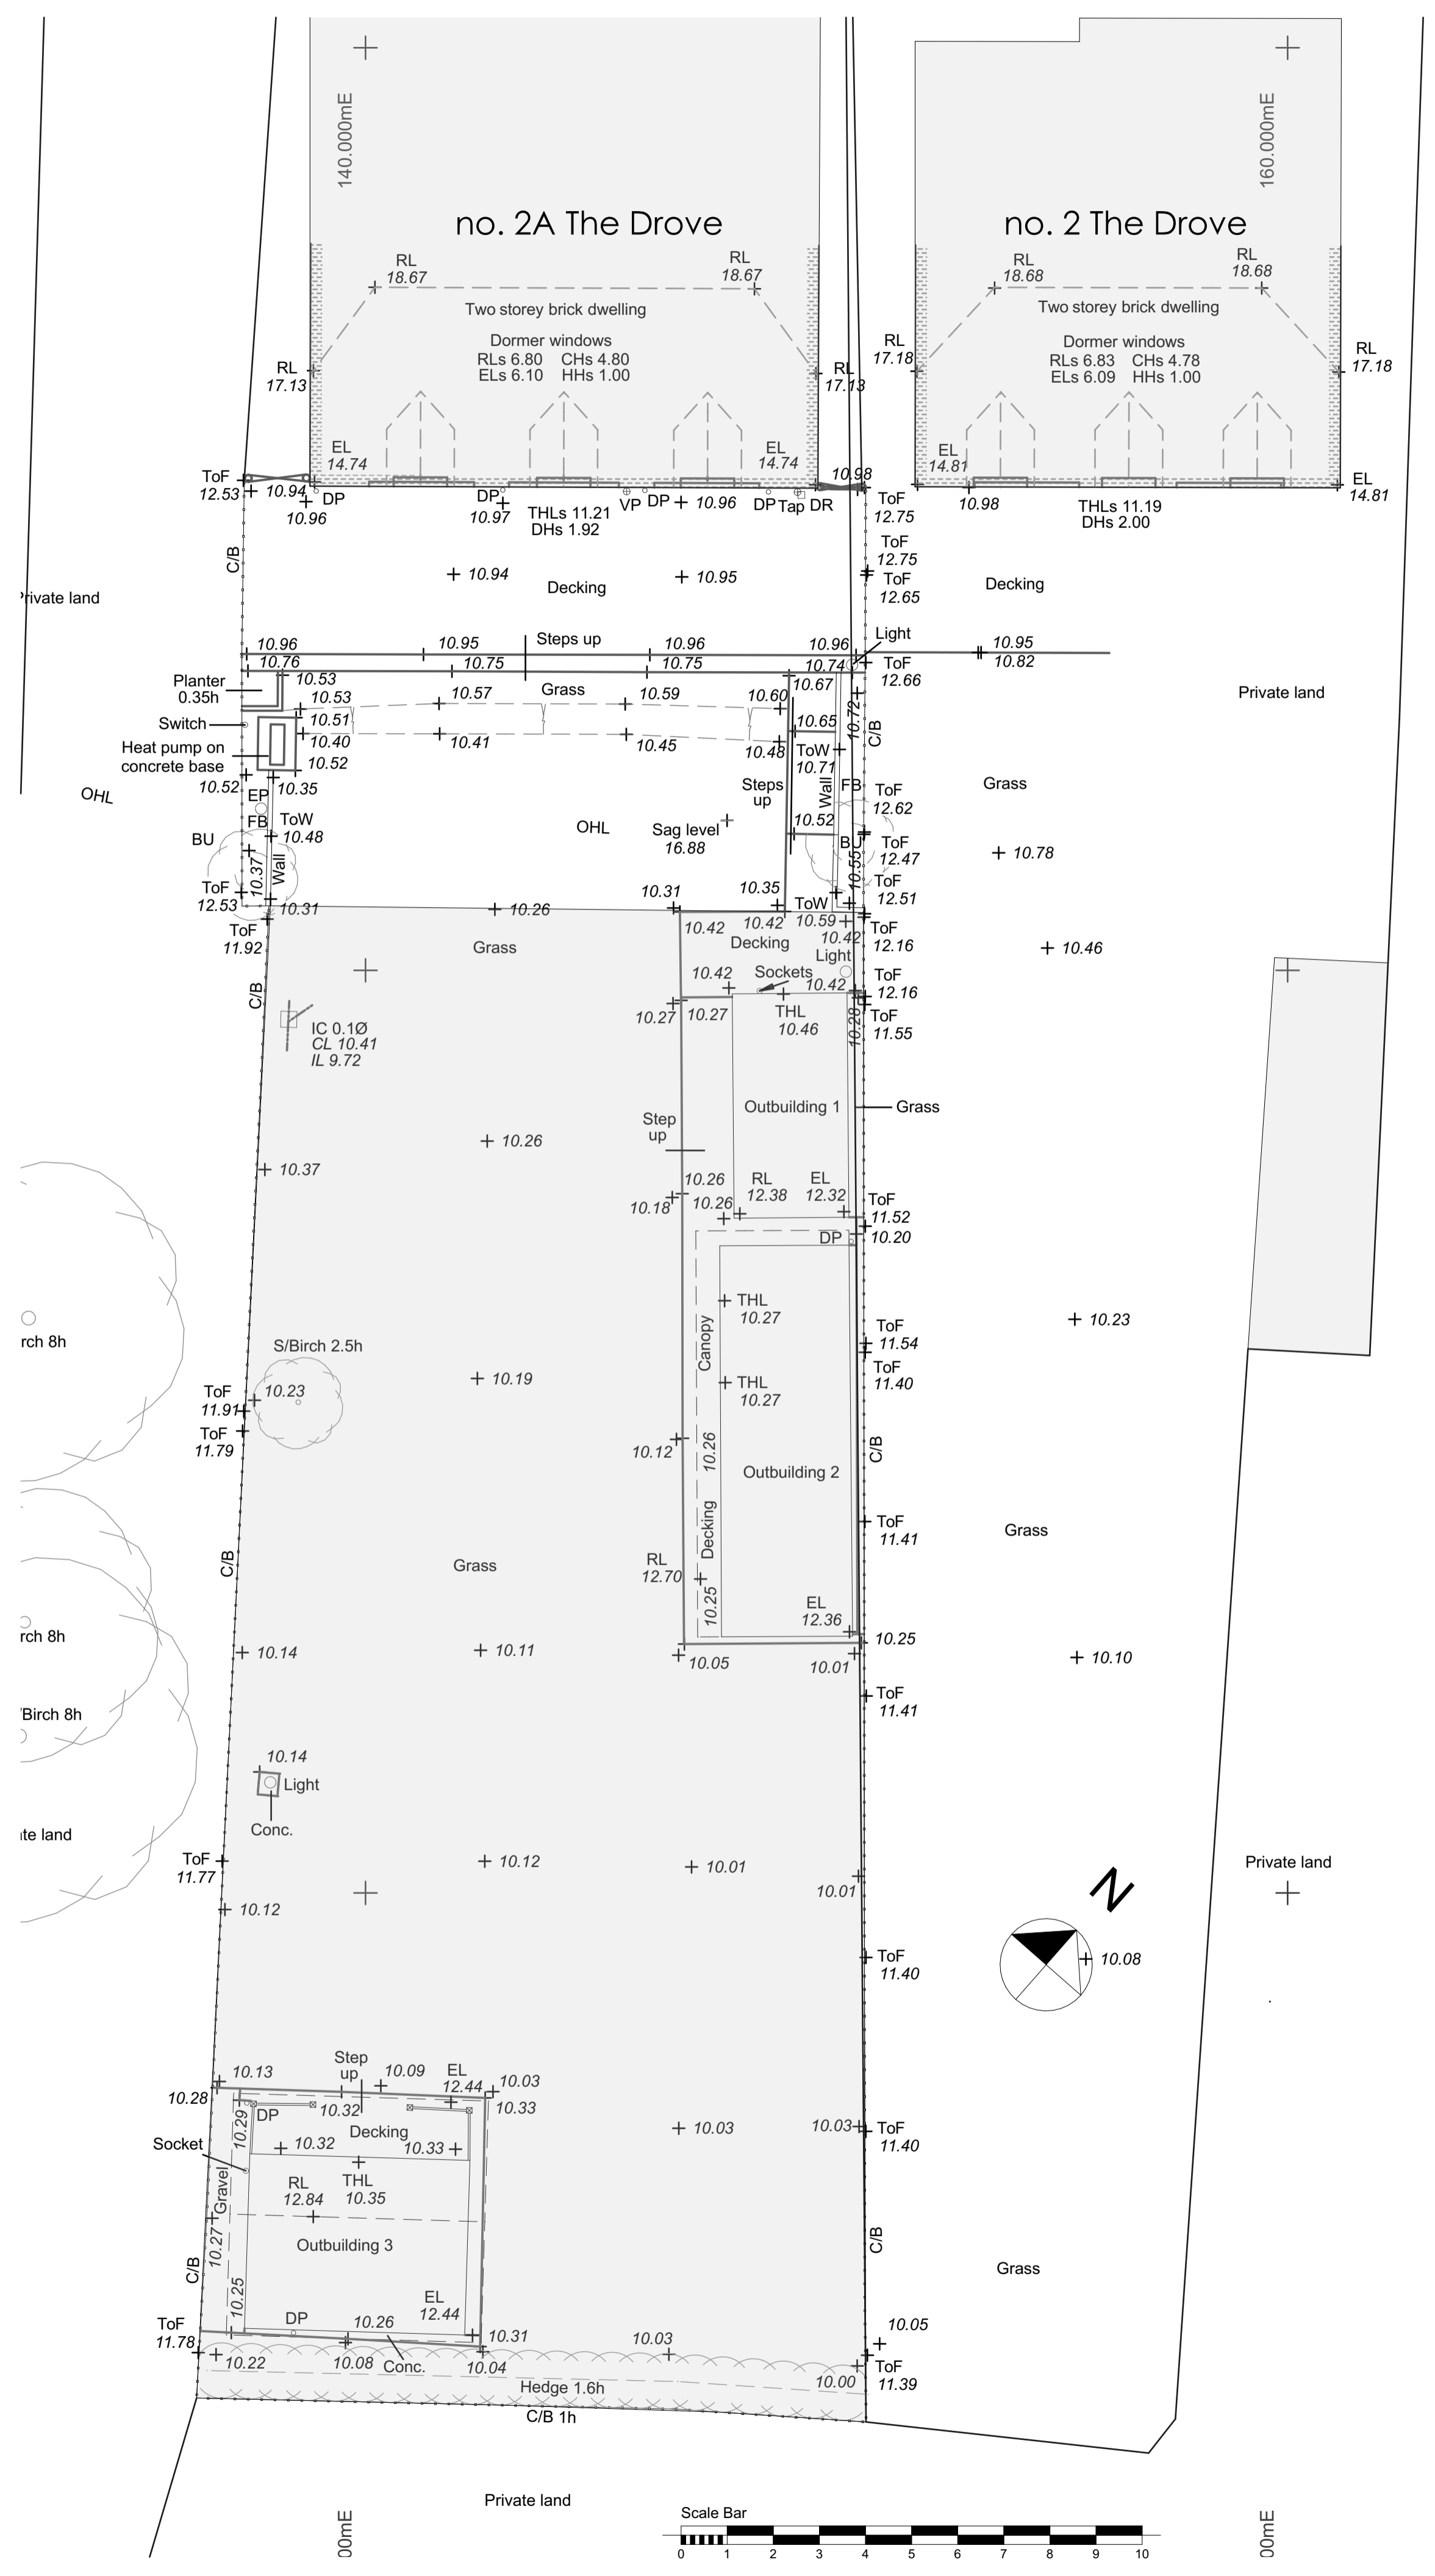

Gary Johns Architects
44 SILVER STREET, ELY, CAMBRIDGESHIRE, CB7 4JF
TEL : +44(0)1353 665374
E-MAIL : info@johnsarchitects.co.uk
WEB : www.johnsarchitects.co.uk

CLIENT
Mr. & Mrs. Glover
2A The Drove
Barroway Drove
PE38 0AJ

PROJECT
Retrospective planning application for garden change of use and outbuildings
2A The Drove
Barroway Drove PE38 0AJ

DRAWING TITLE
Site Plan, Elevations as existing and Location Plan

DRAWING STATUS	DRAWING SCALE
planning	1:100, 1:1250, 1:50

DRAWN BY	REVIEWED BY	DATE OF FIRST ISSUE
GJ	GJ	27-05-22

PROJECT NUMBER	WORK STAGE	DRAWING NUMBER	REVISION
22-LG	3	10	A