
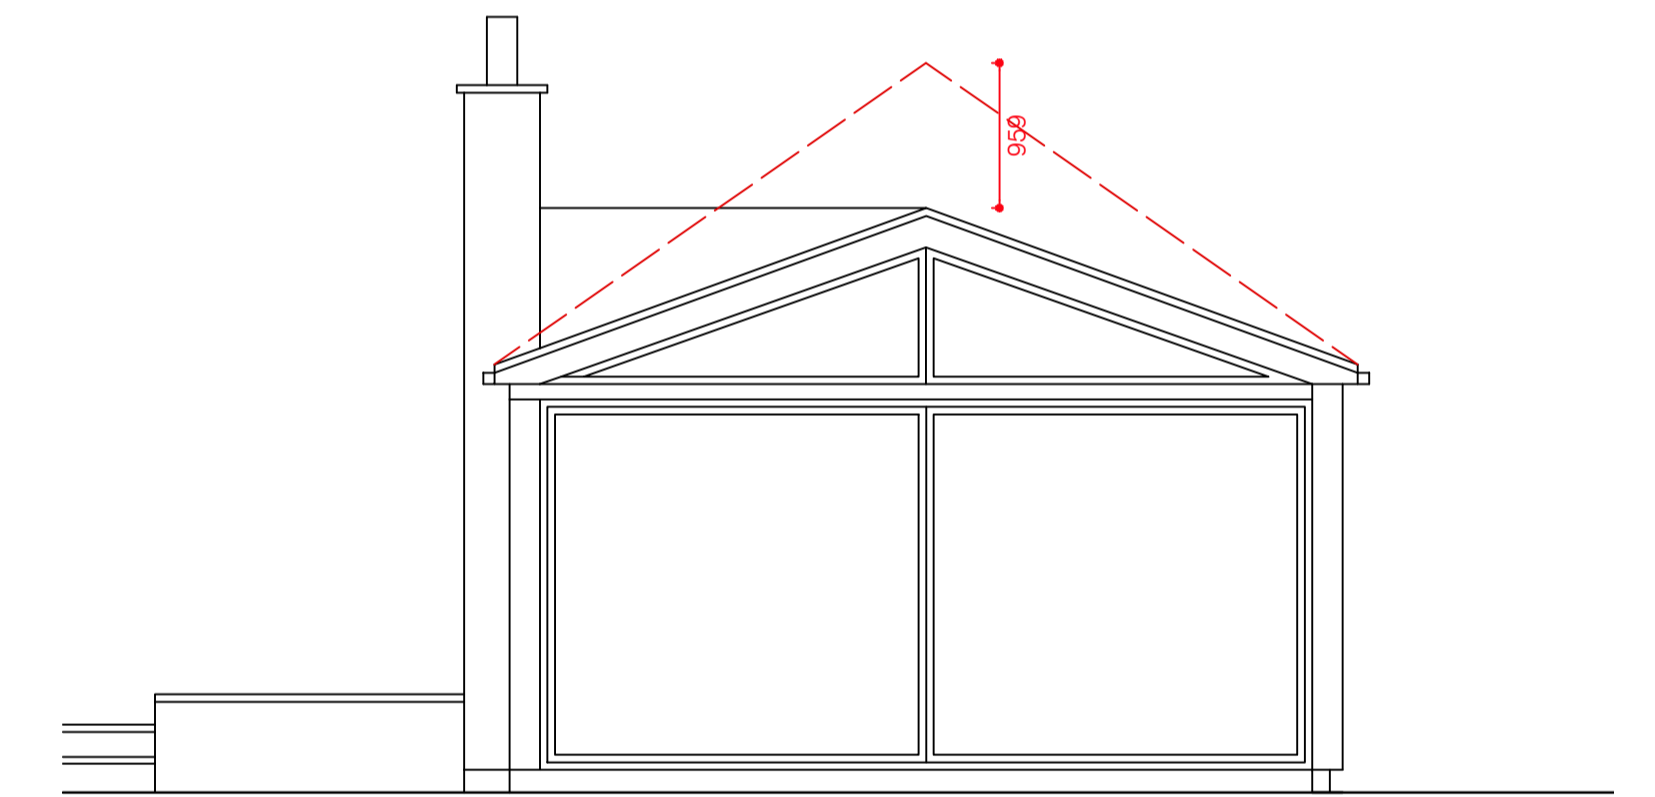


1 PROPOSED PLAN
A-102 SCALE 1:50 @A1

 

2 SOUTH ELEVATION- CHANGE OF ROOF HEIGHT
A-102 SCALE 1:50 @A1

revisions
 REV A 08/09/21 - PREFERRED OPTION
 REV B 28/09/21 - AMENDED AS PER CLIENTS EMAIL
 REV C 21/10/21 - PROPOSED SITE PLAN SHOWN
 REV D 15/02/22 - SITE PLAN REMOVED, SECTION SHOWN
 REV E 04/04/22 - SECTION 3 AND PROPOSED PLAN UPDATED
 REV F 11/04/22 - UPDATED BASED ON S.E'S DETAILS
 REV G 17/05/22 - REMOVED SECTION 3 & SHOWN SERVICES PLAN
 REV H 08/06/22 - REMOVED SERVICES PLAN, SHOWN ELEVATION

key	extg / unknown
	brickwork
	blockwork
	stud

notes

	EXTG AREA	DEMO	EXTENSION AREA	TOTAL PROPOSED
GF	114	114	128	128
1F	XX	XX	XX	XX
2F	XX	XX	XX	XX

notes

This drawing is the copyright of the Architects and may not be reproduced or used except by written permission. Dimensions must not be scaled from this drawing. The Contractor is to check and verify all building and site dimensions before work is put in hand.

The Contractor is to check and verify with all the Statutory Authorities and the Employer the location and condition of any underground or overhead services or confirm that none exist prior to work commencing on site. The Contractor shall comply with enactments regulations and working rules relating to safety health and welfare of workpeople.

client

40 Braunston Road
 Knossington
 Oakham
 LE15 8LW

architect

Dwell Architects
 Willoughby House
 2, Broad Street
 Stamford
 PE9 1PB

01780 678007
 dwellarchitects.dw@gmail.com
 Dwellarchitects.net

BARN CONVERSION, KNOSSINGTON

drawing title
 PROPOSED FLOORPLANS & SECTION 3

job no	scale	package no	drawing no / rev	status
0400	SEE DWG		A102 / H	COSTING
date	checked			
08.06.22	DW			