




1 NORTH ELEVATION PROPOSED
A-301 SCALE 1:50 @A1

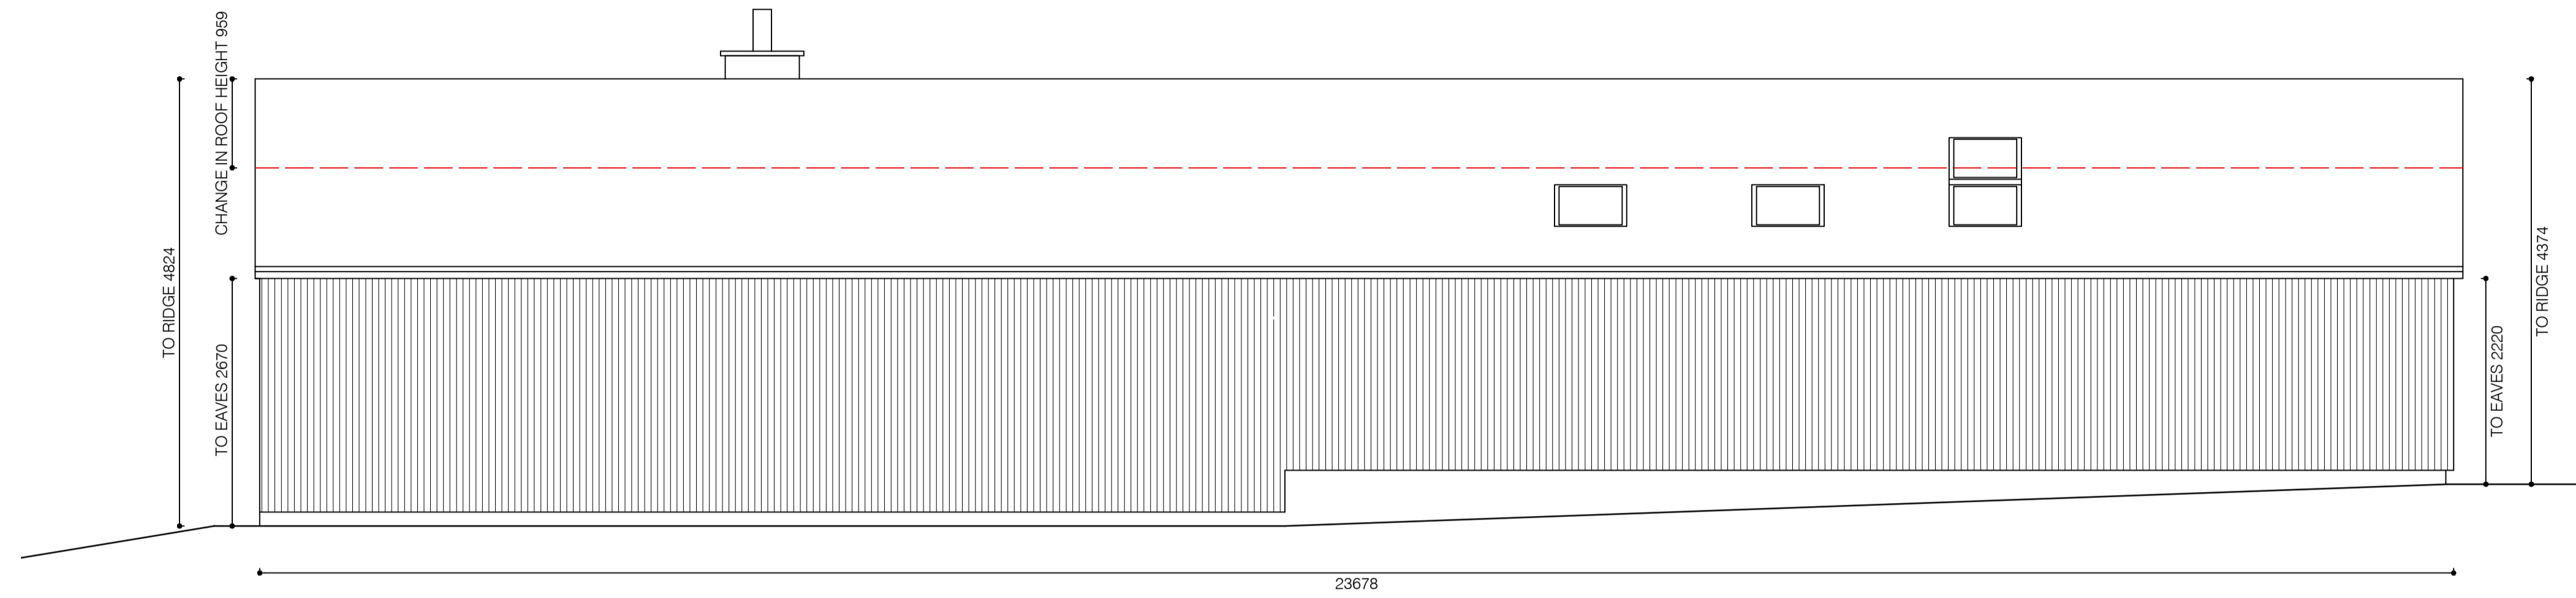

2 EAST ELEVATION PROPOSED
A-301 SCALE 1:50 @A1

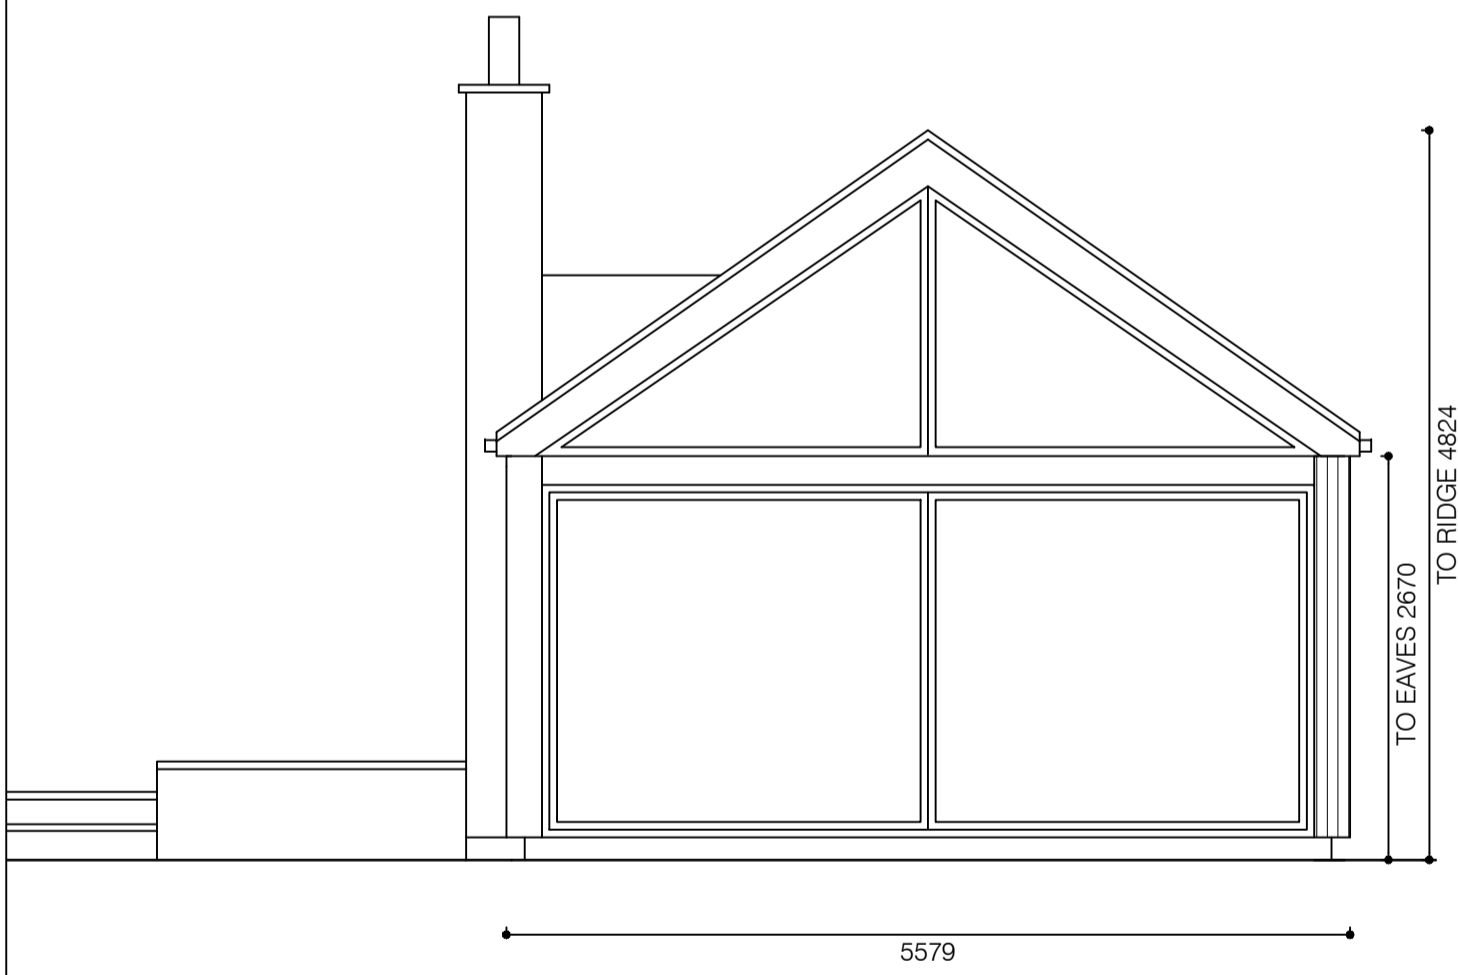

3 SOUTH ELEVATION PROPOSED
A-301 SCALE 1:50 @A1

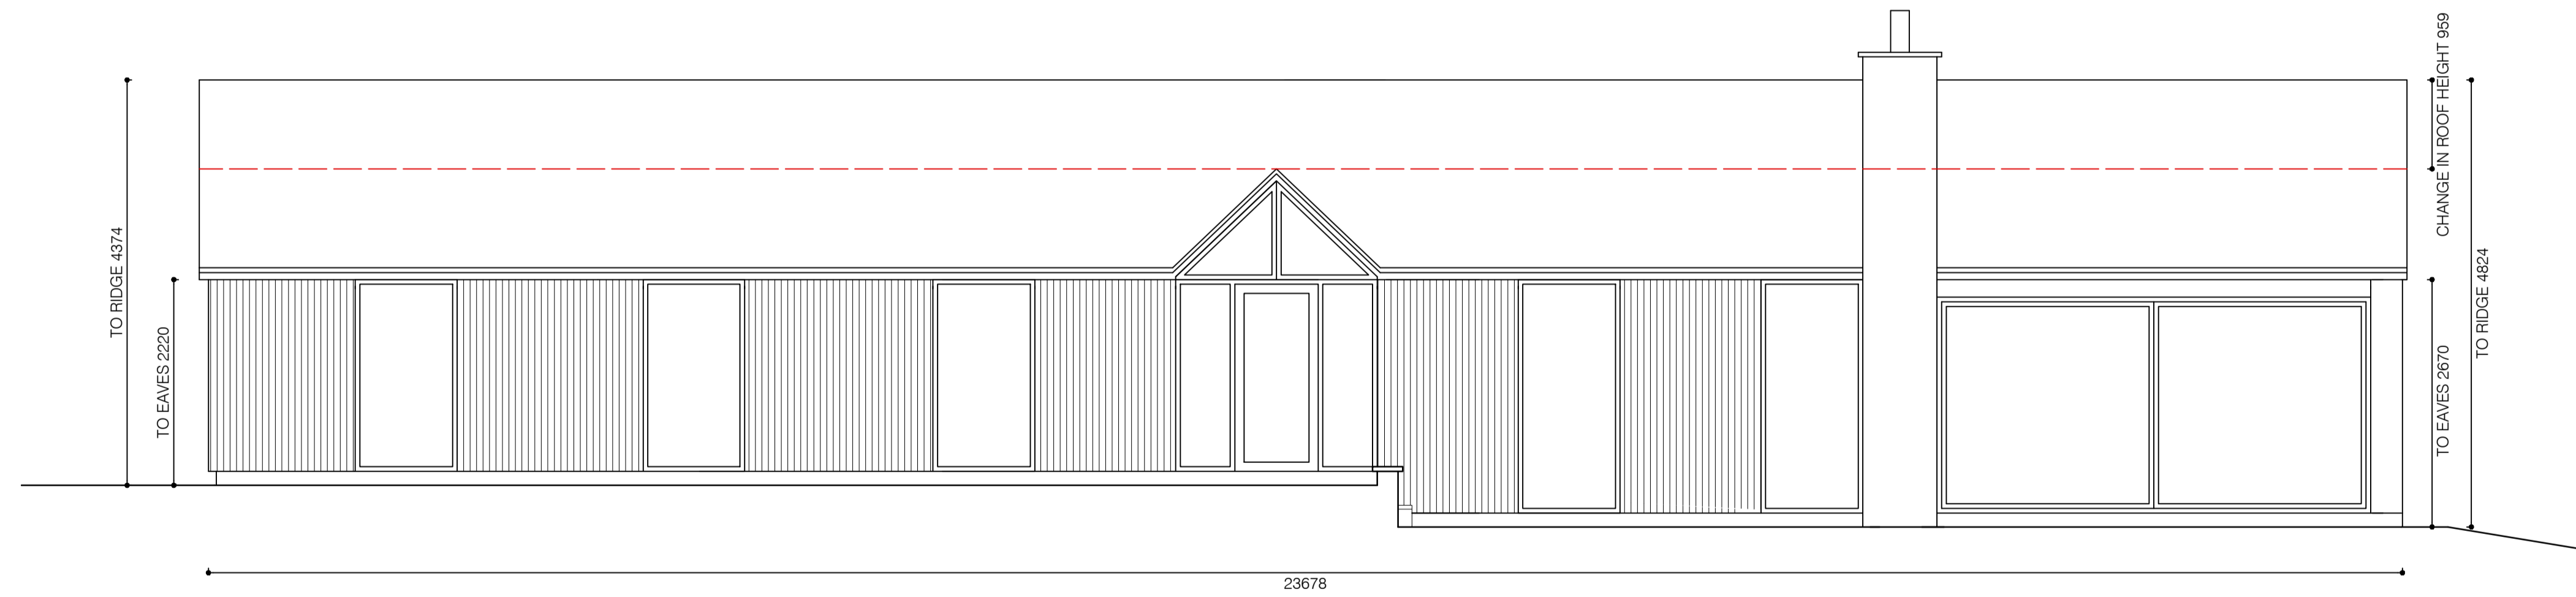

4 WEST ELEVATION PROPOSED
A-301 SCALE 1:50 @A1

revisions
REV A 11/05/22 - ROOF PITCH AMENDED
REV B 17/05/22 - DIMS AND WINDOW NOS SHOWN
REV B 17/05/22 - WINDOW NOS REMOVED, H/W/L DIMS SHOWN

key	notes
■	extg / unknown
▨	brickwork
▩	blockwork
▧	stud

notes

notes

This drawing is the copyright of the Architects and may not be reproduced or used except by written permission. Dimensions must not be scaled from this drawing. The Contractor is to check and verify all building and site dimensions before work is put in hand.

The Contractor is to check and verify with all the Statutory Authorities and the Employer the location and condition of any underground or overhead services or confirm that none exist prior to work commencing on site. The Contractor shall comply with enactments regulations and working rules relating to safety health and welfare of workpeople.

client

40 Braunston Road
Knossington
Oakham
LE15 8LW

architect

Dwell Architects
Willoughby House
2, Broad Street
Stamford
PE9 1PB
01780 678007
dwellarchitects.dw@gmail.com
Dwellarchitects.net

BARN CONVERSION, KNOSSINGTON

drawing title
ELEVATIONS - PROPOSED

job no	scale	package no	drawing no / rev	status
0400	SEE DWG		A301 / C	COSTING
date	checked			
08.06.22	DW			