


EXISTING WEST ELEVATION 1:100 @ A1




EXISTING SOUTH ELEVATION 1:100 @ A1




EXISTING NORTH ELEVATION 1:100 @ A1

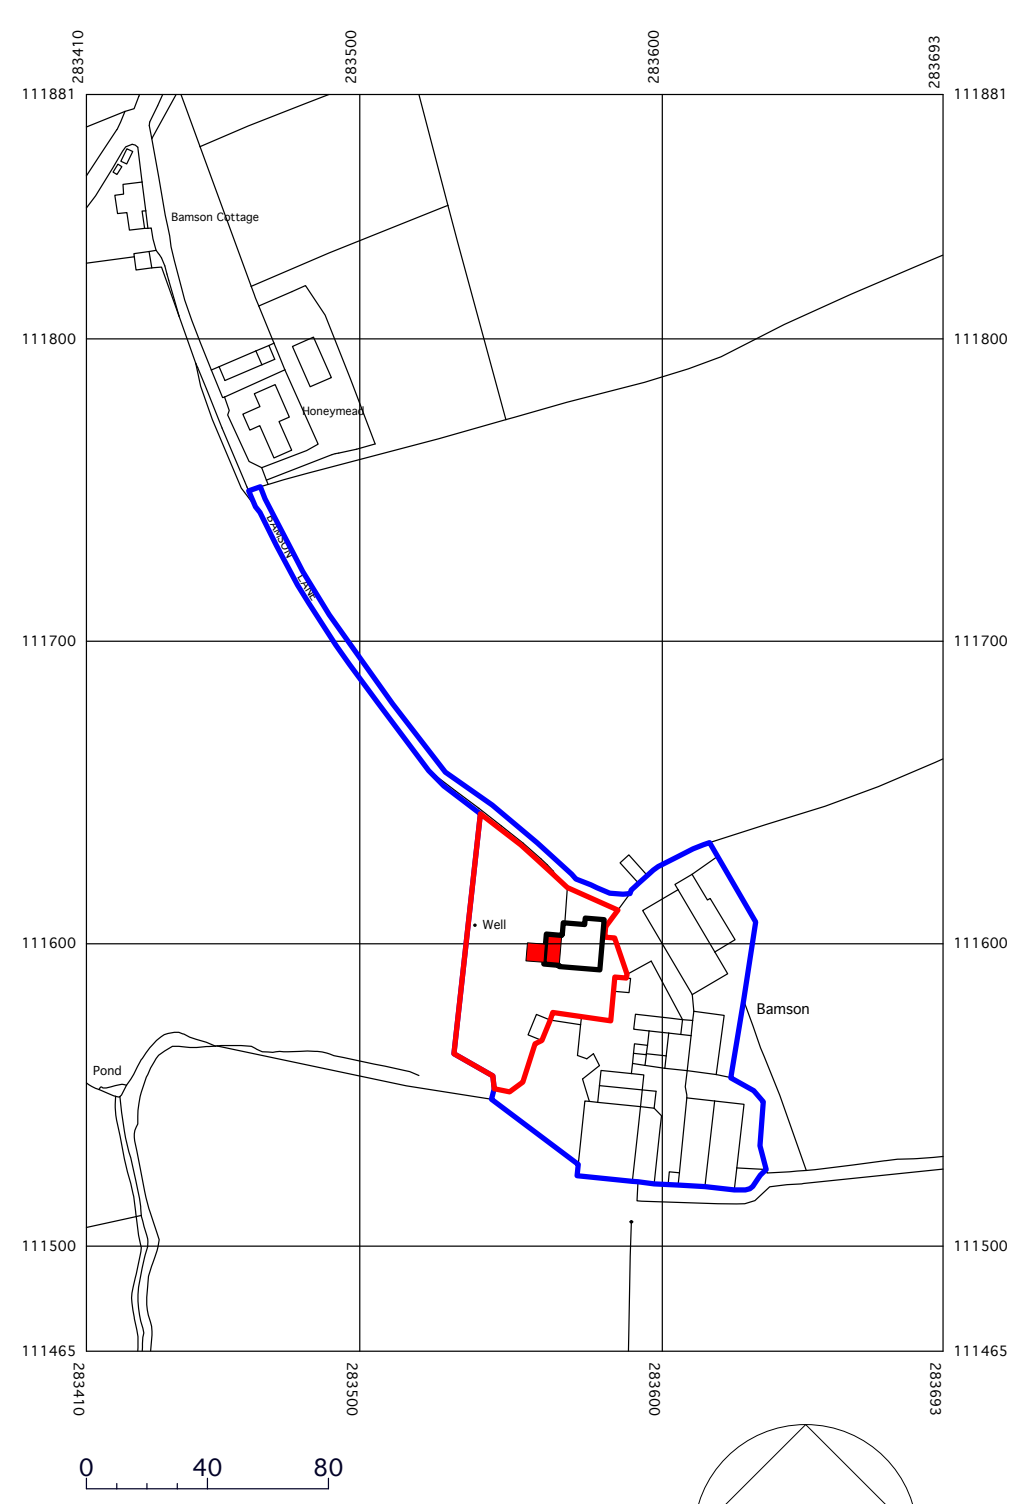

LOCATION PLAN 1:2500

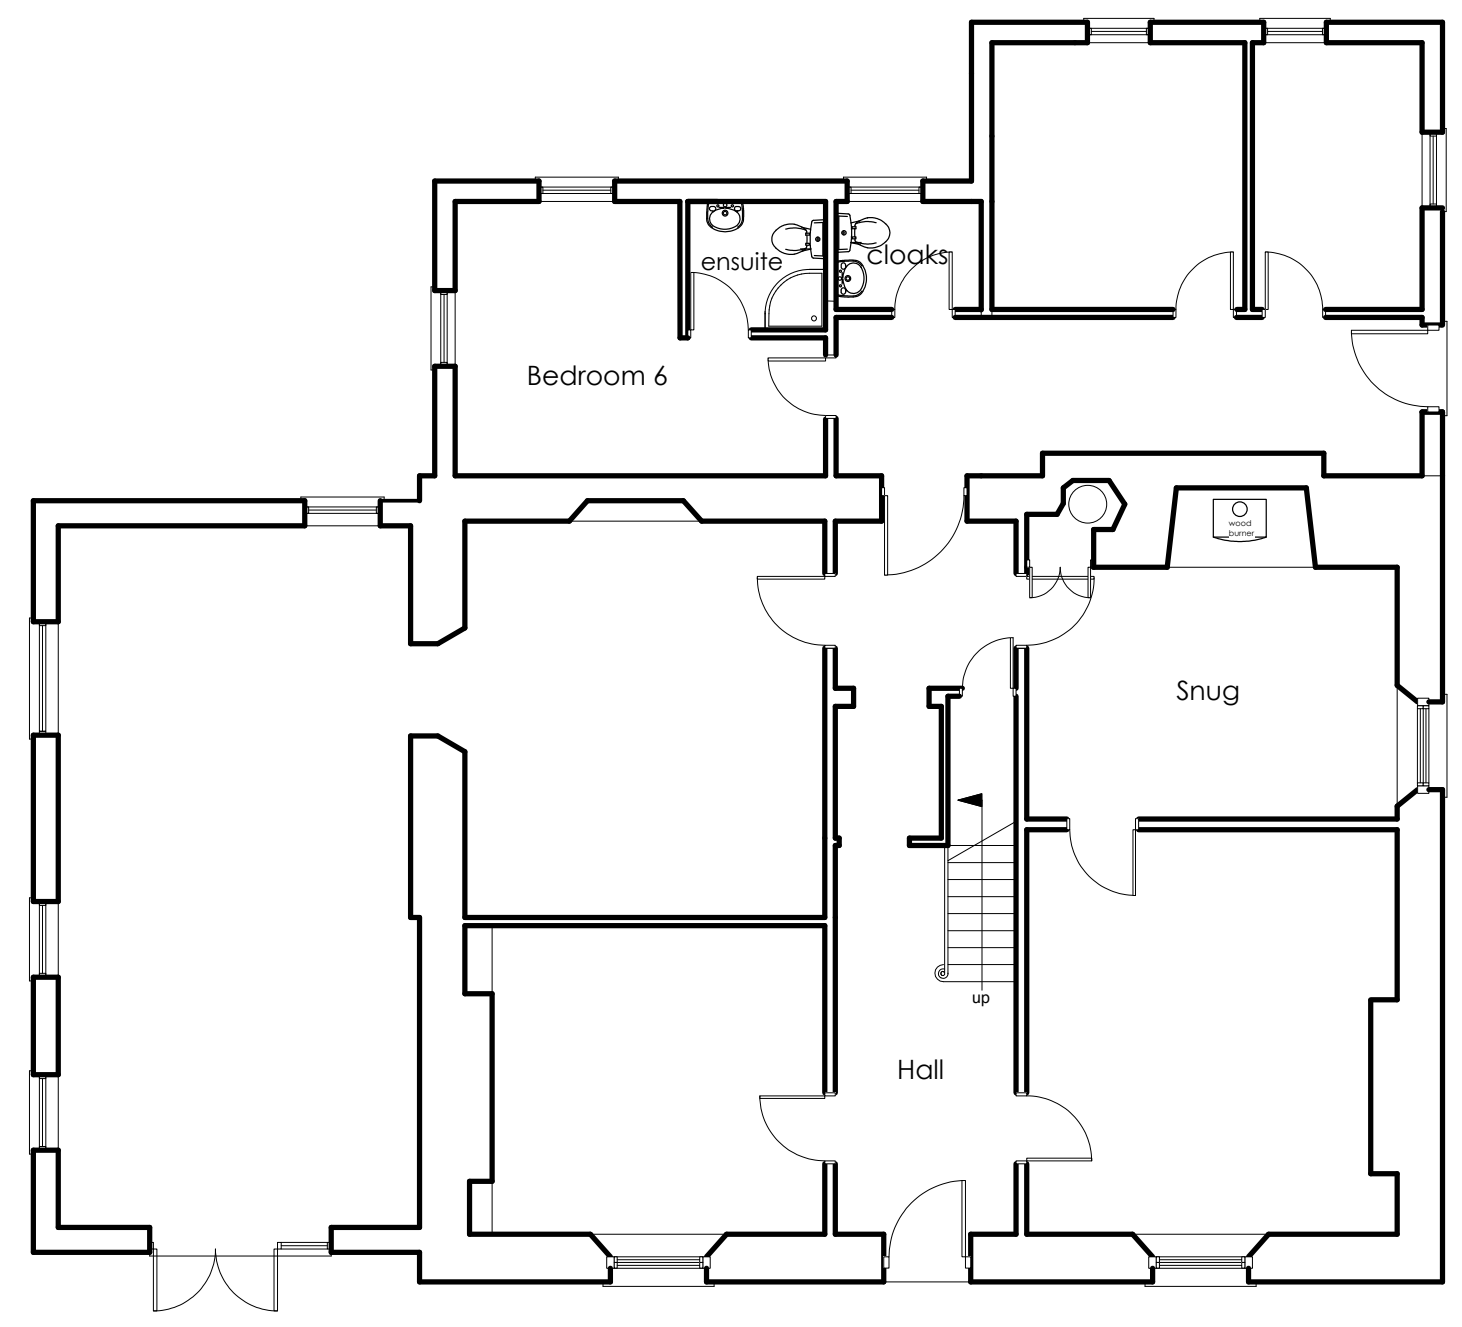

EXISTING GROUND FLOOR 1:100 @ A1

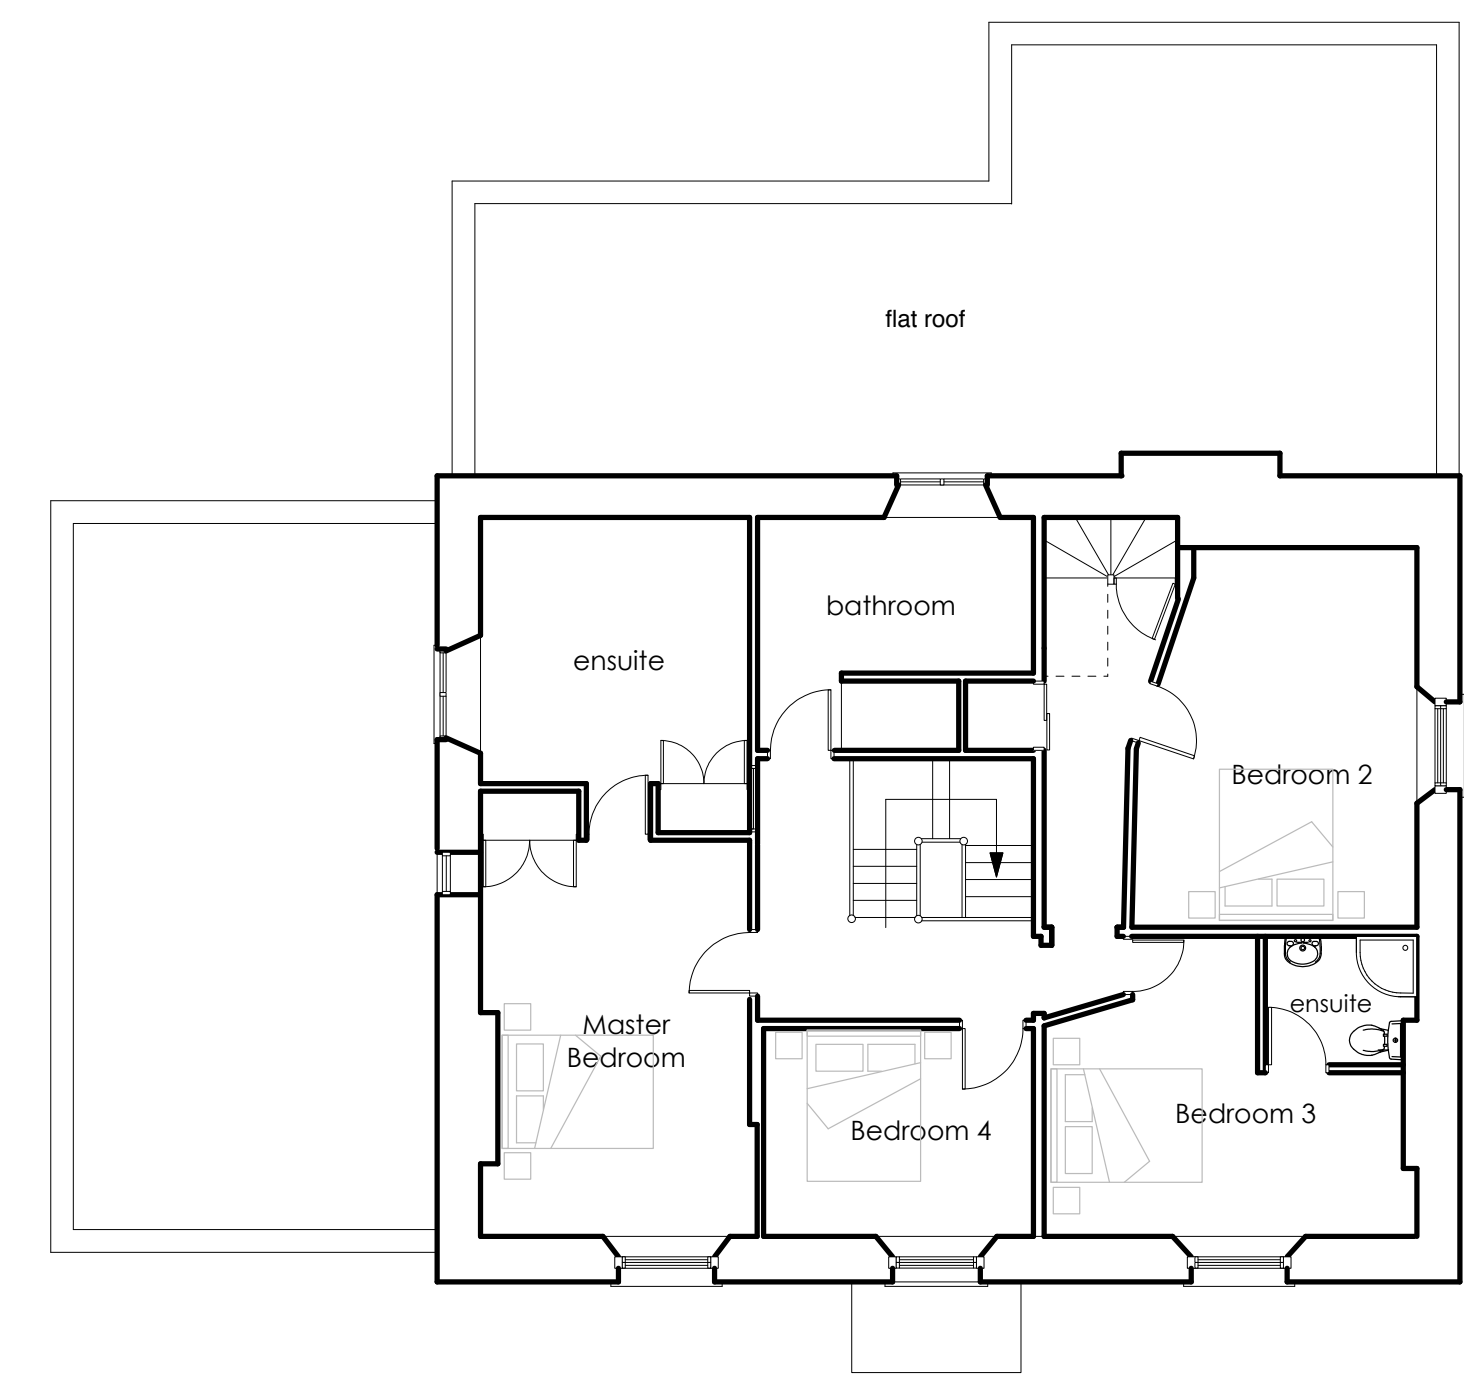

EXISTING FIRST FLOOR 1:100 @ A1

rev A - location plan added

<p>ARCHITECTURAL DESIGN - PROJECT MANAGEMENT - INTERIORS - GARDENS - GARDEN DESIGN - BREEZE DESIGN - CONSTRUCTION</p> <p>Whidown, Broadclyst, Exeter EX5 3DP Tel 01392 927989 Mobile 07976 354962</p>			
project	Mr J Wood, Bamson, Puddington, Tiverton EX16 8PF		
drawing	EXISTING PLANS & ELEVATIONS		
date	Dec 2019	scale	1:100@ A1
drawing no.	JW-19-101	rev	A