


3 First Floor
1 : 50

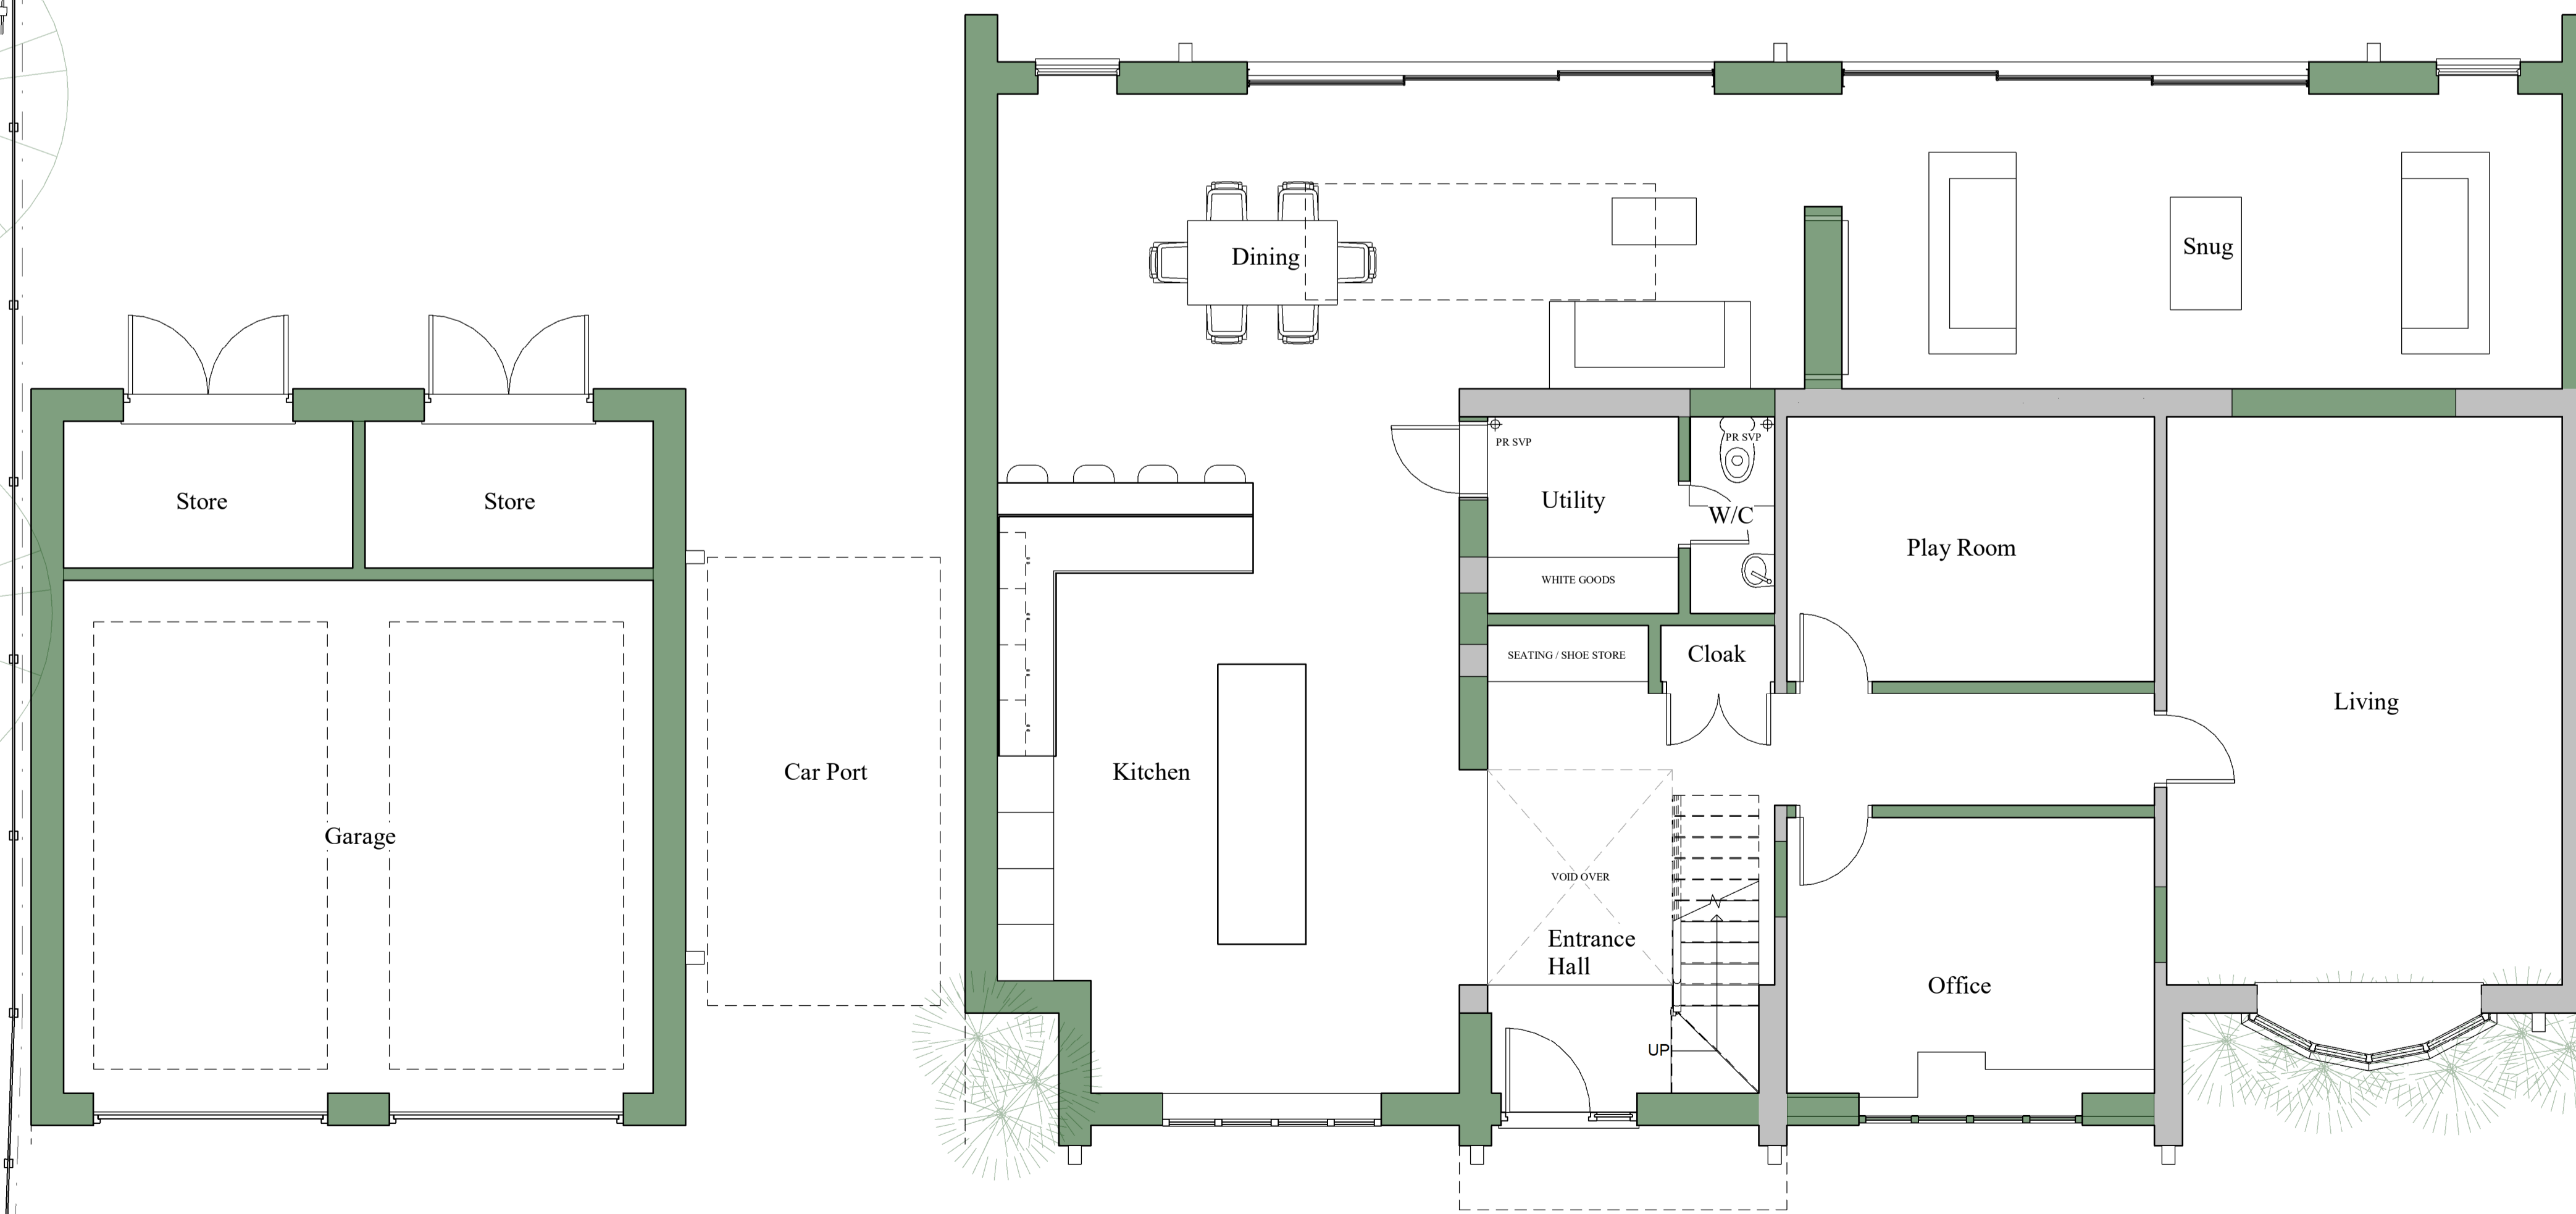

1 Ground Floor
1 : 50

Rev: -	Description: -	Date: -
--------	----------------	---------


EMERALD
 EMERALD ARCHITECTURAL DESIGN LTD

Status: Preliminary Design Stage

Project:
Mr & Mrs Dunne
Cubbington Heath Farm,
Leamington Spa
CV32 6QY

Dwg Title:
Proposed - Floor Plans

Scale: 1 : 50	Size: A1	Date: 17/05/2022 14:11:28	Drawn: JF
Dwg No: PR - 02			Rev: -


CIAT
 CHARTERED PRACTICE