




Proposed East Elevation

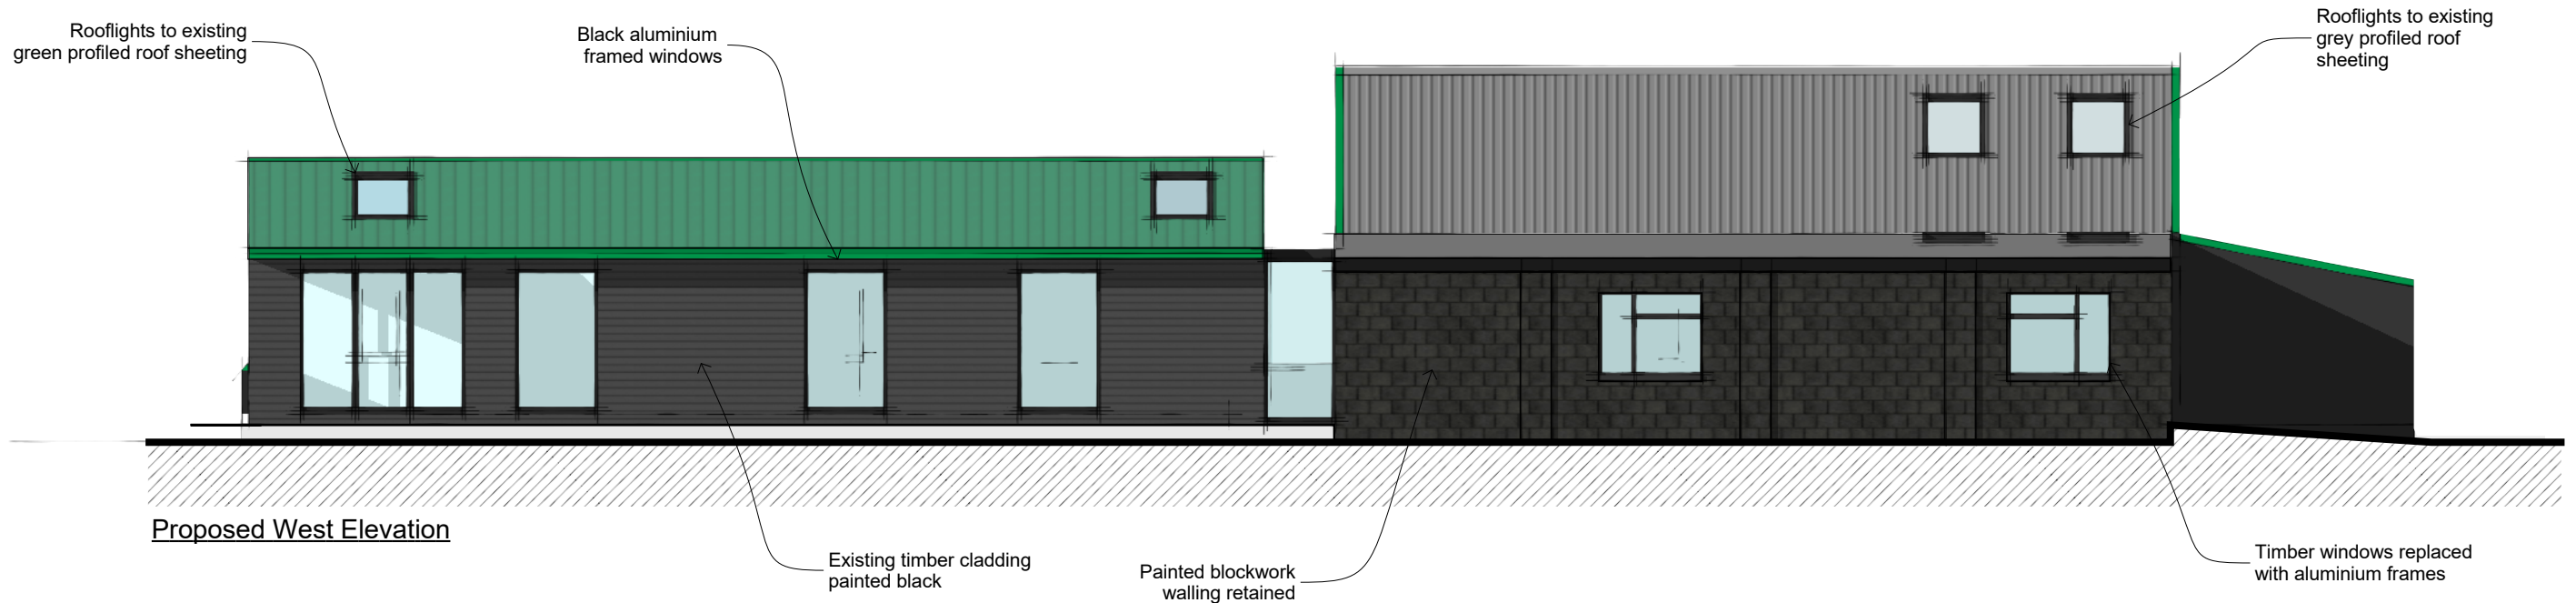

Proposed West Elevation

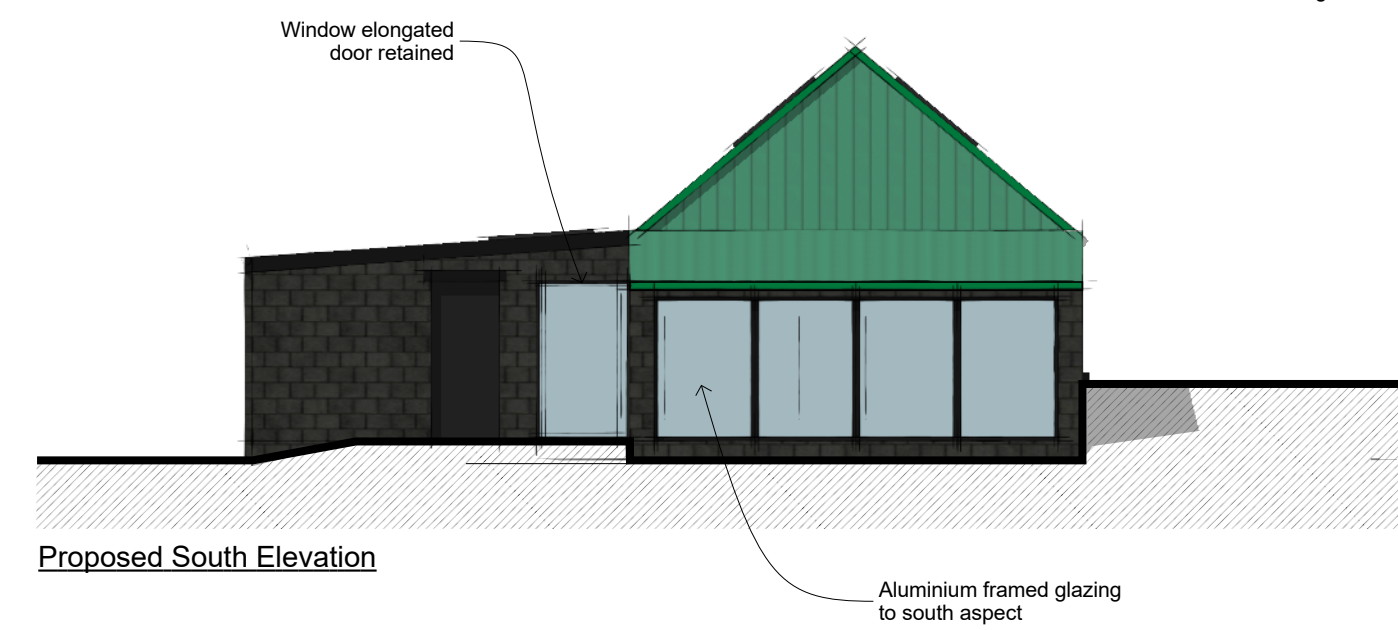

Proposed South Elevation

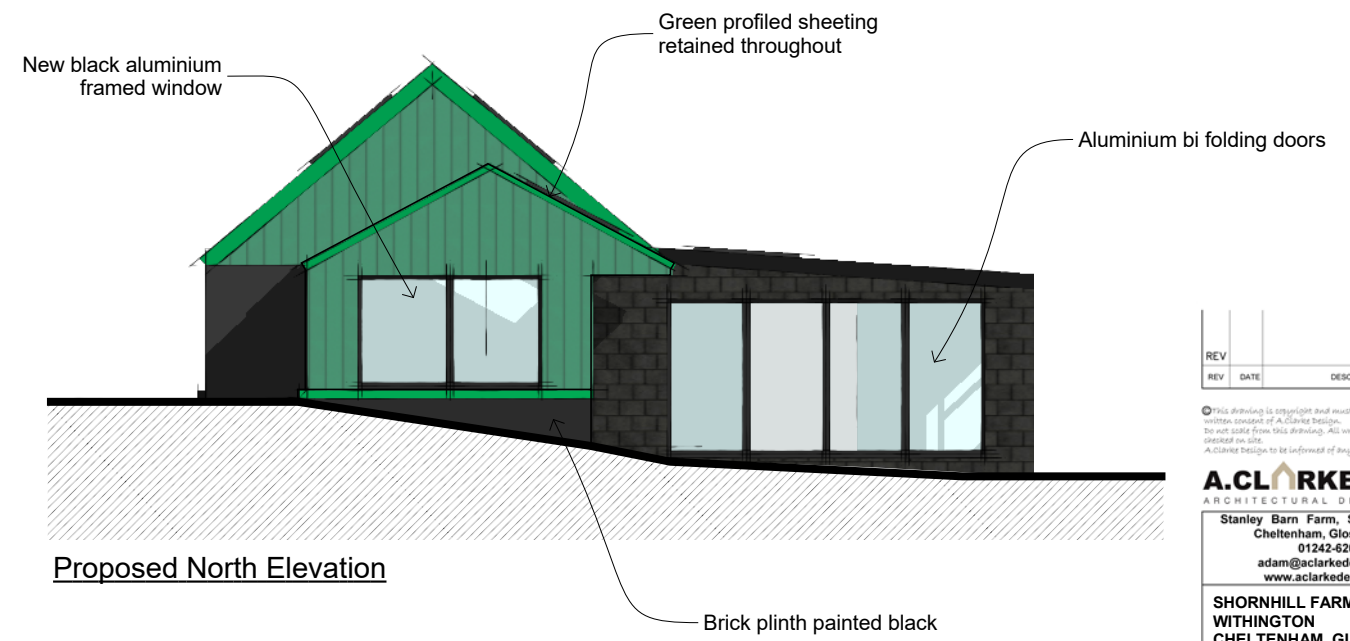

Proposed North Elevation

Proposed Elevations

| REV | DATE | DESCRIPTION | INT |
|-----|------|-------------|-----|
| | | | |

This drawing is copyright and must not be reproduced without the written consent of A. Clarke Design. It is not scale from this drawing. All written dimensions should be treated as size. A. Clarke Design to be informed of any dimensional discrepancy.

A. CLARKE DESIGN
ARCHITECTURAL DESIGN SERVICES

Stanley Barn Farm, Stanley Pontlarge
Cheltenham, Glos, GL54 5HD
01242-620064
adam@aclarkedesign.co.uk
www.aclarkedesign.co.uk

**SHORNHILL FARM
WITHINGTON
CHELTENHAM, GLOS**

PROP. BARN CONVERSION

PROPOSED ELEVATIONS

Scale: 1:100@A3
Date: MAR 2022
Drawn: AC

1836-11
PLANNING