


**3** West Elevation - Existing  
1 : 100

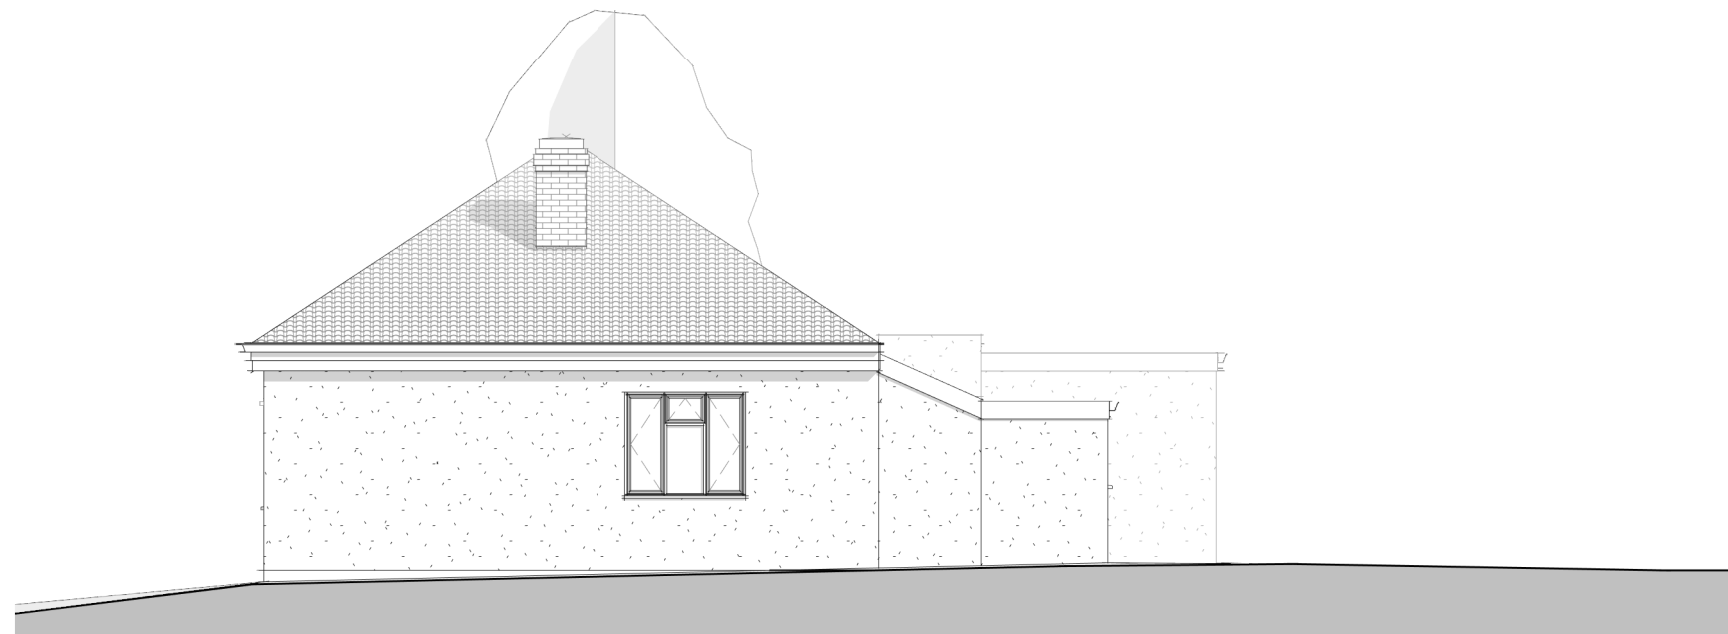

**4** North Elevation - Existing  
1 : 100



THORNER ARCHITECTURE SHALL HAVE NO RESPONSIBILITY FOR ANY USE MADE OF THIS DOCUMENT OTHER THAN FOR THAT WHICH IT WAS PREPARED AND ISSUED.  
ALL DIMENSIONS SHOULD BE CHECKED ON SITE/ IN FABRICATION.  
DO NOT SCALE FROM THIS DRAWING.

**NOTES**

| REVISION | DESCRIPTION         | DRAWN | CHECKED | DATE     |
|----------|---------------------|-------|---------|----------|
| P01      | Issued for planning | RT    | RT      | 09/06/22 |

CLIENT

**THORNER**  
architecture

54 Hamilton Road,  
Southville,  
Bristol,  
BS3 1PB

|  |  |                               |
|--|--|-------------------------------|
| PROJECT TITLE<br>Glencroft, Oakhill      |  |                               |
| JOB NUMBER<br>P220004                    | ISO 27001 CLASSIFICATION<br>Commercial In Confidence | SUSTAINABILITY                |
| DRAWING TITLE<br>Existing Elevations     |  | SCALE<br>@ A3<br>1 : 100      |
| DRAWING No.<br>GLE-THA-XX-XX-EL-A-210004 |  | DATE FIRST ISSUED<br>05/31/22 |
| REVISION<br>P01                          |  |                               |