


**1** North Elevation - Proposed  
1 : 100

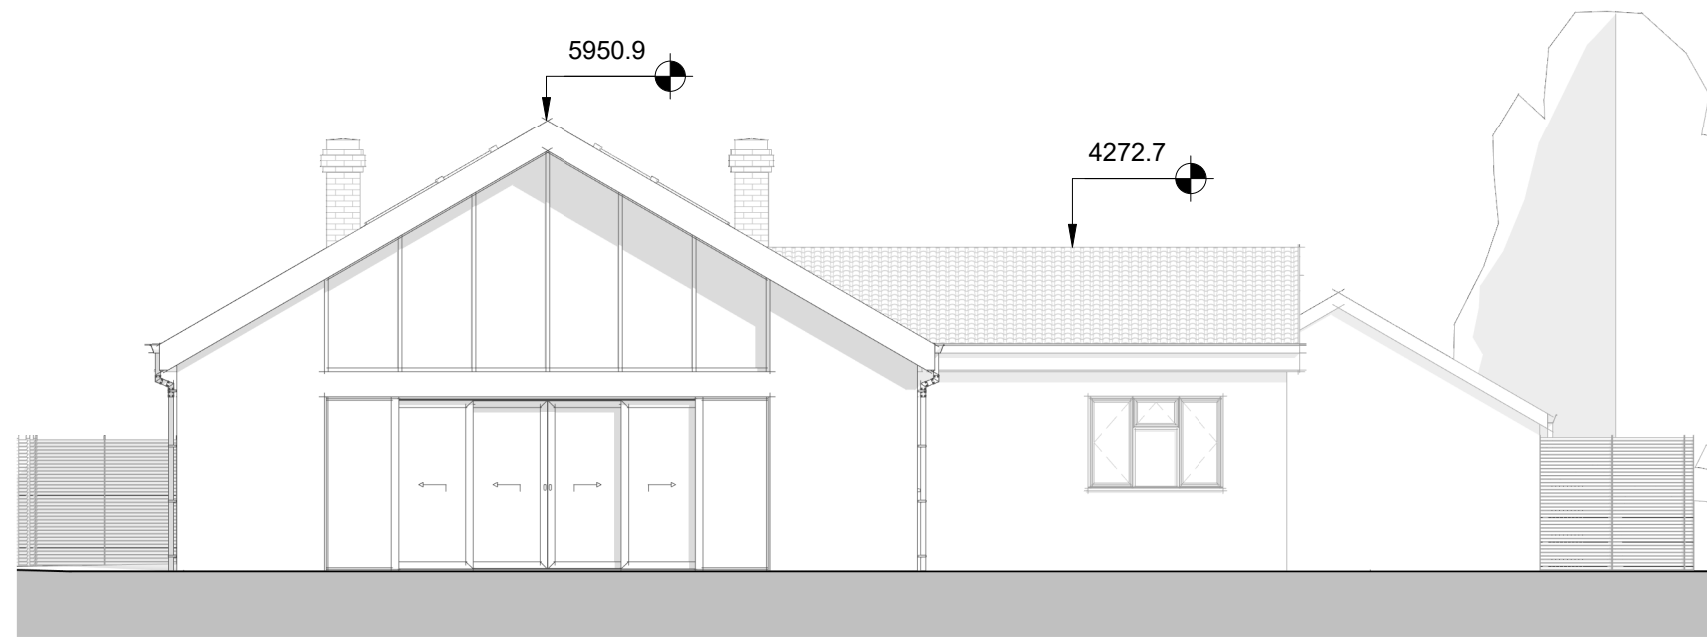

**2** West Elevation - Proposed  
1 : 100



THORNER ARCHITECTURE SHALL HAVE NO RESPONSIBILITY FOR ANY USE MADE OF THIS DOCUMENT OTHER THAN FOR THAT WHICH IT WAS PREPARED AND ISSUED.  
ALL DIMENSIONS SHOULD BE CHECKED ON SITE/ IN FABRICATION.  
DO NOT SCALE FROM THIS DRAWING.

**NOTES**

REVISION	DESCRIPTION	DRAWN	CHECKED	DATE
P01	Issued for planning	RT	RT	09/06/22

CLIENT

**THORNER**  
architecture

54 Hamilton Road,  
Southville,  
Bristol,  
BS3 1PB

PROJECT TITLE Glencroft, Oakhill		
JOB NUMBER P220004	ISO 27001 CLASSIFICATION Commercial In Confidence	SUSTAINABILITY
DRAWING TITLE Proposed Elevations		SCALE @ A3
DATE FIRST ISSUED 05/31/22		REVISION P01
DRAWING NO. GLE-THA-XX-XX-EL-A-212003		