



LOCATION PLAN
Scale 1:1250 @ A3

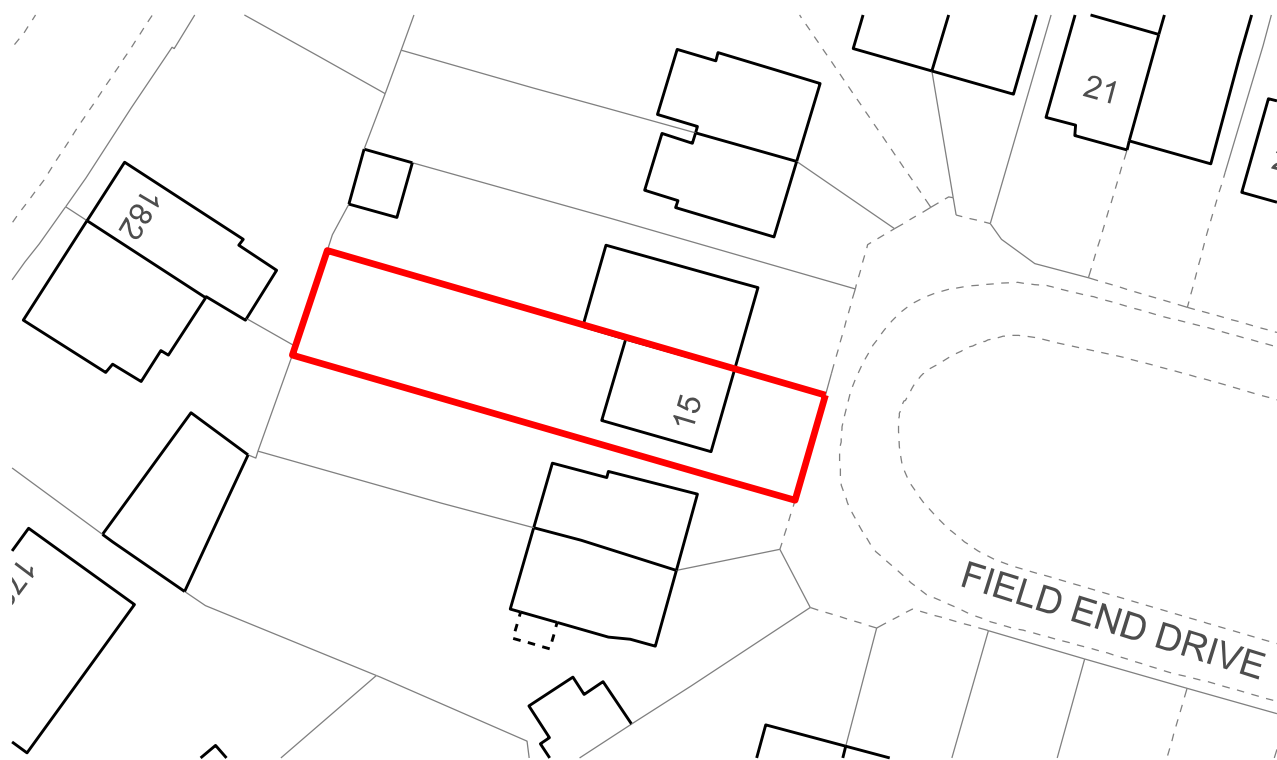

EXISTING SITE PLAN
Scale 1:500 @ A3

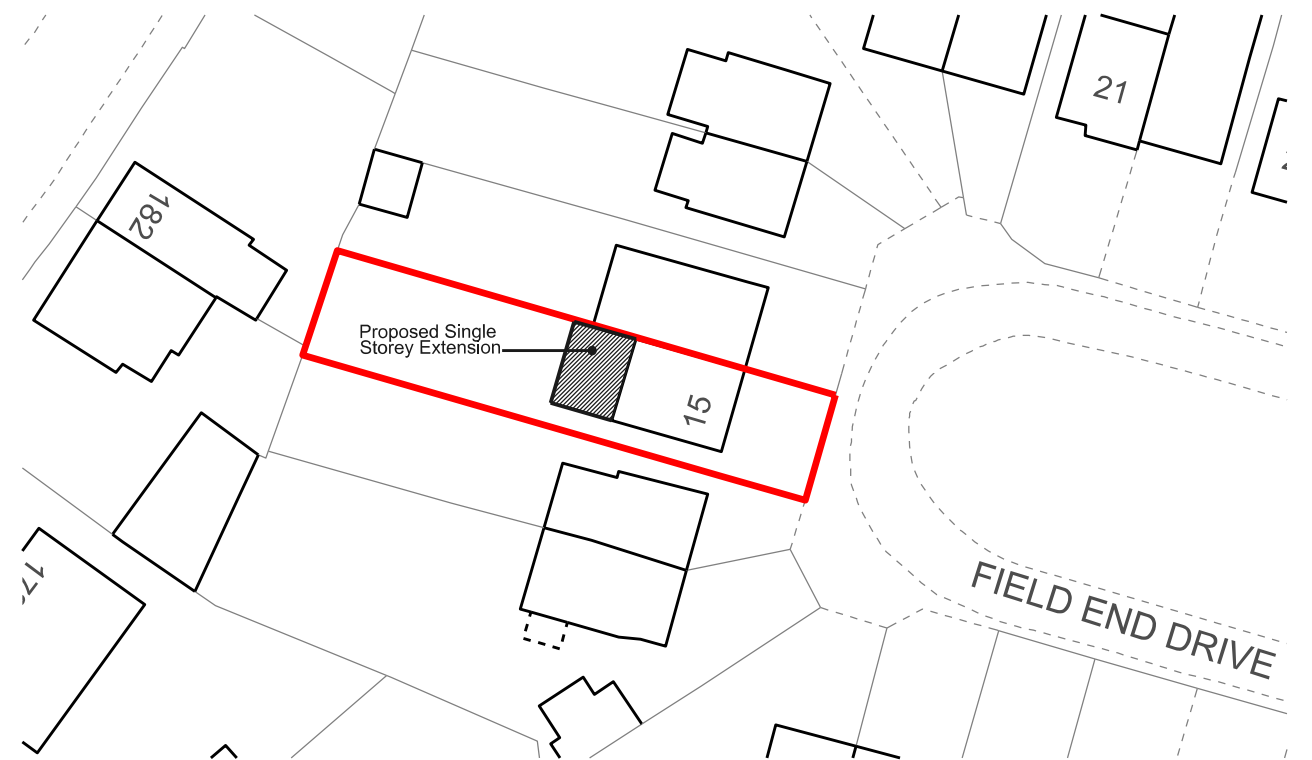

PROPOSED SITE PLAN
Scale 1:500 @ A3


Forde Architecture

Denise Gooding
denise@fordearchitecture.co.uk

The above drawings, specifications, concepts and designs are and shall remain the property of Forde Architecture and no part thereof, shall be copied, disclosed to others, or used in connection with any work other than the specific project for which they have been developed without the written consent of Denise Gooding, Architectural Designer. Visual contact with these drawings or specifications shall constitute conclusive evidence of acceptance of these restrictions.

Client:
Jones

Project:
15 Field End | Churchdown

Orientation:


Drawing Title:
Existing and Proposed Site Plans
Date:
June 2022

Sheet:
15 F. End | P01