



REV	DESCRIPTION	DATE	DRAWN
A	Outbuilding redesign	07-04-22	PT

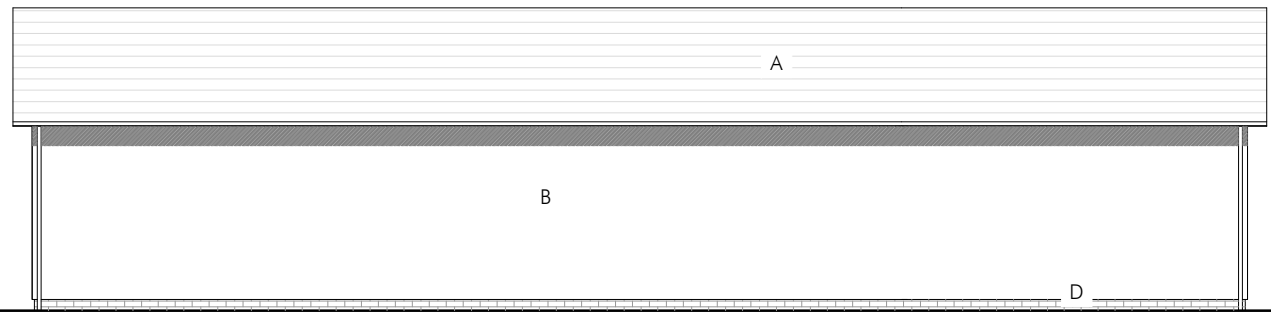


NORTH ELEVATION

Material Key


- A: Red roof tiles
- B: Cream render
- C: All frames to be olive green
- D: Red brickwork

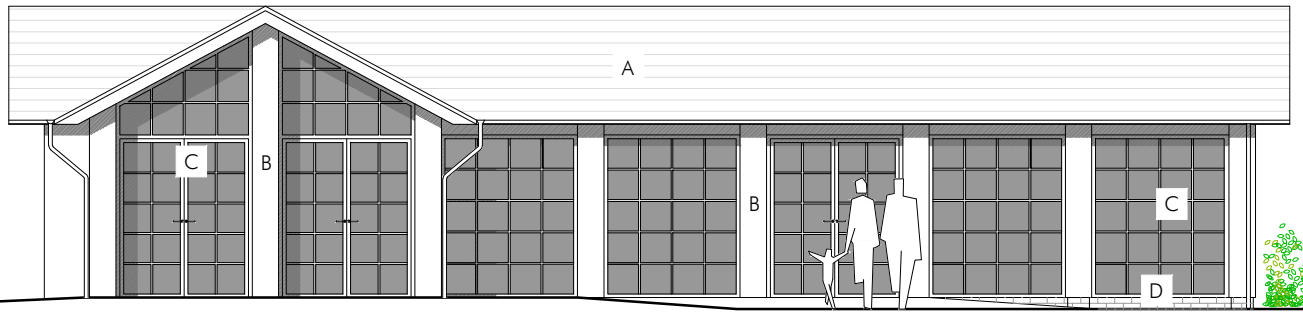

SOUTH ELEVATION

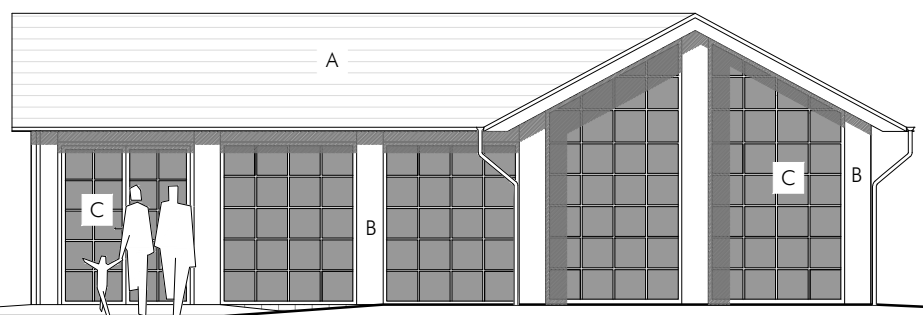

EAST ELEVATION

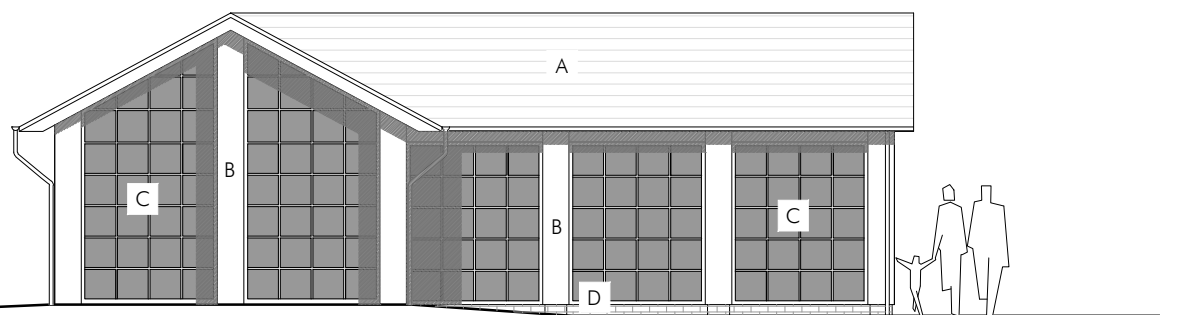

WEST ELEVATION



WELL COTTAGE FARM  
ROBBIE BLACKHURST  
OUTBUILDING ELEVATIONS

Group D Architects Ltd  
4 St Paul's Sq  
Liverpool  
L3 9SJ  
T: 0151 542 5027

DWG: 20022 (PL) 280 A  
DATE: 26.05.21  
SCALE: 1:100 @ A3 DRAWN: PT