



REV	DESCRIPTION	DATE	DRAWN
A	Outbuilding dims	20.05.21	PT
B	Outbuilding setbacks	26.05.21	PT
C	Outbuilding redesign	06.04.22	PT
D	Outlines	12.04.22	PT
E	Removals	13.04.22	PT
F	Garage location	22.04.22	PT

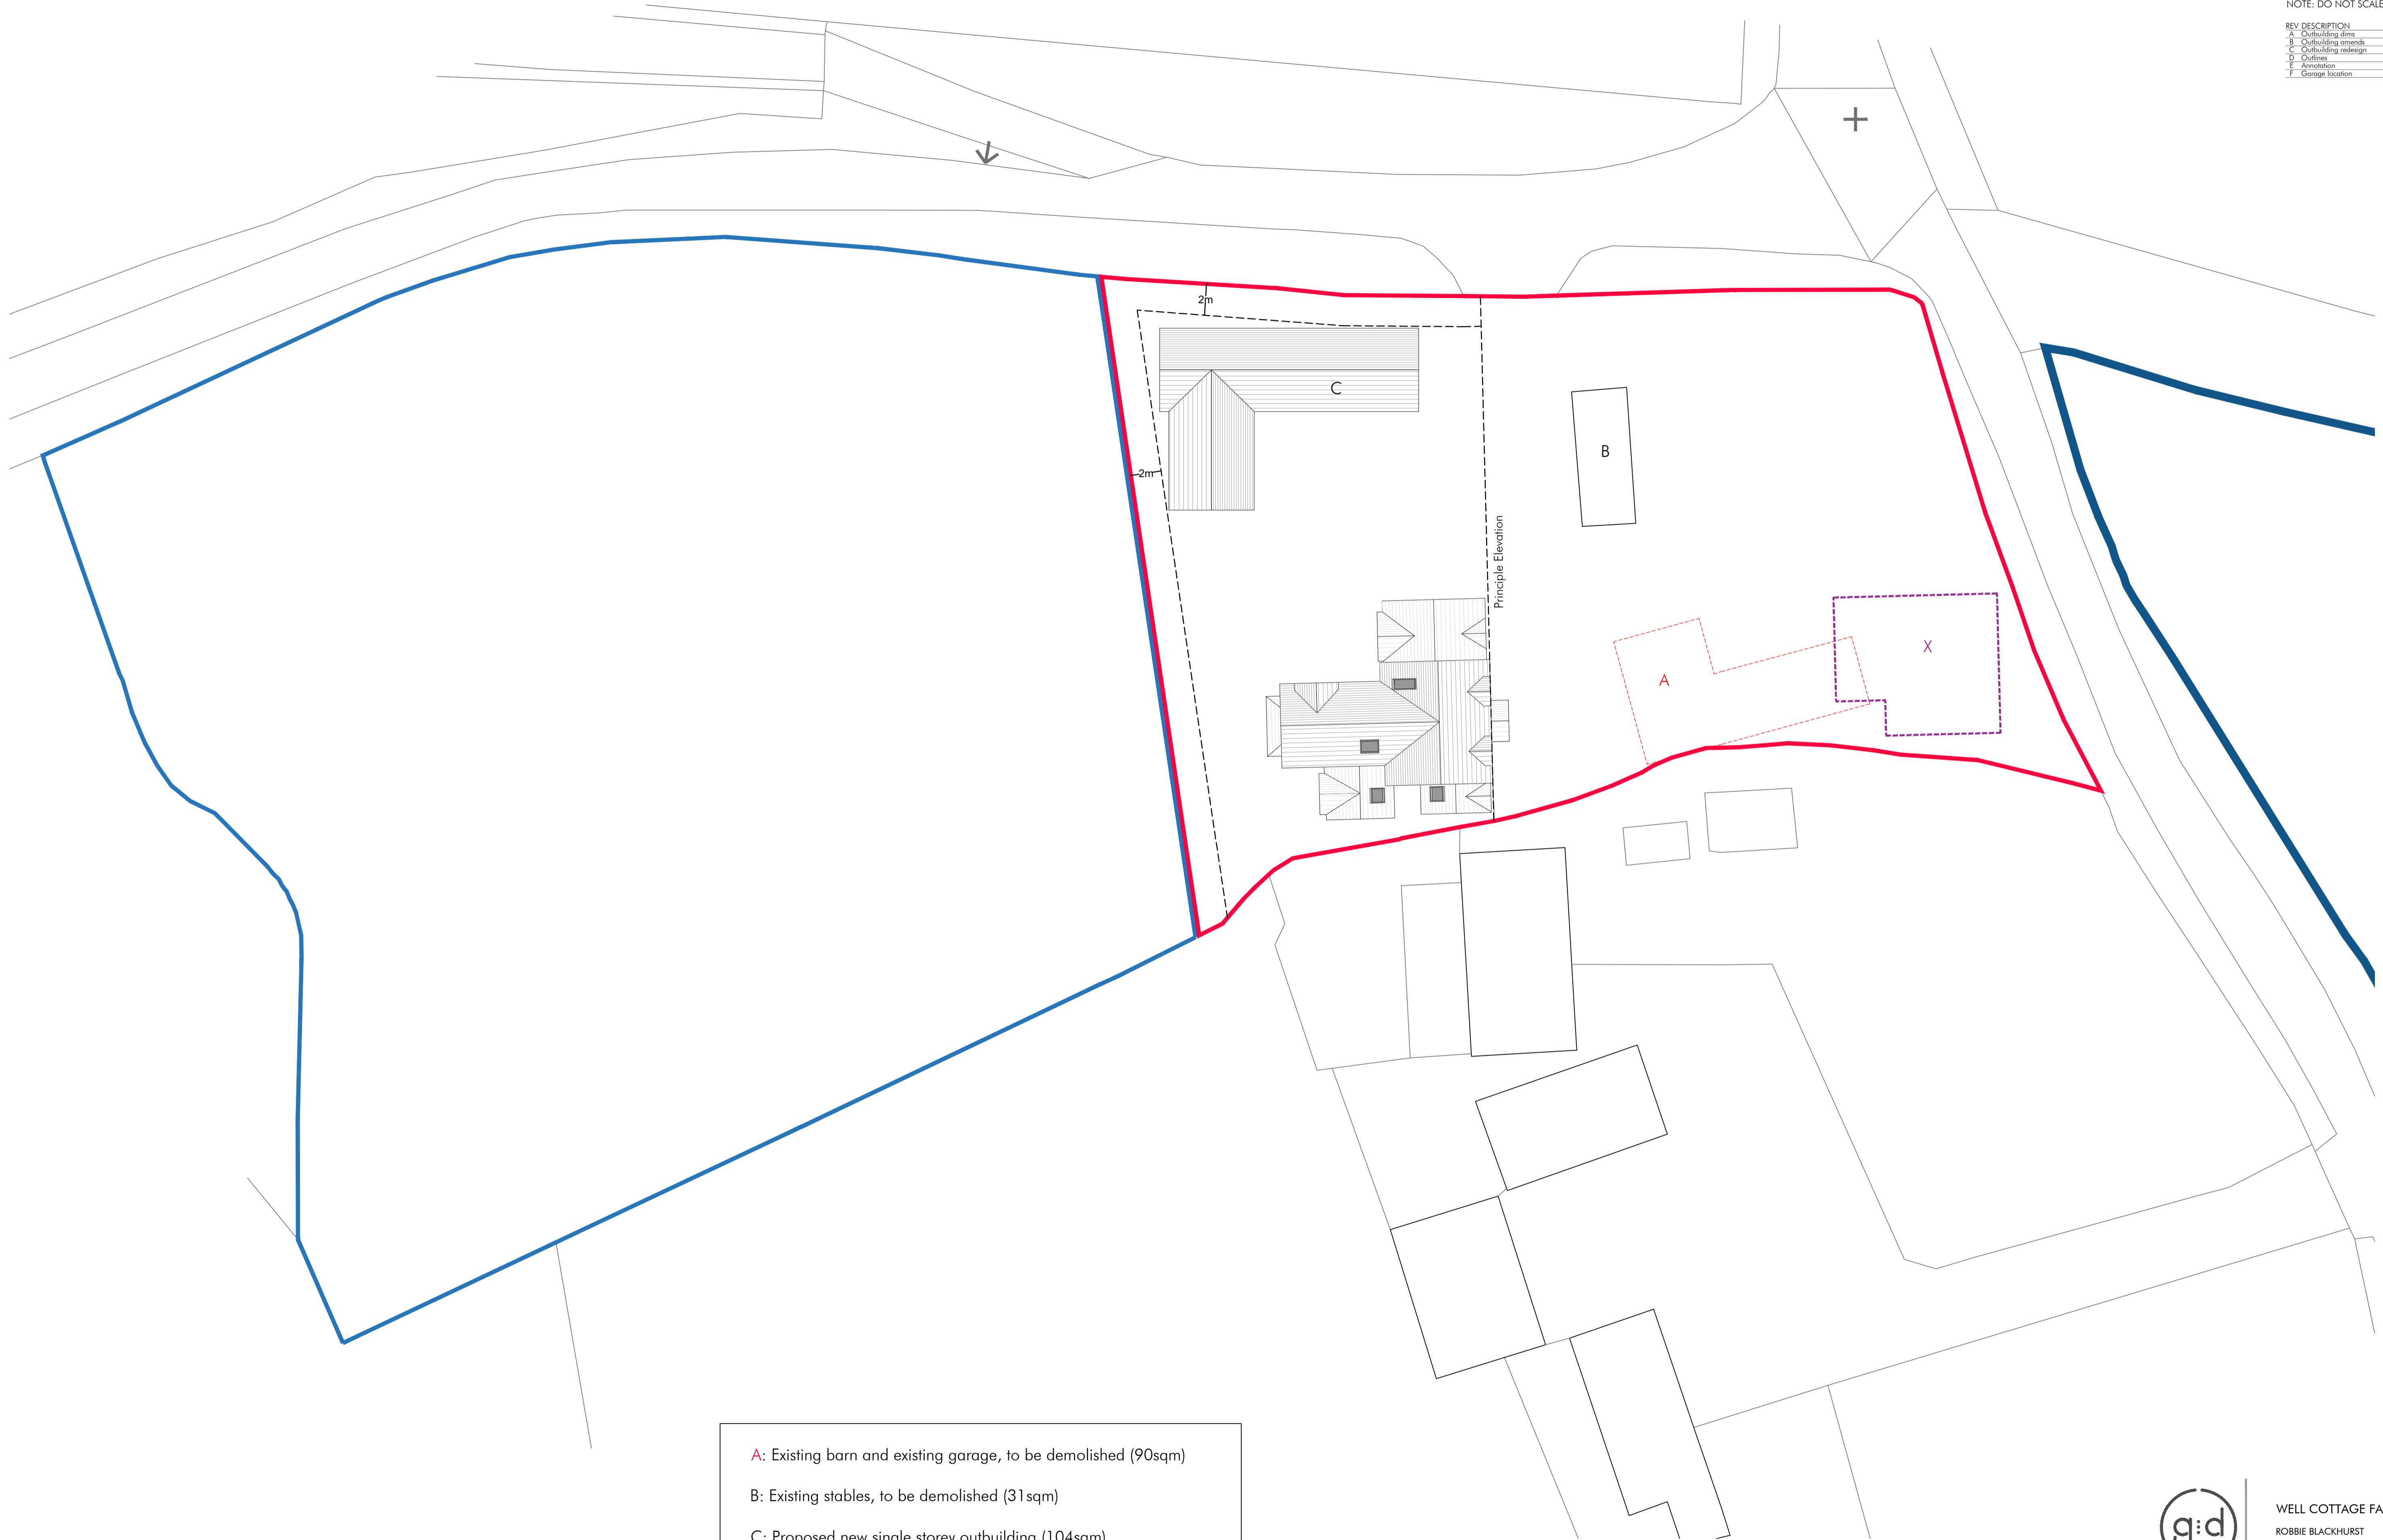

- A: Existing barn and existing garage, to be demolished (90sqm)
- B: Existing stables, to be demolished (31sqm)
- C: Proposed new single storey outbuilding (104sqm)
- X: Outline of proposed garage as per application 21/04133/FUL

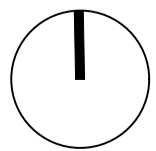

WELL COTTAGE FARM
ROBBIE BLACKHURST
OUTBUILDING SITE PLAN

Group D Architects Ltd
4 St Paul's Sq
Liverpool
L3 9SJ
T: 0151 542 5027

DWG: 20022 (PL) 012 F
DATE: 04.05.21
SCALE: 1:200 @ A1 DRAWN: PT