





Dairy Cottage

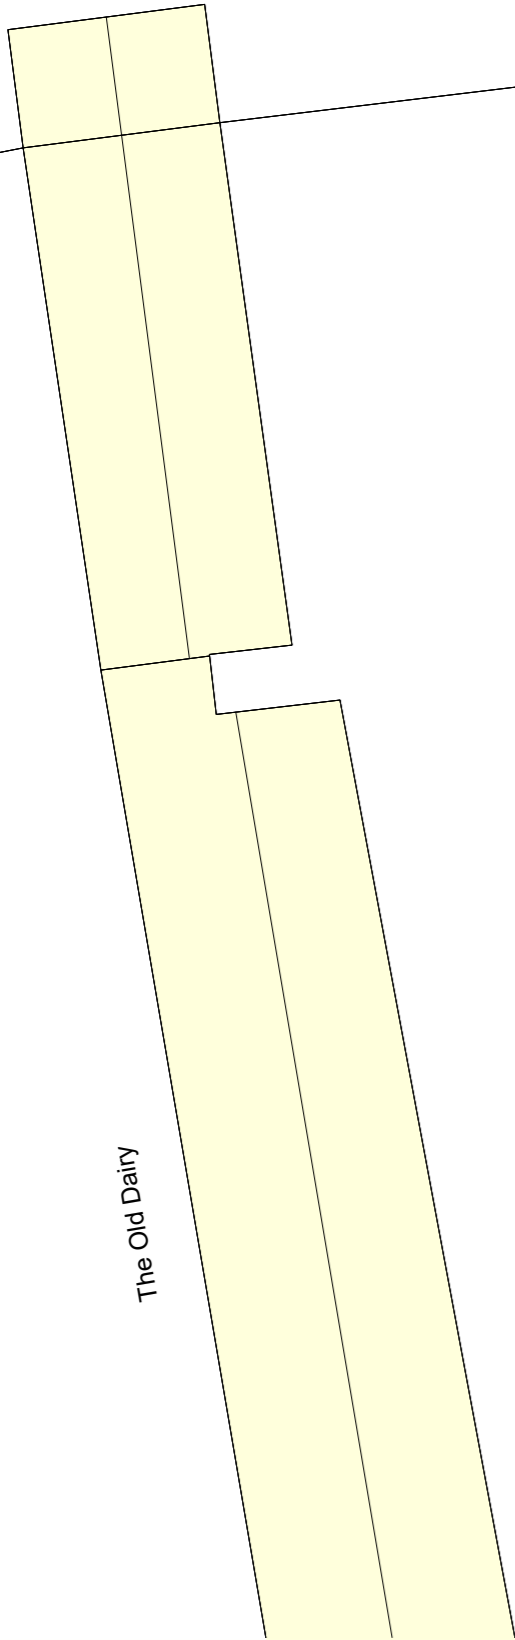

The Old Dairy

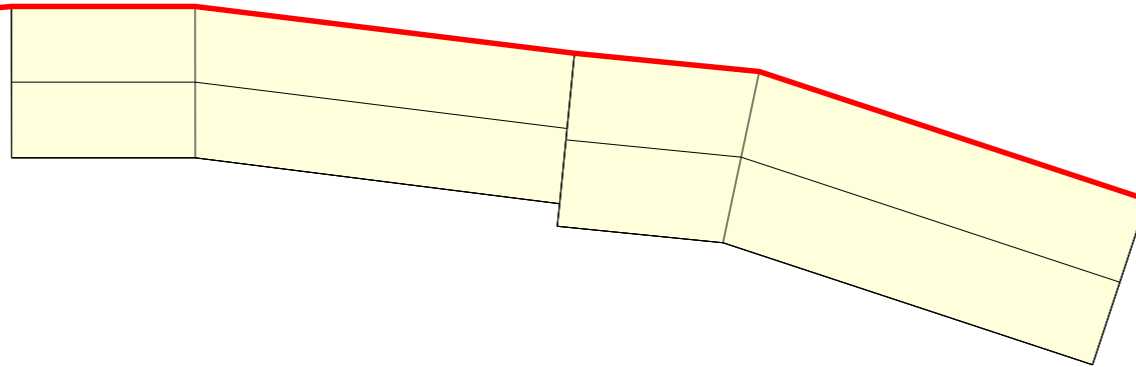

The Old Stables

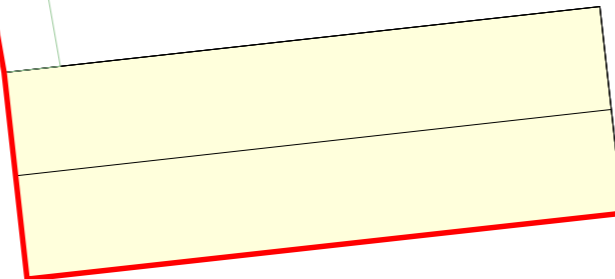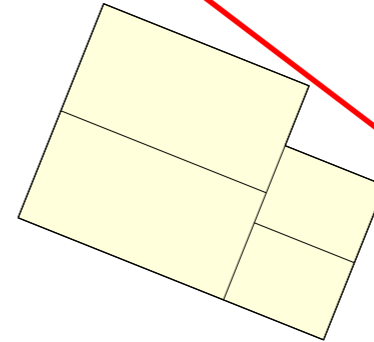

Track

General Notes

Notes

Keyplan

Scale Bar
2m 10m

Client
Mr Martin
The Old Stables
Hackwood Park
RG25 2 JZ

Project
Single storey side extension

THE BROOKWOOD BARN CO.™
TRADITIONAL CONSTRUCTION OAK FRAMED BUILDINGS

BRIDGELANDS FARM
INGRAMS GREEN LANE
MIDHURST
GU29 0JR

eloisemtp17@gmail.com
07767096805

Drawing Title
Existing Site Plan

Project Number BB18	Status Planning Drawing
Scale @ A3 1:200	Date 13-May-2022
Drawn by EP	Checked by
Drawing number BB18.02	Revision