




east elevation

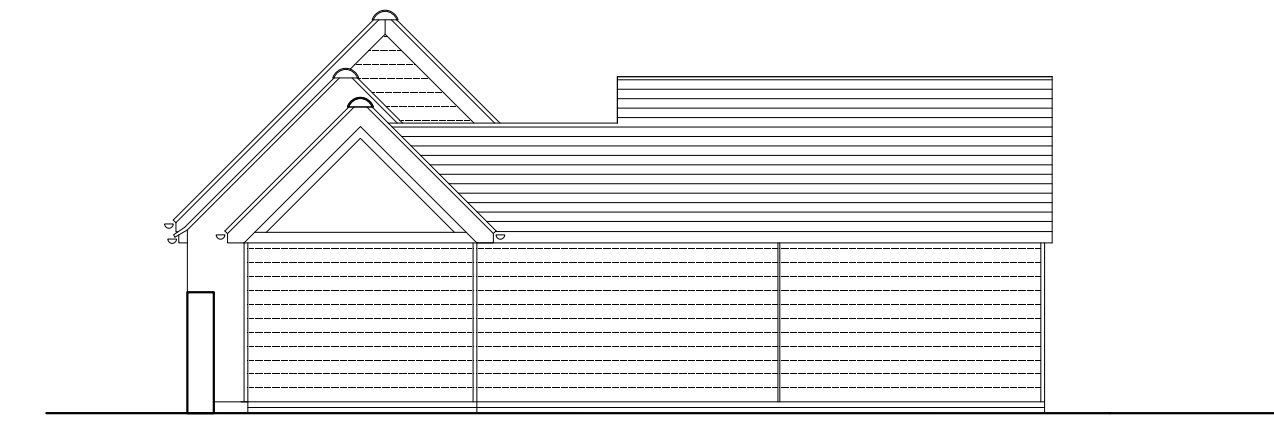


west elevation

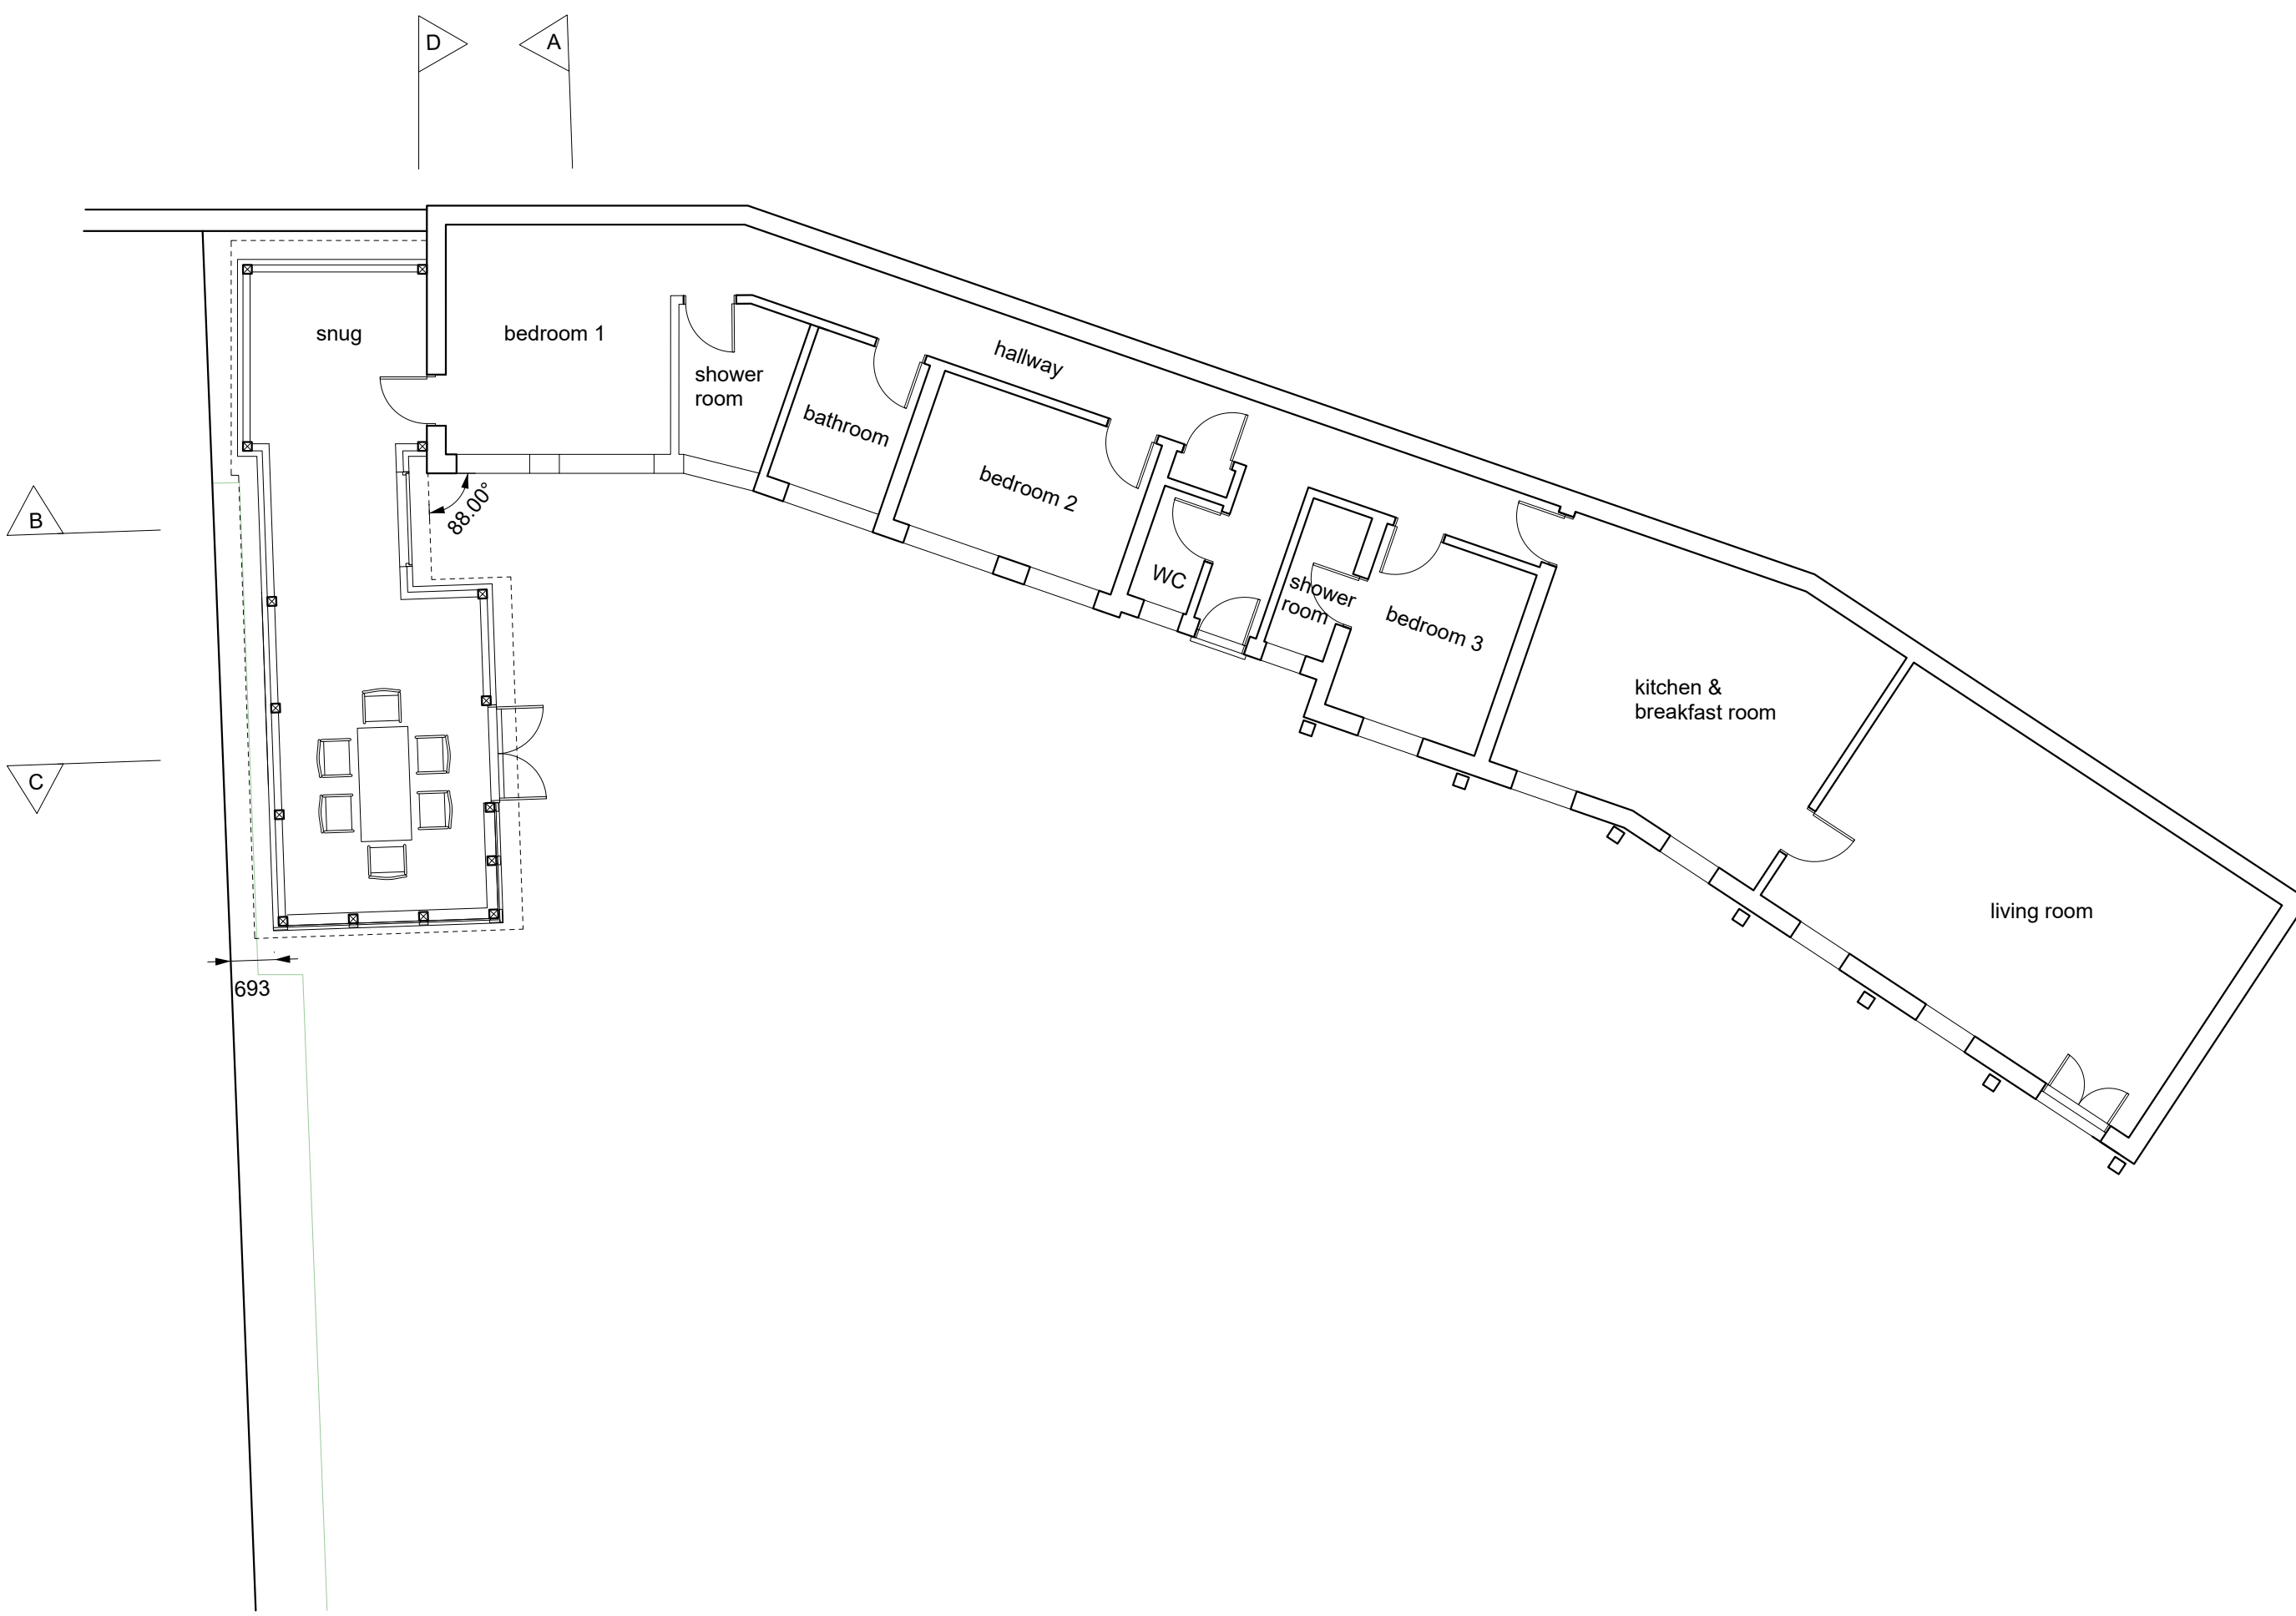


north elevation

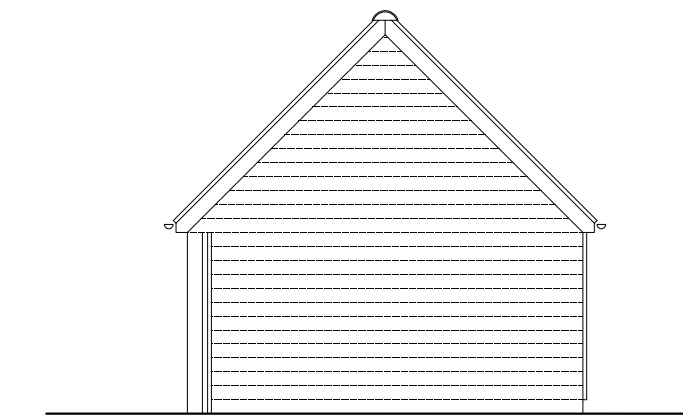


south elevation

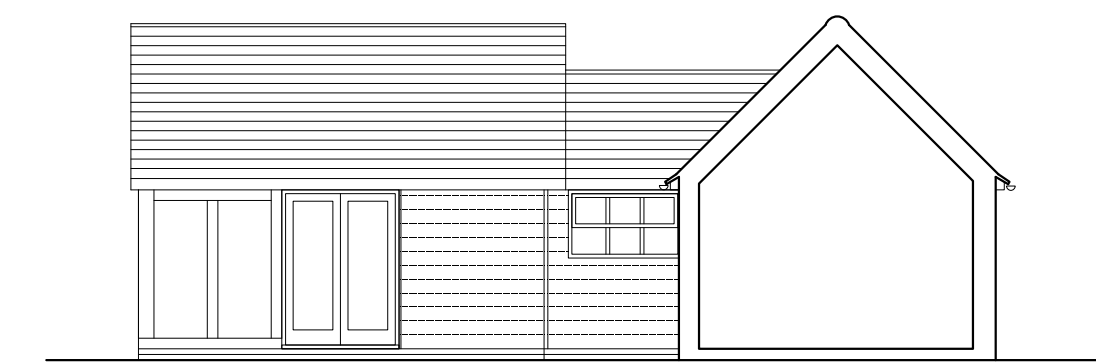


section A

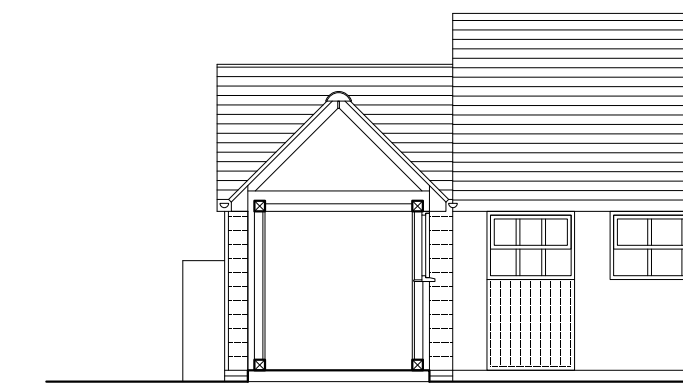


section B

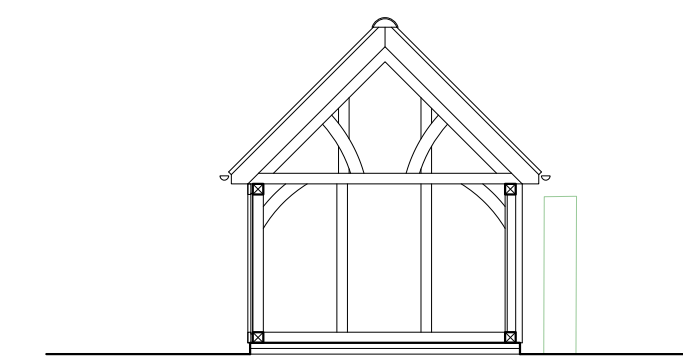

section C

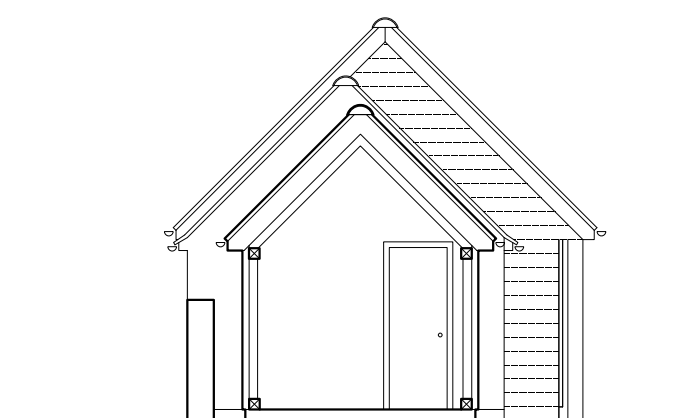

section D

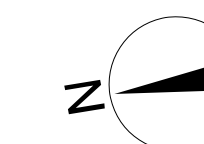

General Notes

Notes

Keyplan

Scale Bar



Client

Mr Martin
The Old Stables
Hackwood Park
RG25 2 JZ

Project

Single storey side extension

THE BROOKWOOD BARN CO.™
TRADITIONAL CONSTRUCTION OAK FRAMED BUILDINGS

BRIDGELANDS FARM
INGRAMS GREEN LANE
MIDHURST
GU29 0JR

eloisemtp17@gmail.com
07767096805

Drawing Title

Proposed Plan, Elevations + Sections

Project Number BB18	Status Planning Drawing
Scale @ A1 1:100	Date 17-May-2022
Drawn by EP	Checked by
Drawing number BB18.05	Revision