




EXISTING FRONT ELEVATION

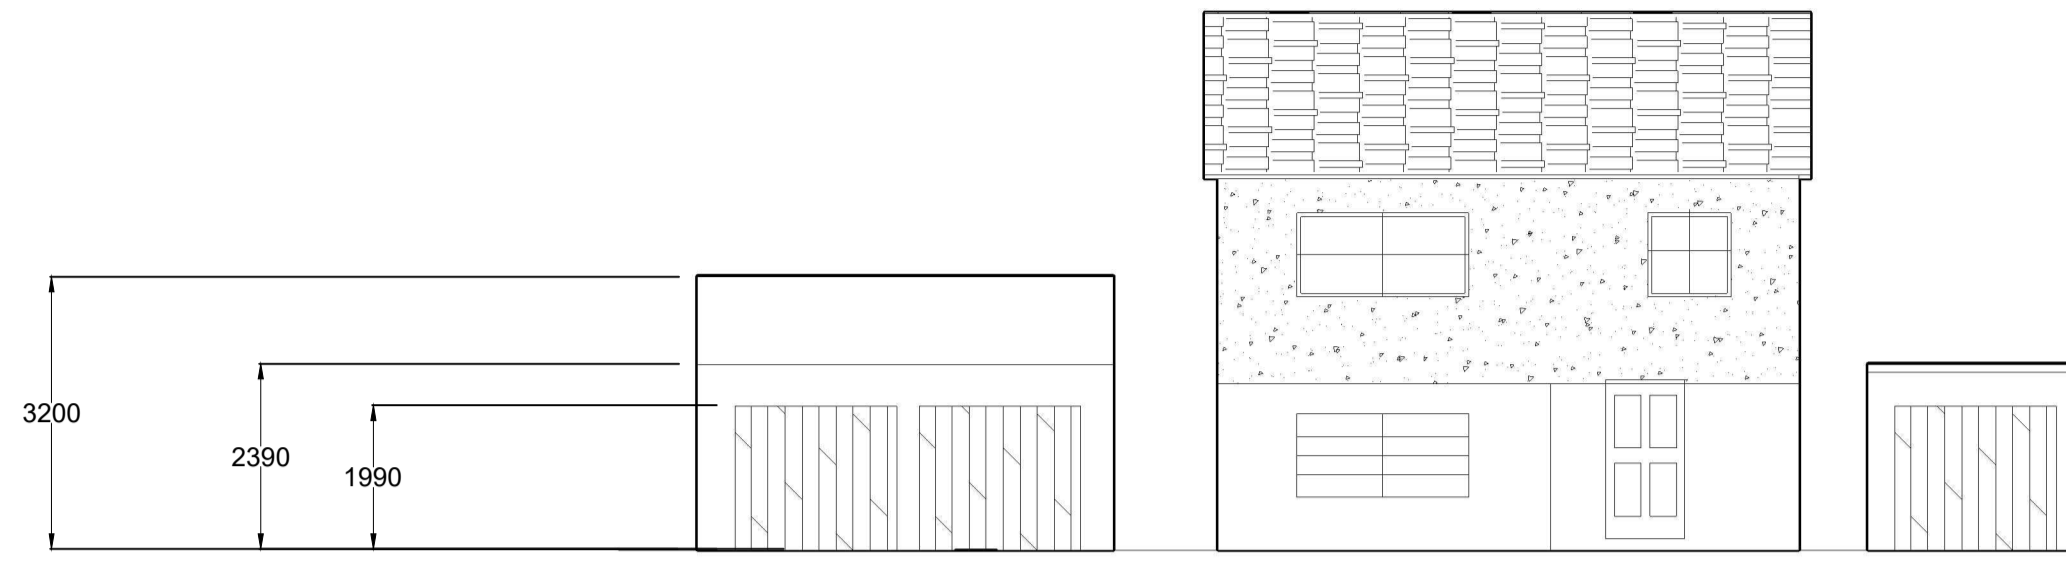


PROPOSED FRONT ELEVATION

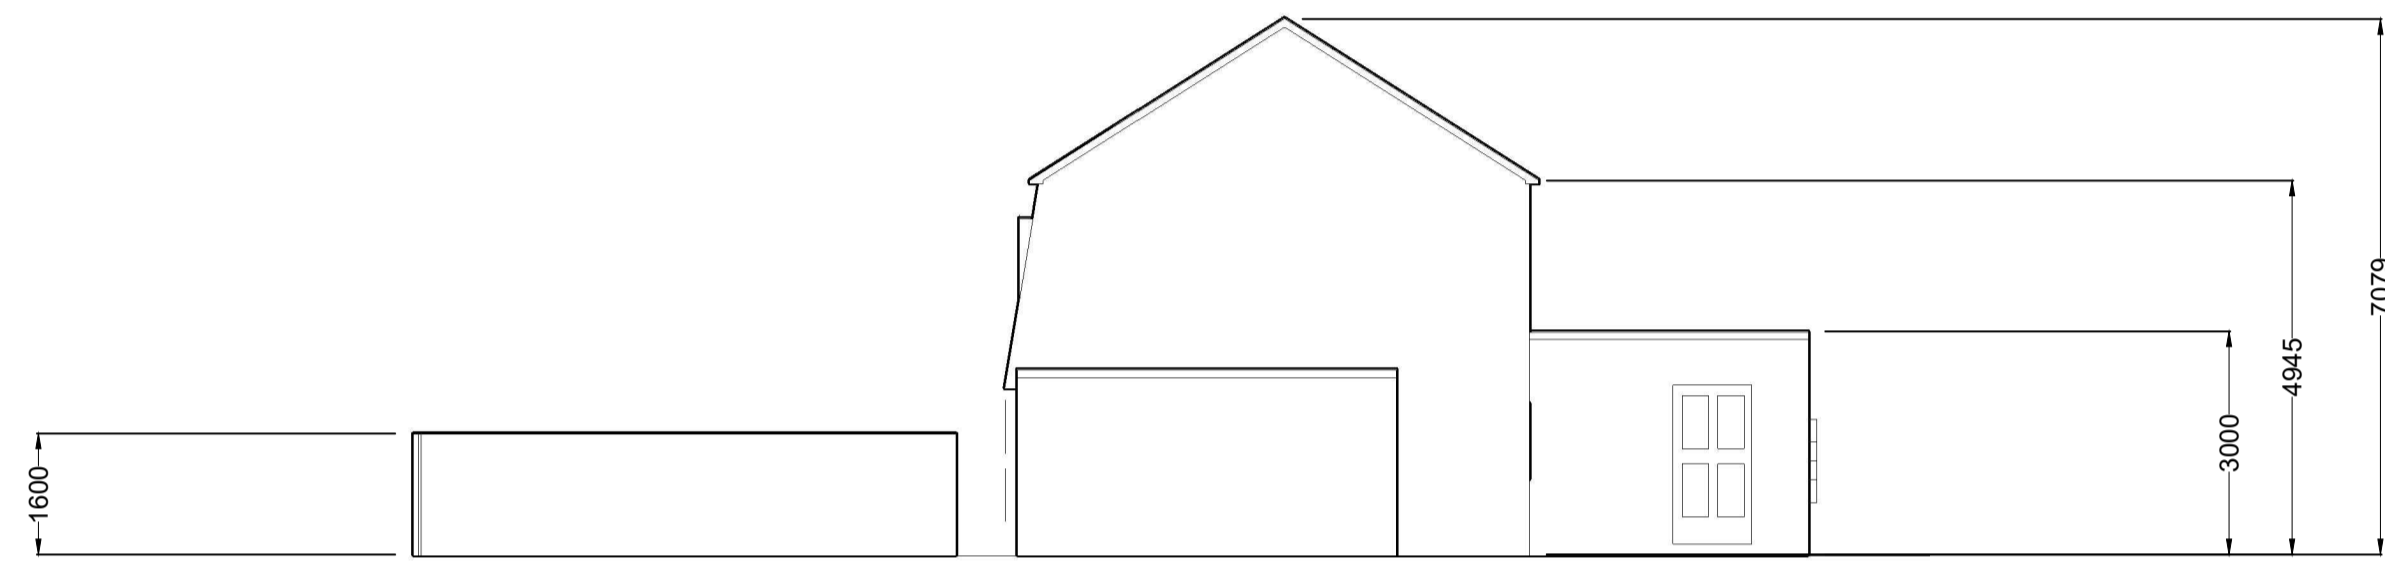


EXISTING SIDE ELEVATION LOOKING SOUTH

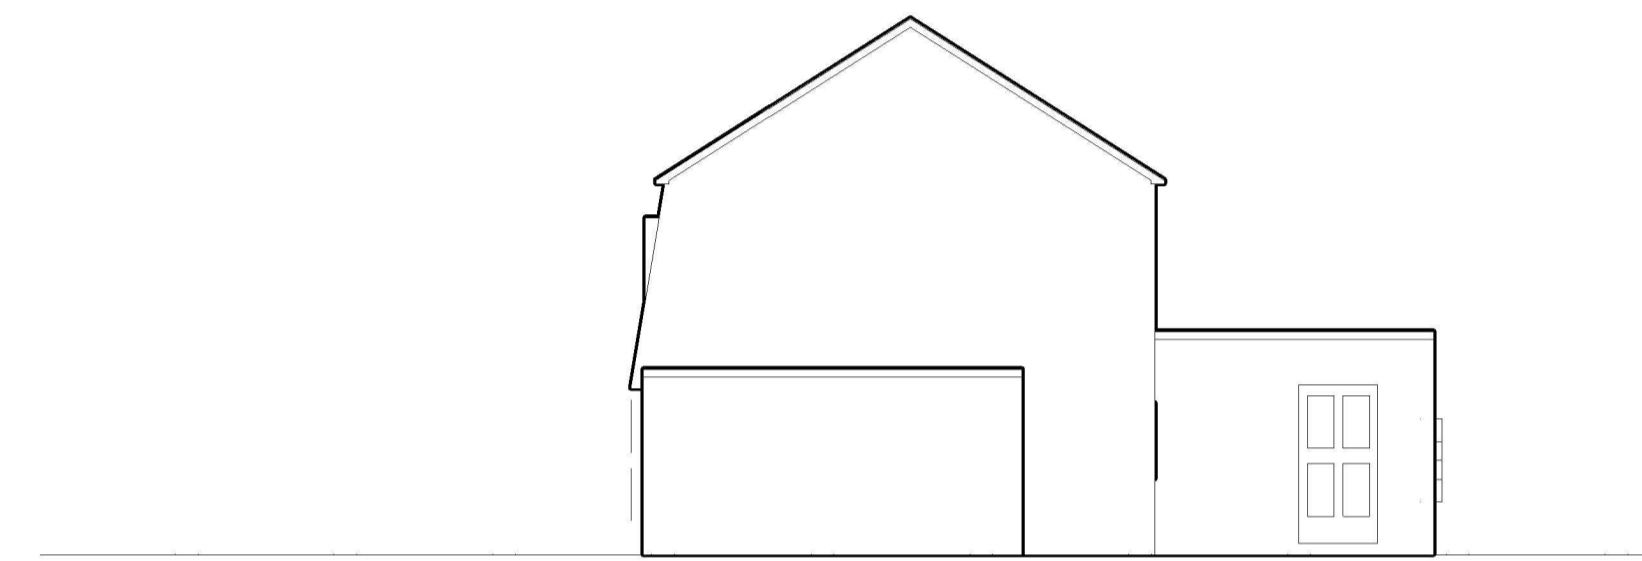


PROPOSED SIDE ELEVATION LOOKING SOUTH

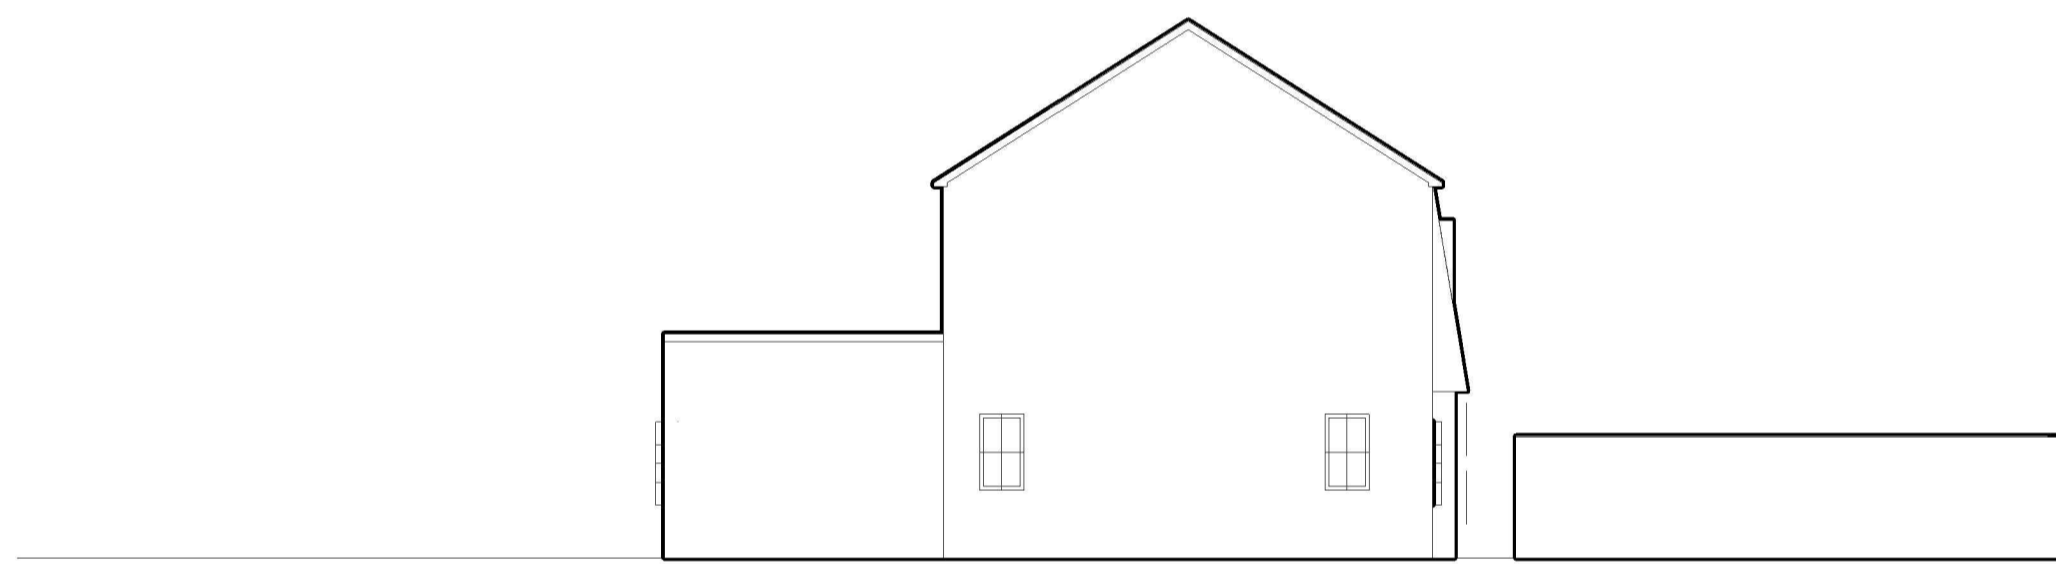


EXISTING SIDE ELEVATION LOOKING NORTH

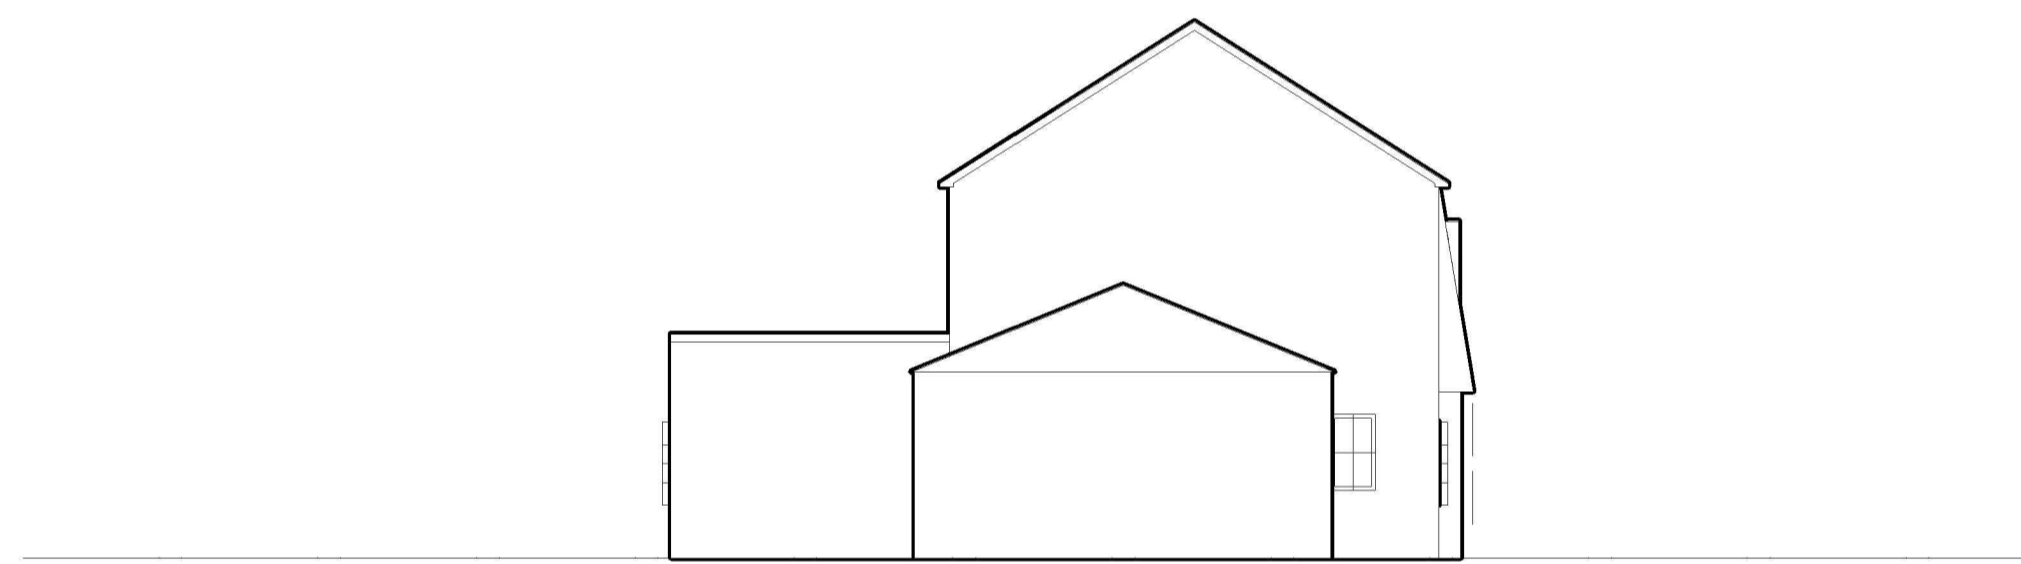

PROPOSED SIDE ELEVATION LOOKING NORTH

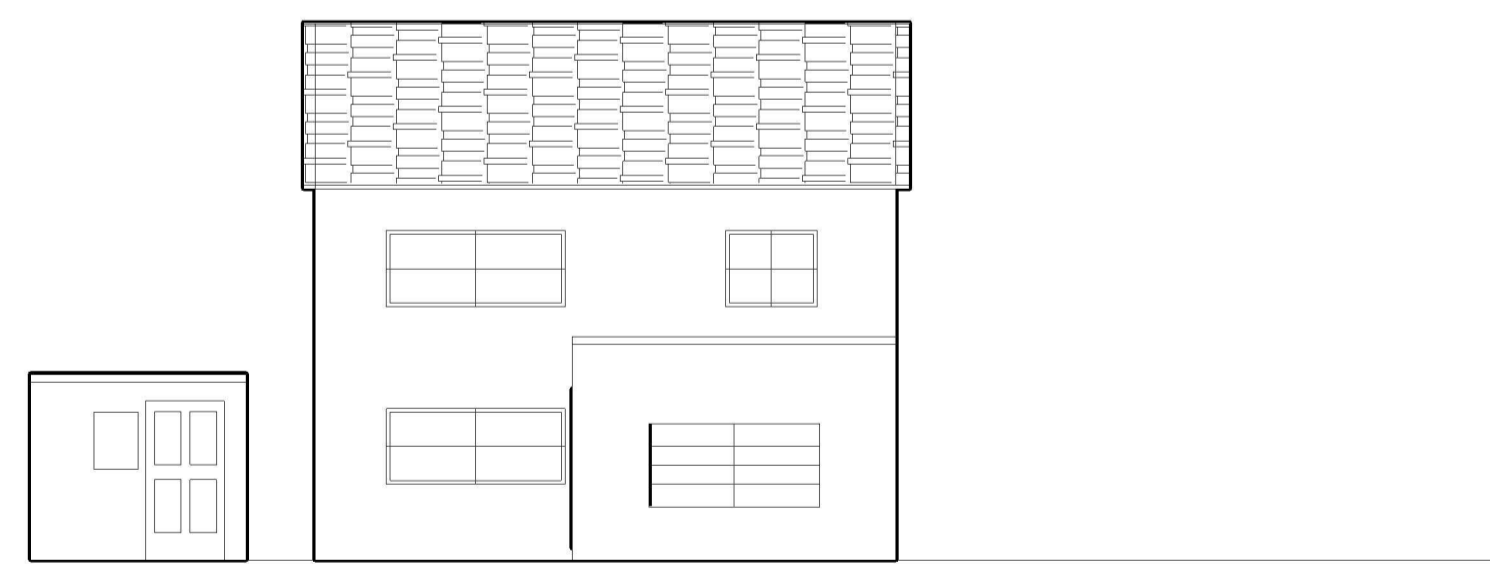

EXISTING REAR ELEVATION

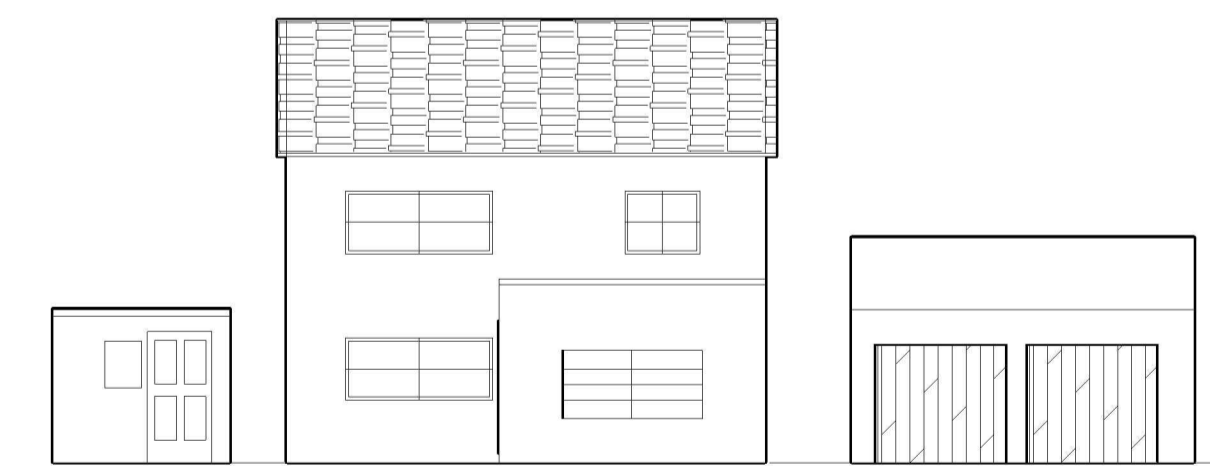

PROPOSED REAR ELEVATION

RevNo	Revision note	Date	DRAWN	Checked
C	ISSUED FOR APPROVAL	08.09.2021	TL	DA
B	ISSUED FOR INFORMATION	22.04.2021	TL	DA
A	ISSUED FOR APPROVAL	16.06.2020	TL	DA

SIZE	A1
DRAWN	TL
CHECK	DA
APPR.	
ISSUED	
REV	B

SHEET	0002	SCALE	1:100 @ A1
2 GARTH CLOSE			
ELEVATIONS OF NEW EXTERNAL TIMBER GARAGE			
DWG NO			
BM-2020-06-0002			