




EXISTING SIDE ELEVATION EAST

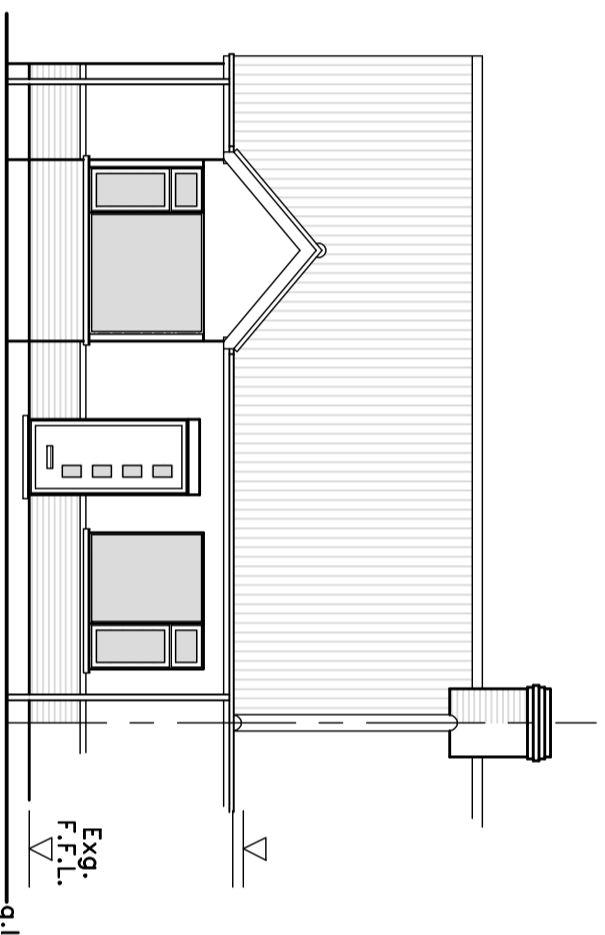


EXISTING FRONT ELEVATION NORTH

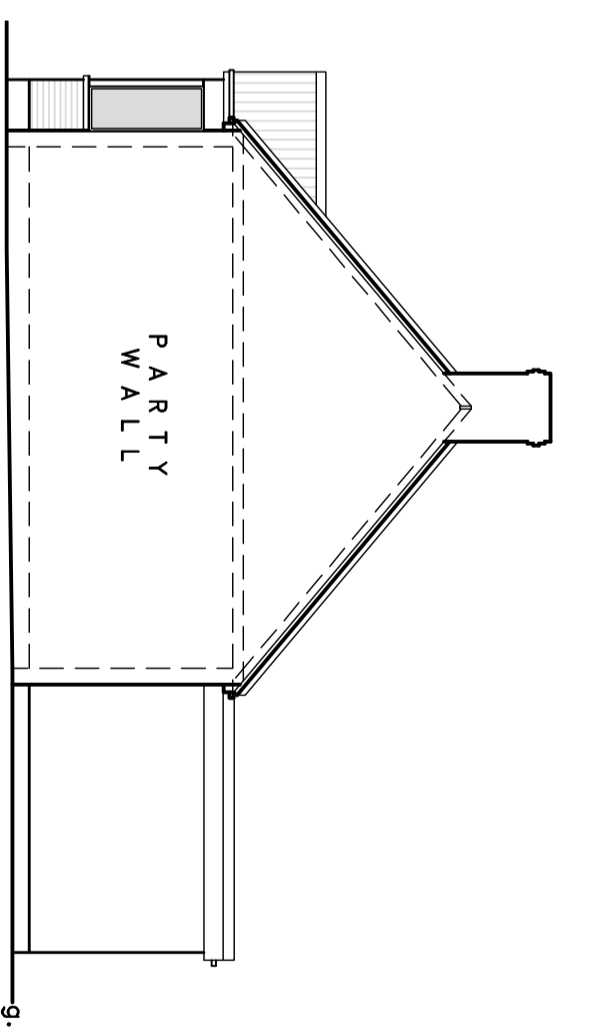



EXISTING SIDE ELEVATION WEST

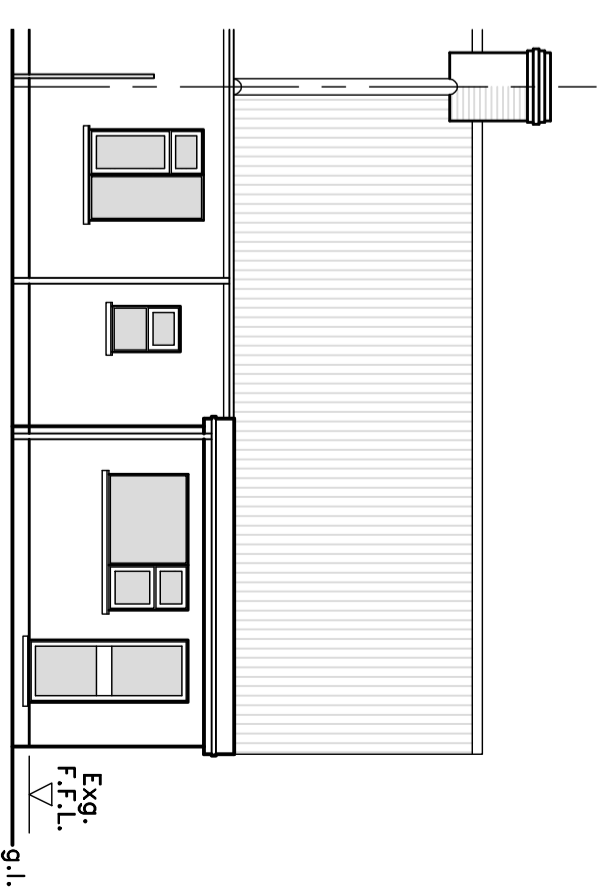


EXISTING REAR ELEVATION SOUTH

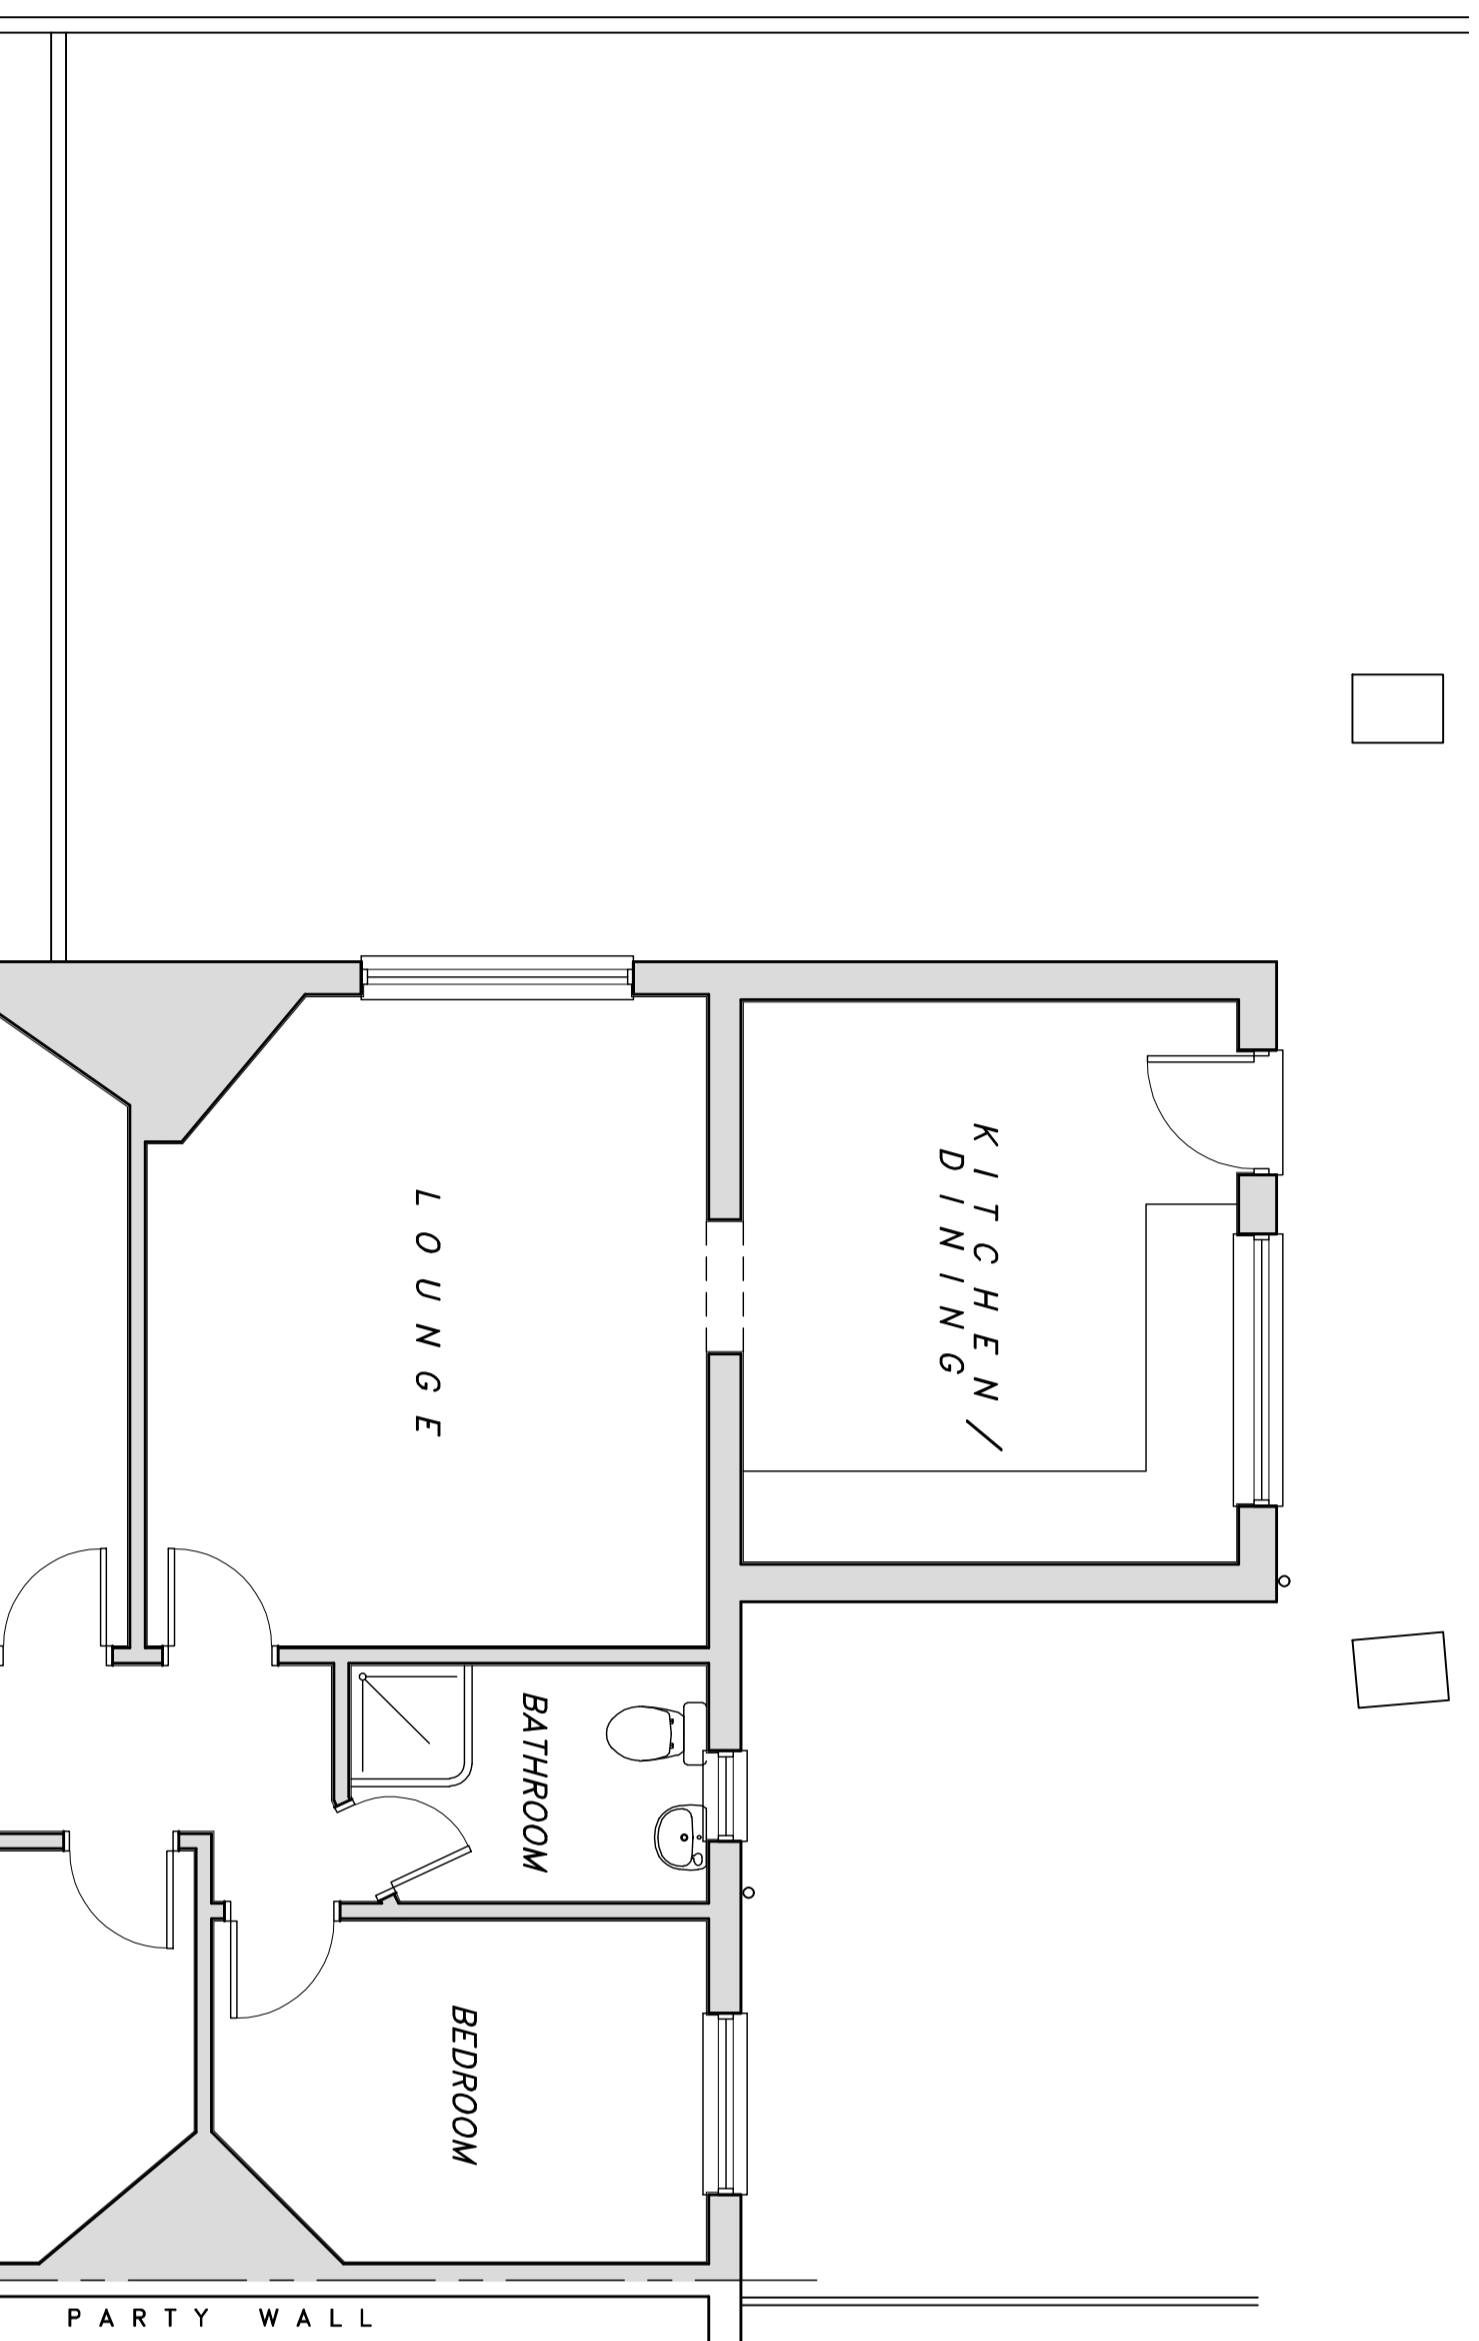

EXISTING GROUND FLOOR PLAN

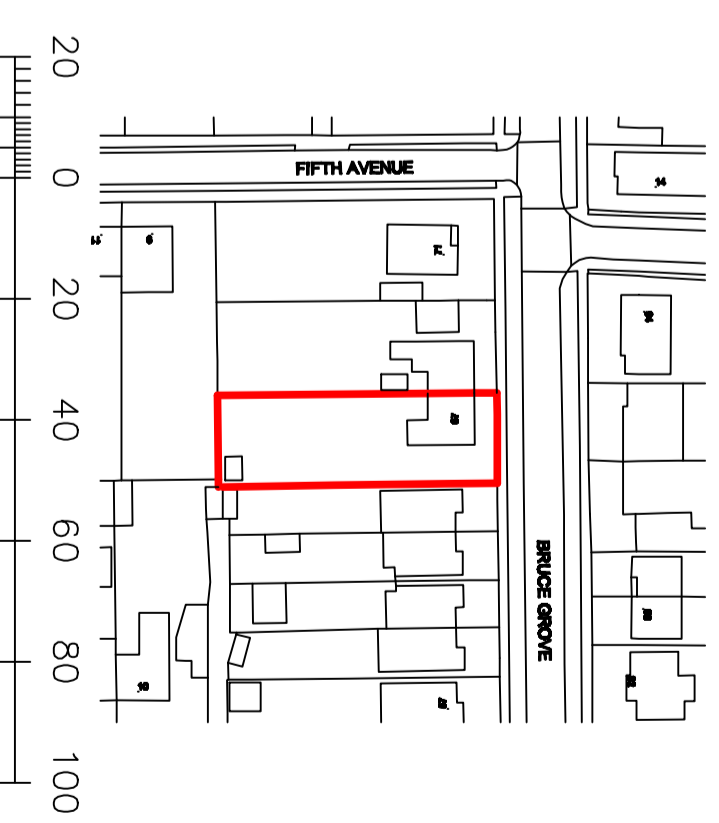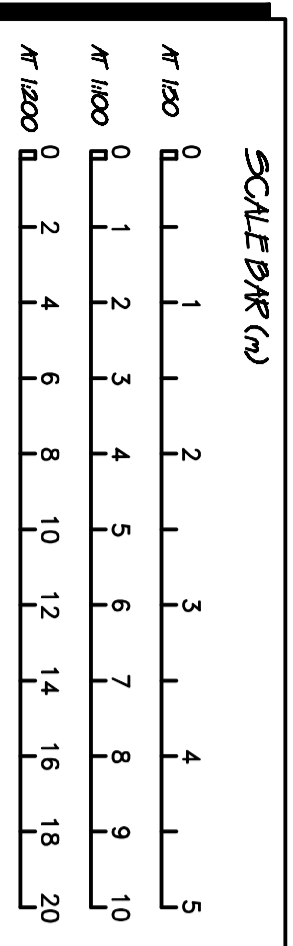

LOCATION PLAN  
 SCALED 1:1250  
 APPLICATION SITE OUTLINED IN RED

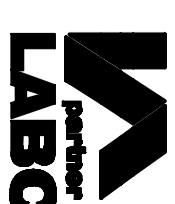**ROB PARISH**  
 B.ENG (HONS.)  


DESIGN & PLANNING SERVICES  
 TEL. 07759 239490  
 Email: [rpdesignoffice@gmail.com](mailto:rpdesignoffice@gmail.com)

CLIENT:  
 MR & MRS CAGEHIN  
 67 BRUCE GROVE  
 WICKFORD  
 ESSEX

PROPOSAL:  
 PART SINGLE, PART TWO STOREY REAR/SIDE  
 EXTENSION & LOFT CONVERSION

TITLE:  
 EXG. FLOORPLANS & ELEVATIONS

DRAWN: RSP CHK: DATE: 13/06/22 REF:

No.: 22-041-PP-01 SCALE: 1:50,100 @ A2 ISS: 02

REVISIONS:

| ISS. | DATE     | DESCRIPTION              |
|------|----------|--------------------------|
| 02   | 28/08/22 | SITE LOCATION PLAN ADDED |