




Front (S) Elevation
Scale: 1:100

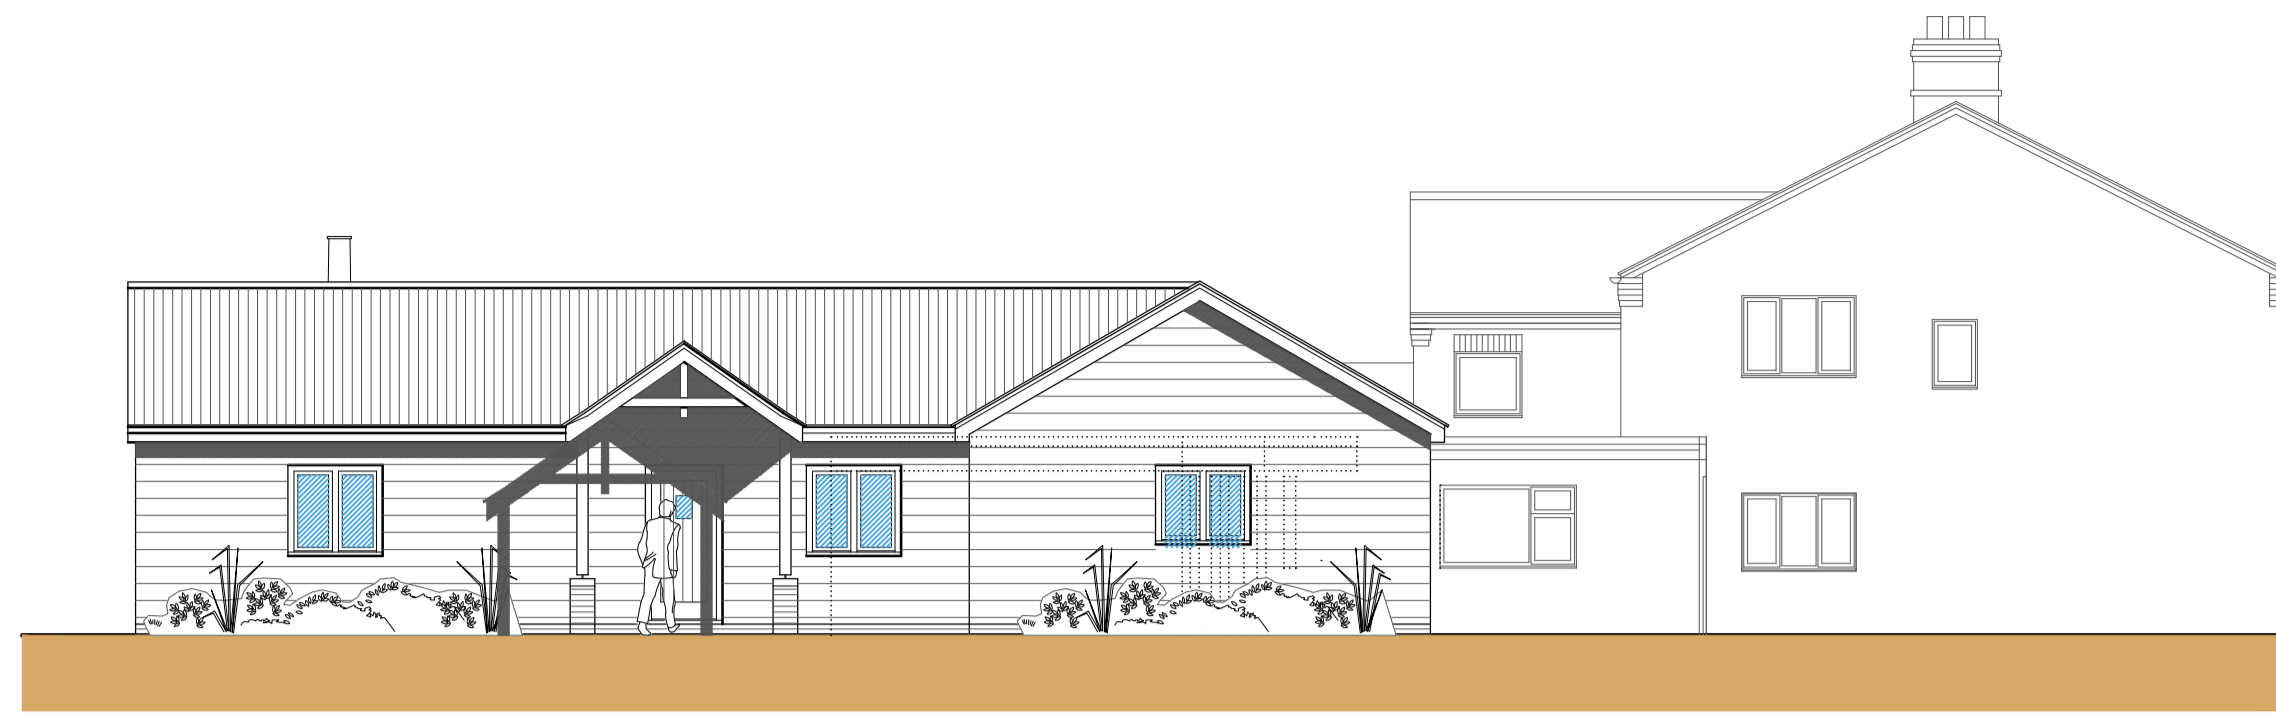


Side (W) Elevation
Scale: 1:100

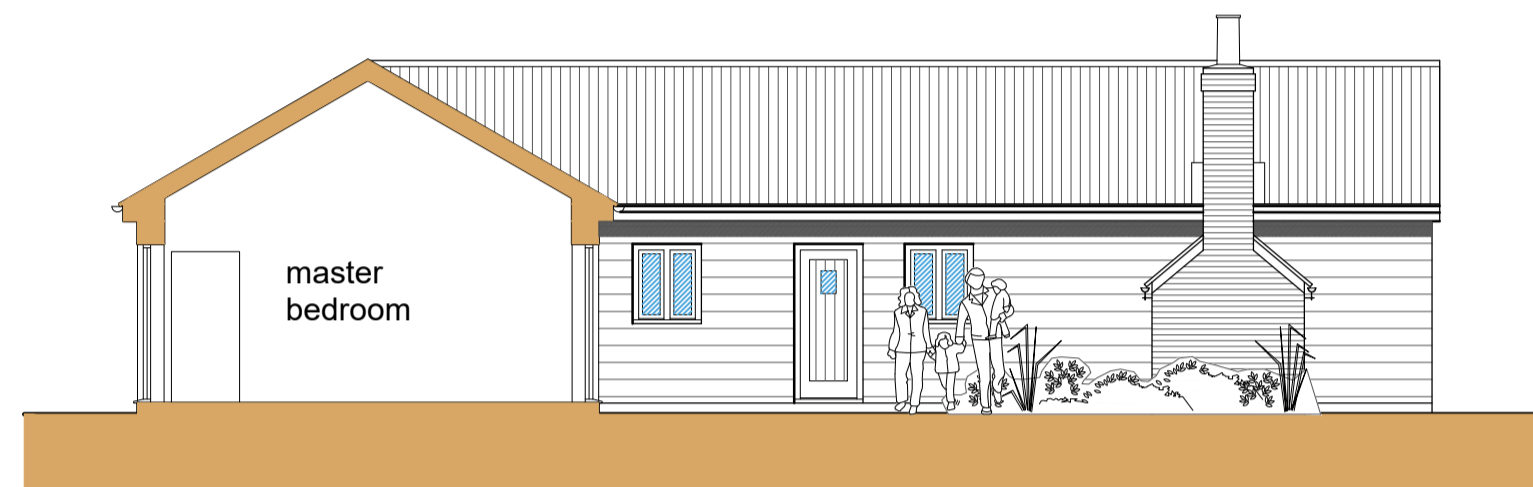


Section A-A
Scale: 1:100

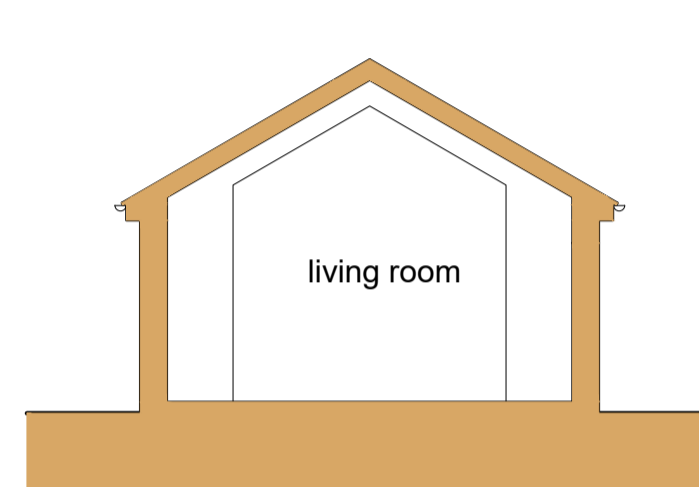


Section B-B
Scale: 1:100

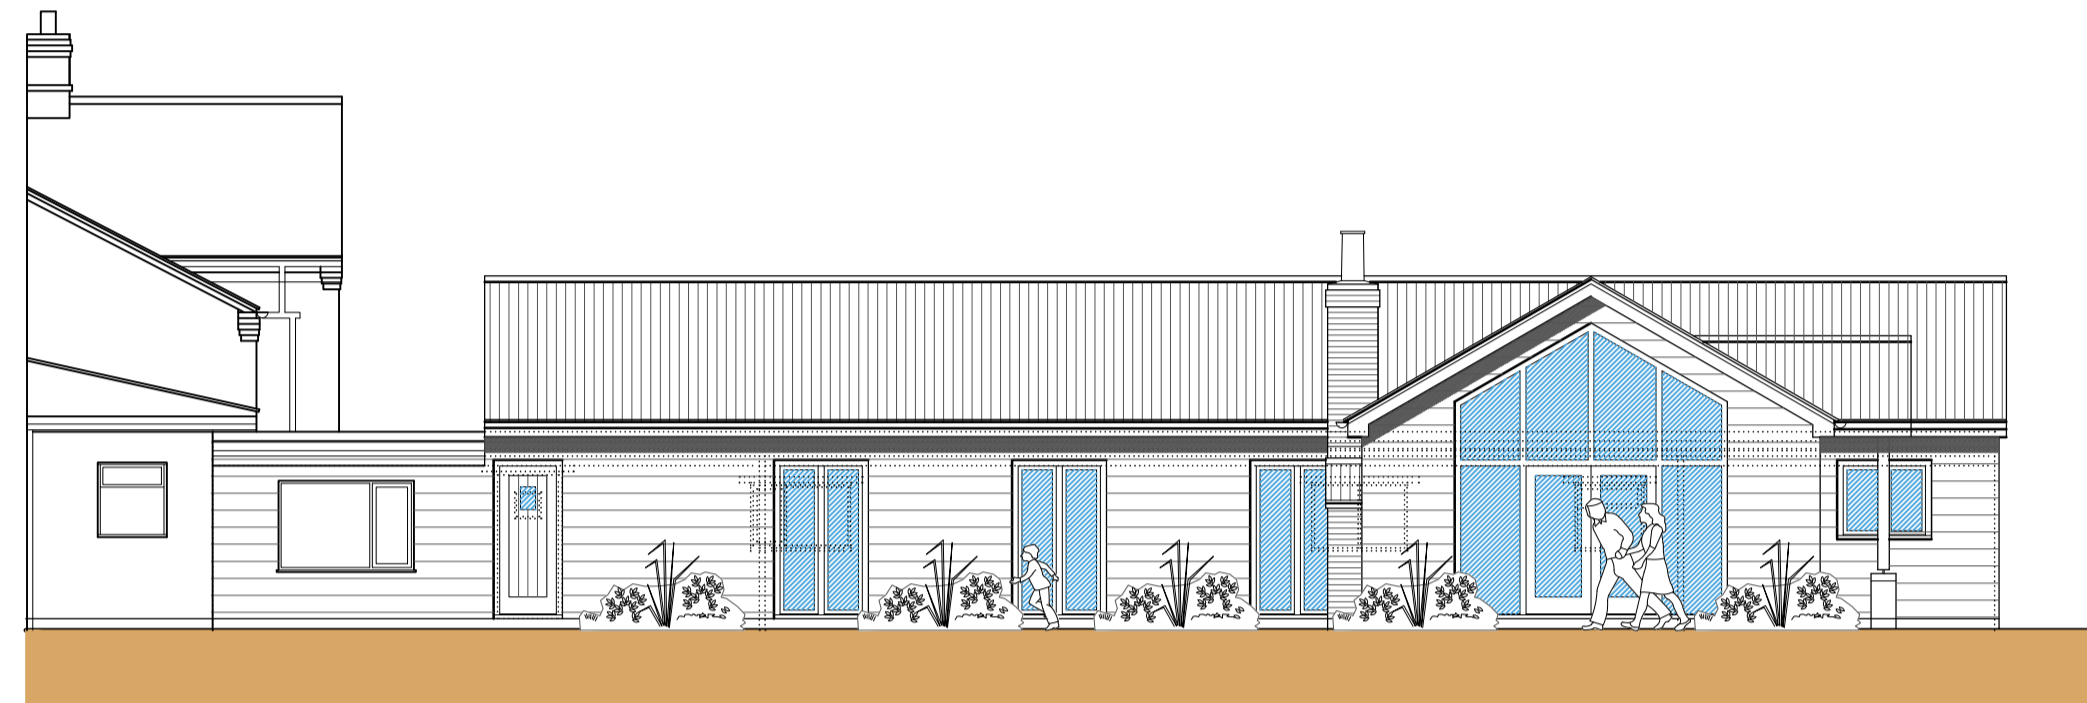

Rear (N) Elevation
Scale: 1:100

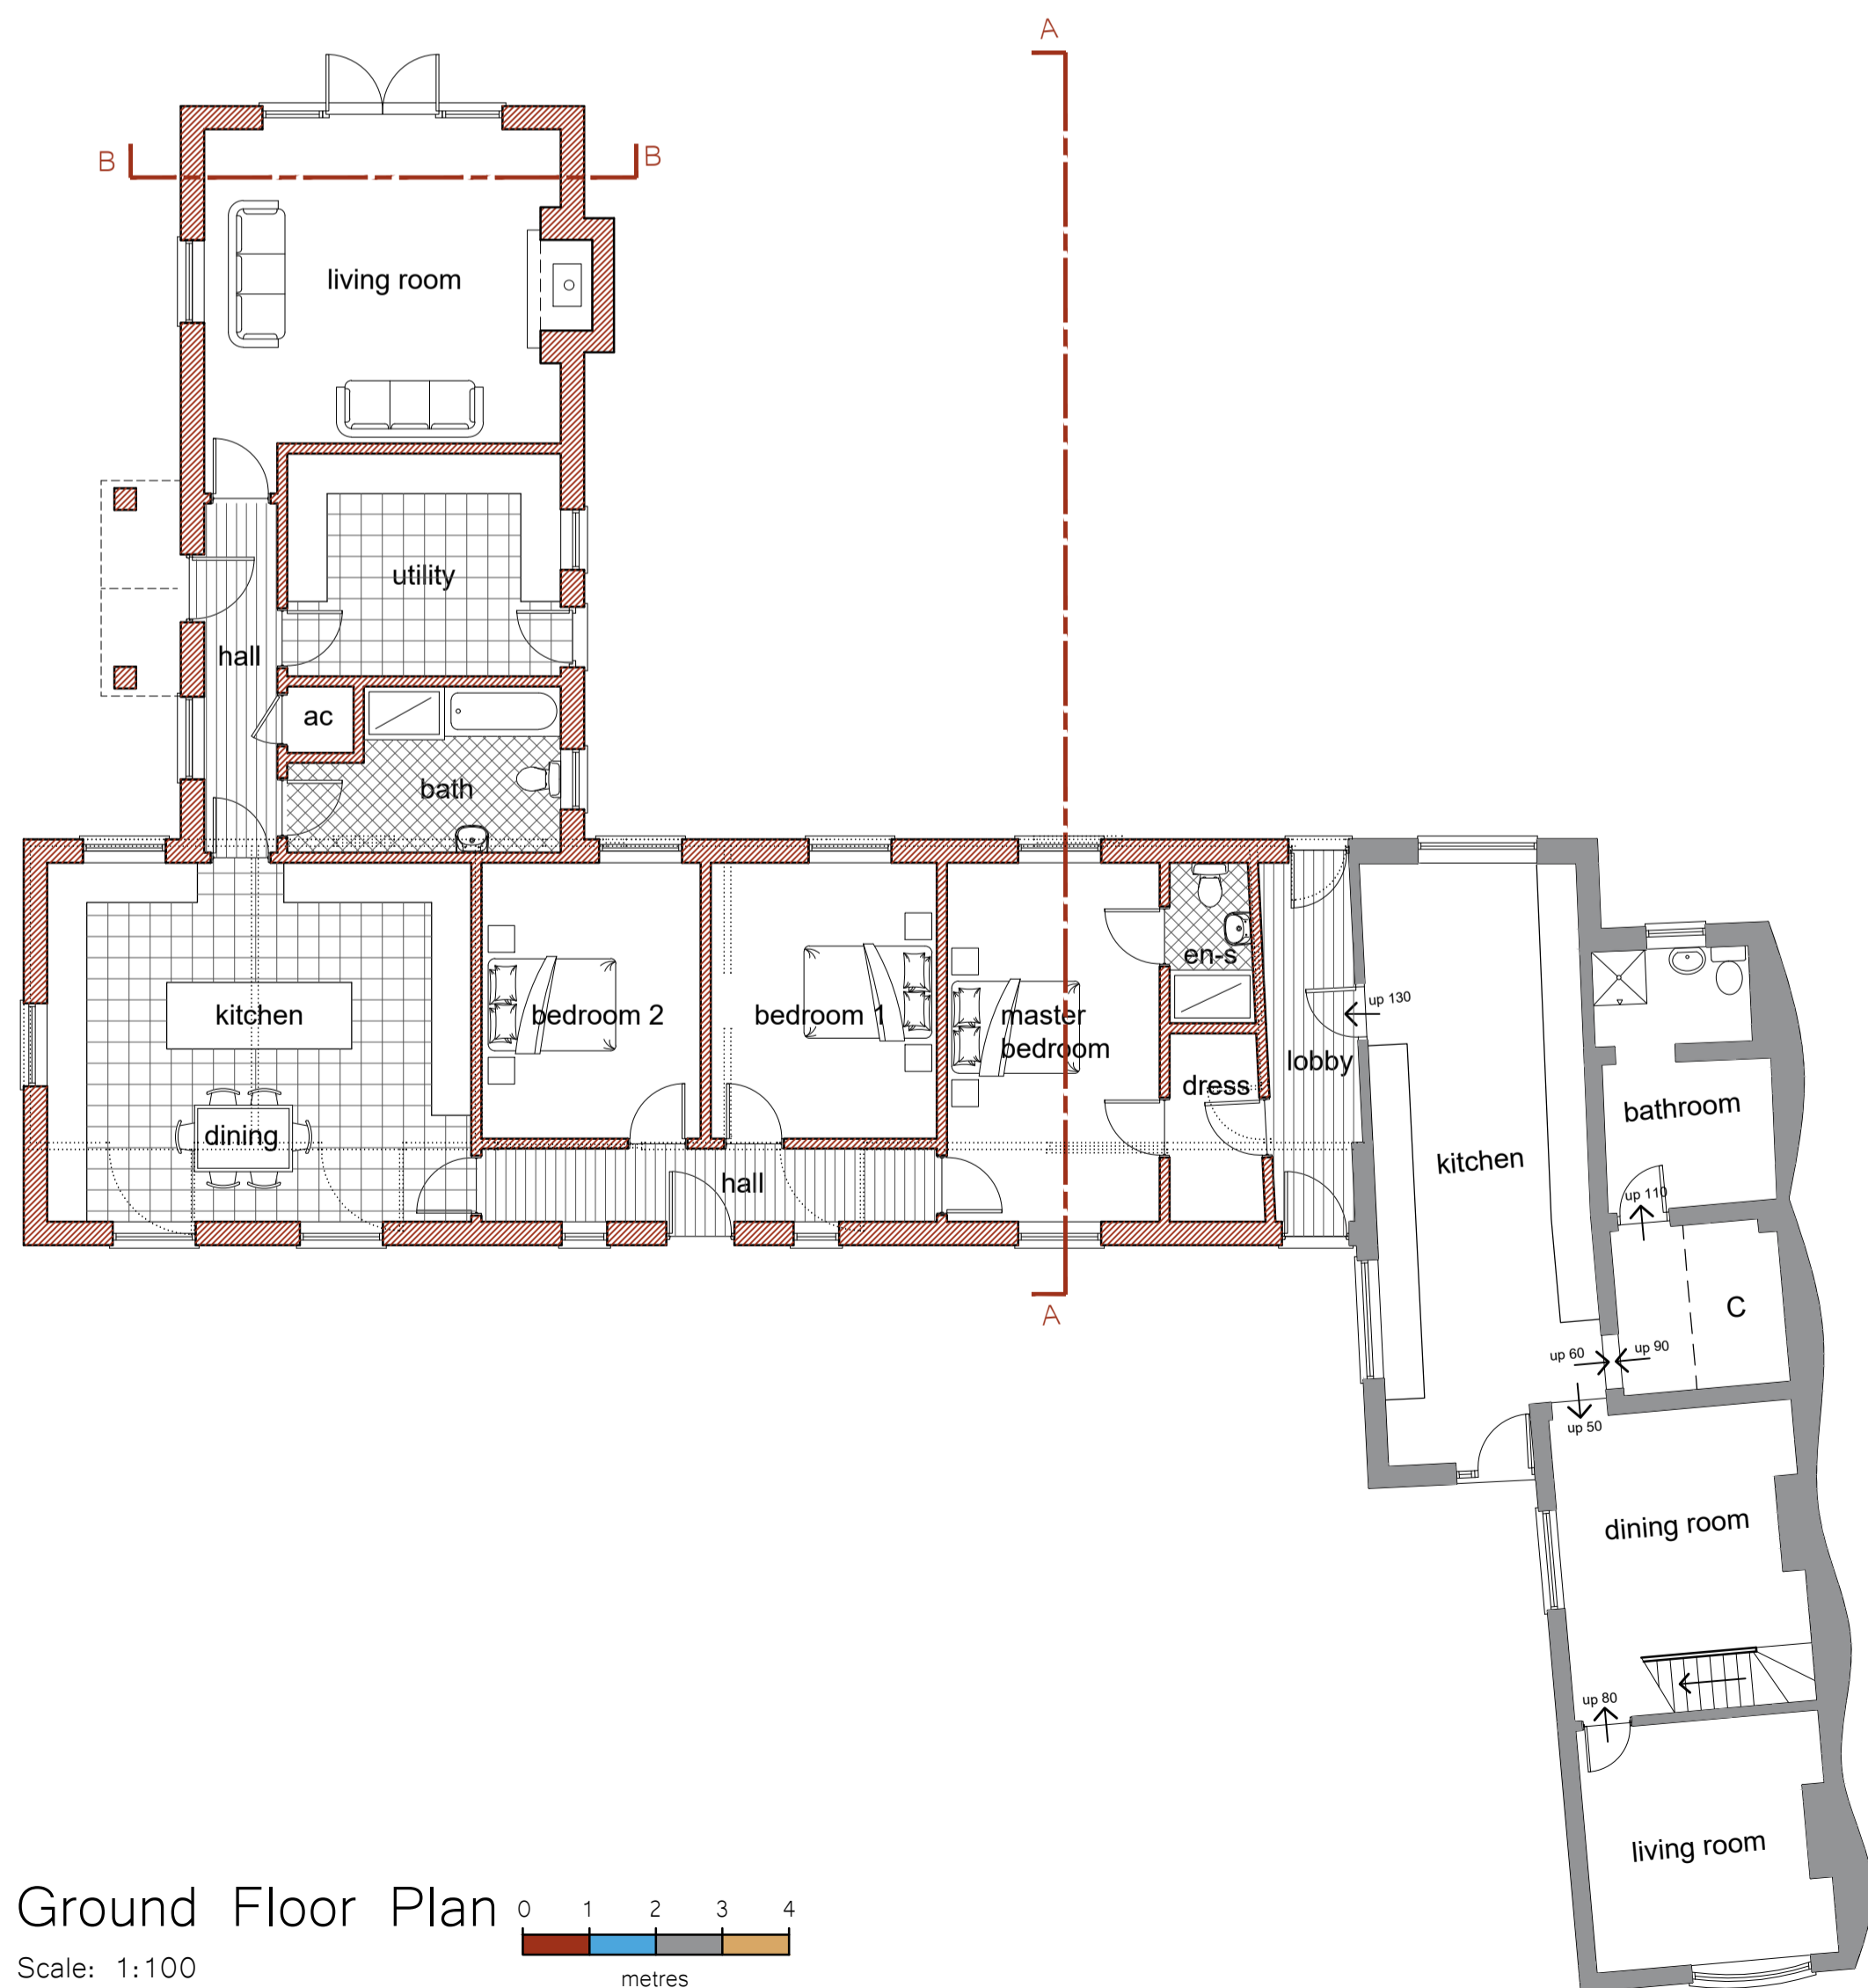


Ground Floor Plan
Scale: 1:100

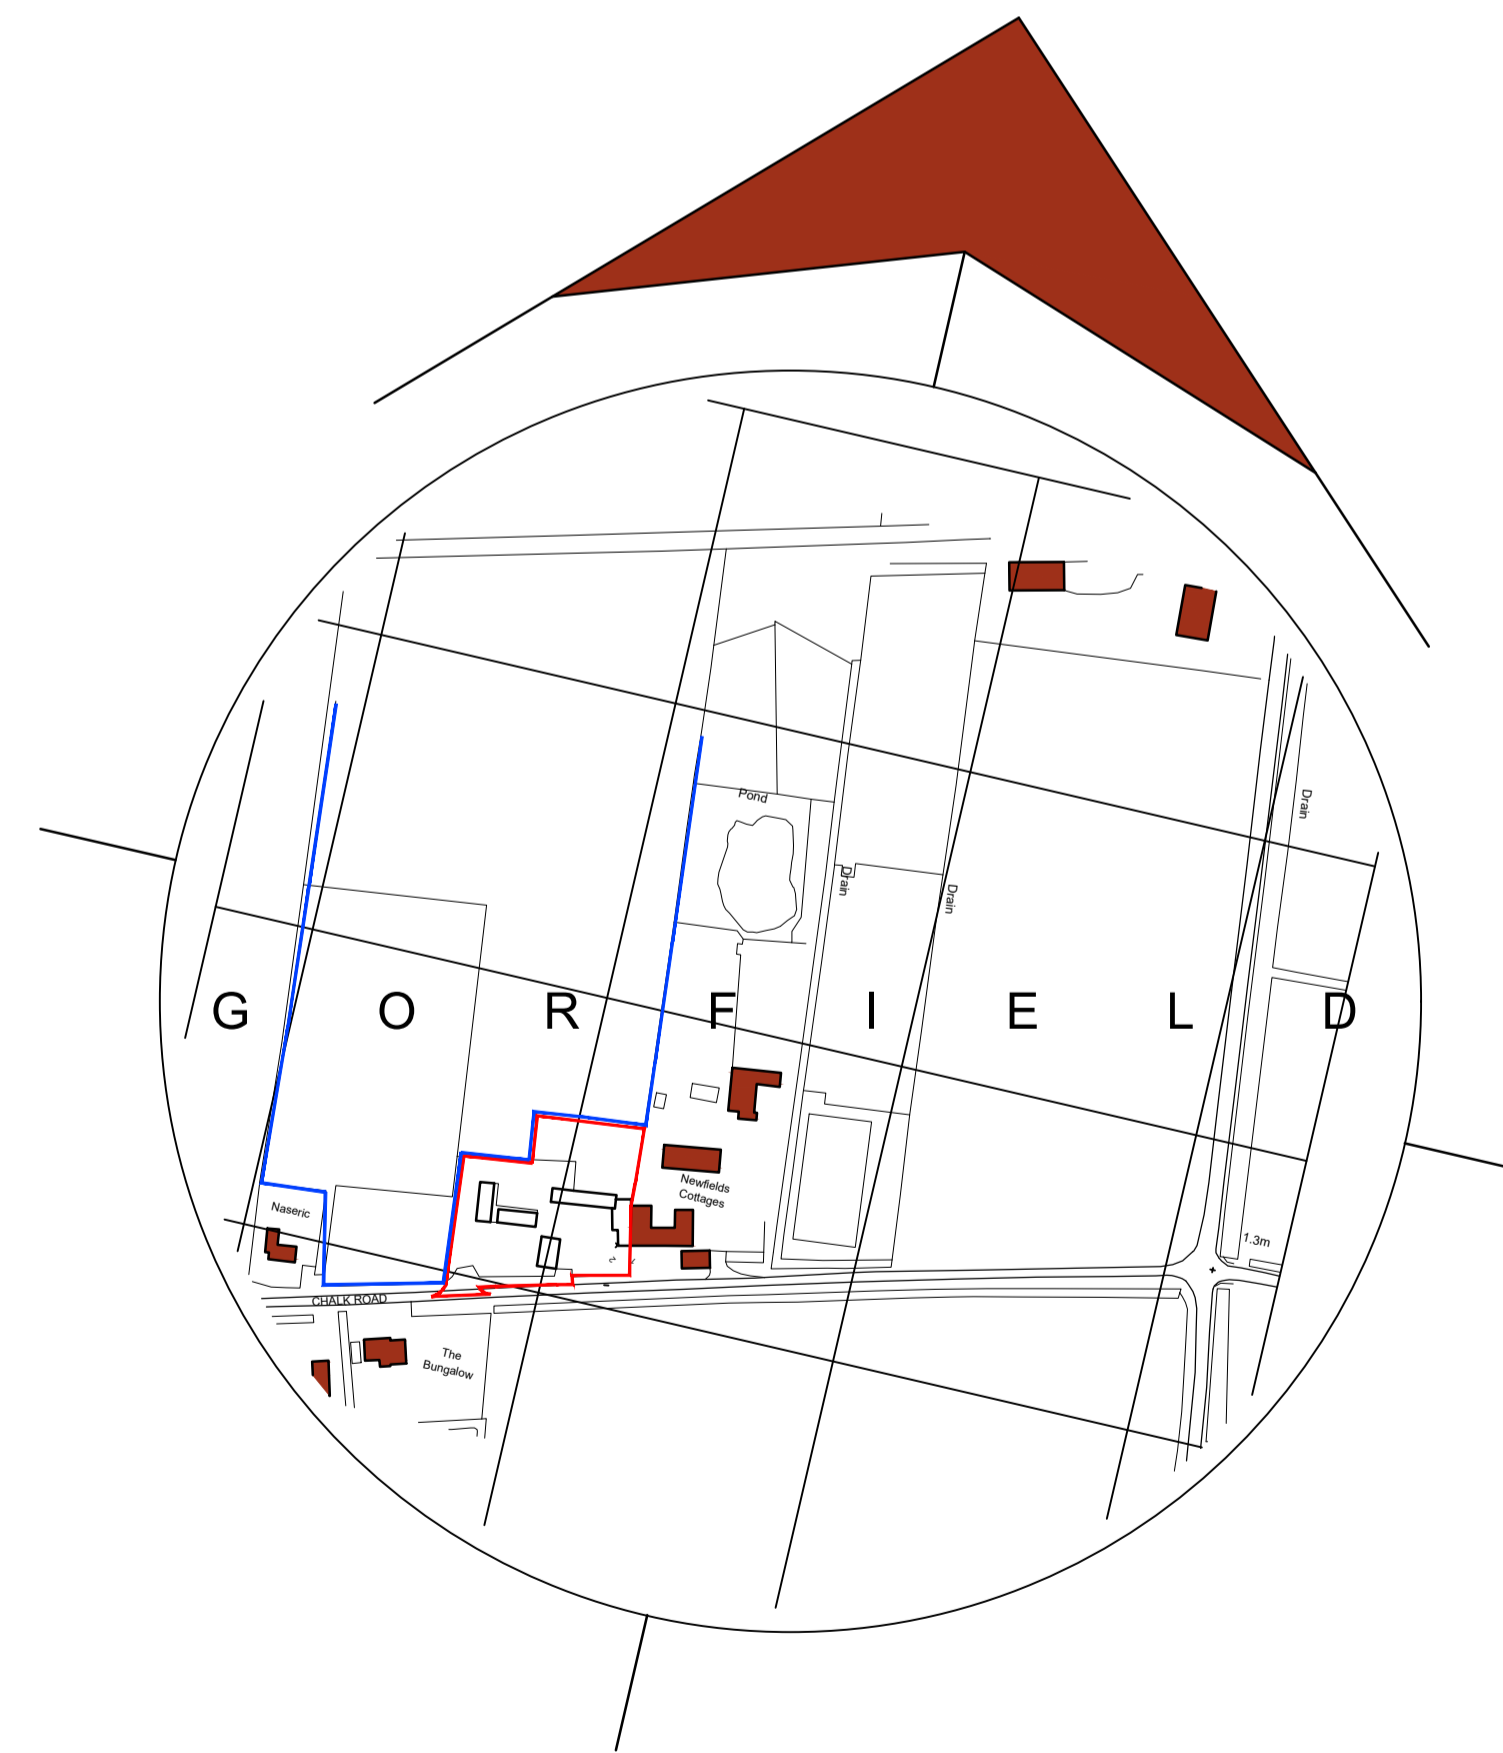


Location Plan
Scale: 1:2500

- General Notes
1. All dimensions are shown in 'mm' unless otherwise stated.
 2. The contractor, sub-contractors and suppliers must verify all dimensions on site prior to the commencement of any work.
 3. This drawing is to be read in conjunction with all relevant engineers and specialist sub-contractors drawings and specifications.
 4. Any discrepancies are to be brought to the designers attention.

WALL KEY

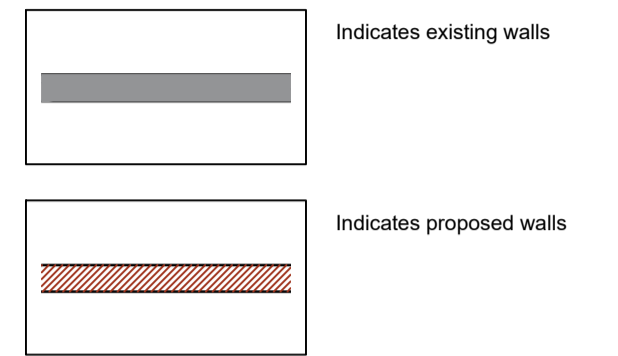

ELEVATION KEY

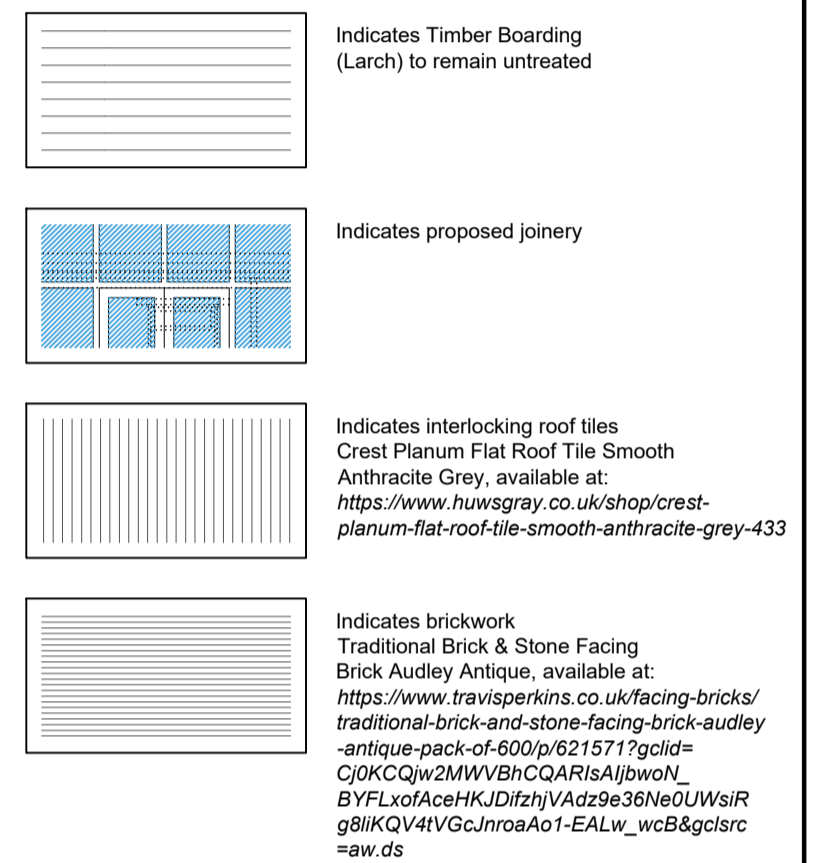

Revisions

B	JUN 2022	Materials specified and chimney stack added following client consultation
---	----------	---

SWANN EDWARDS
ARCHITECTURE

Swann Edwards Architecture Limited, Fen Road,
Guyhirn, Wisbech, Cambs. PE13 4AA
t 01945 450694 e info@swannedwards.co.uk w www.swannedwards.co.uk

Job Title	Date	Scale
Proposed Extension and Alterations, Chalk Lane, Gorefield for Mr and Mrs Bhogal	October 2017	As Shown Sheet Size A1
Drawing Title	Job No.	Drawn by
Planning Drawing Extension	SE-863	R.F
	Dwg No.	Revision
	07	B