




3. PROPOSED ROOF PLAN
1:100

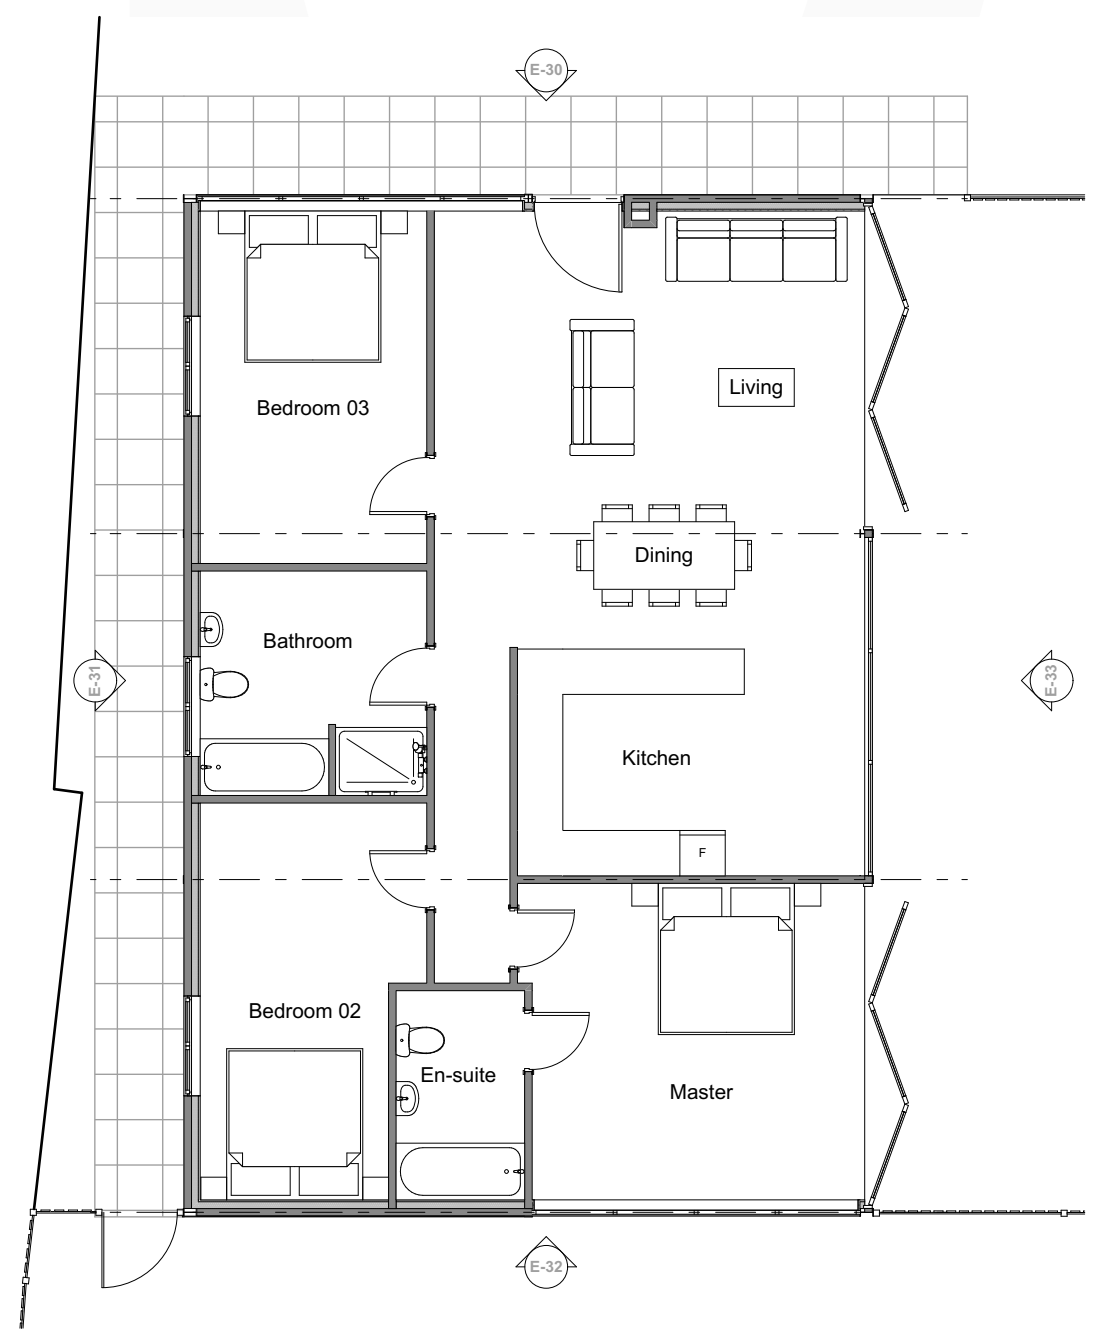


1. GROUND FLOOR PROPOSED
1:100

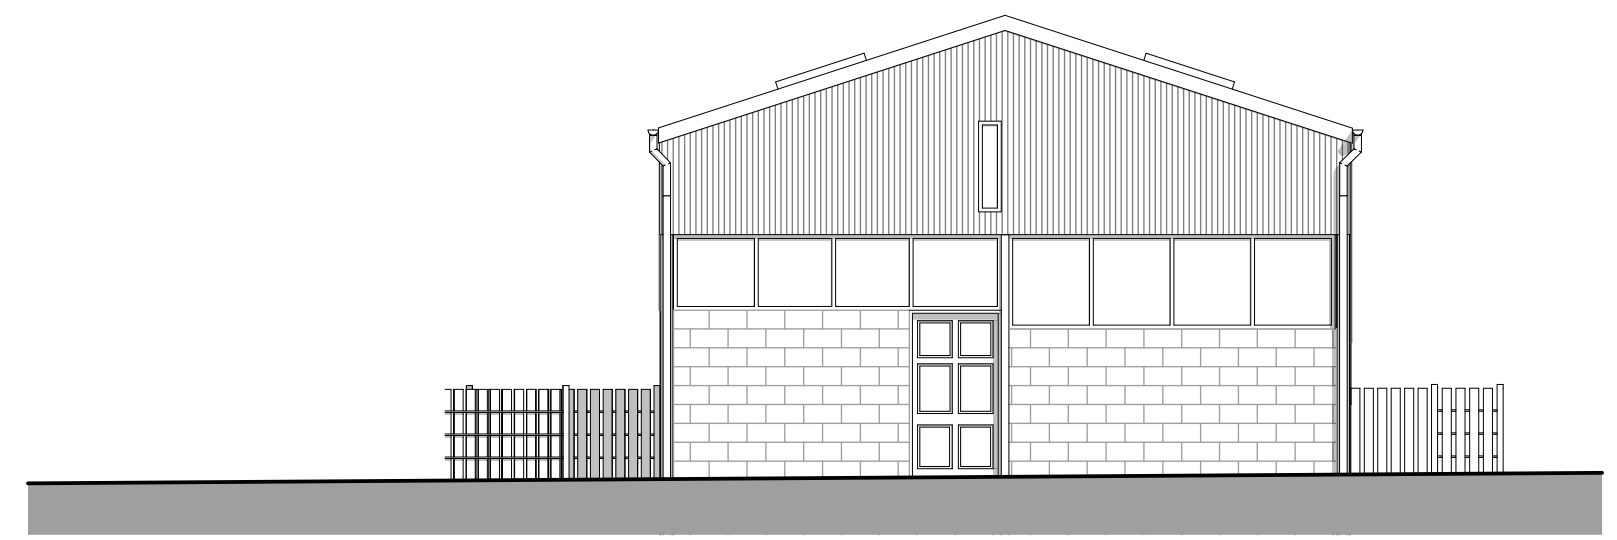


E-30 Elevation
1:100

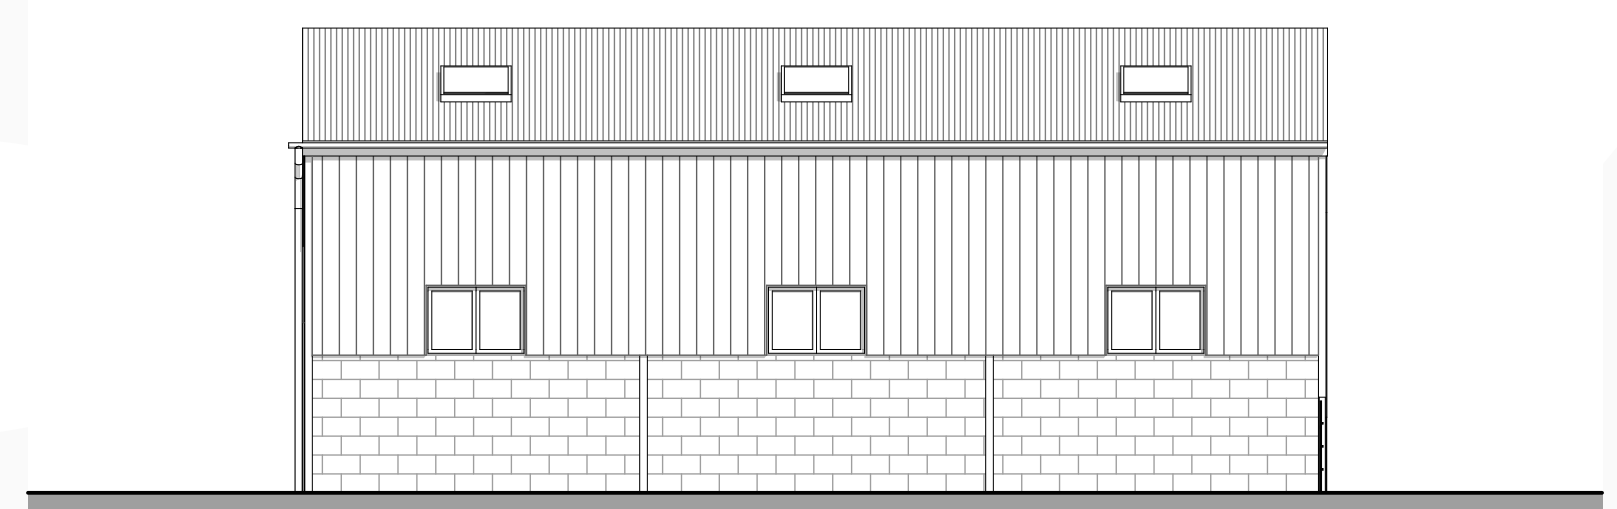

E-31 Elevation
1:100

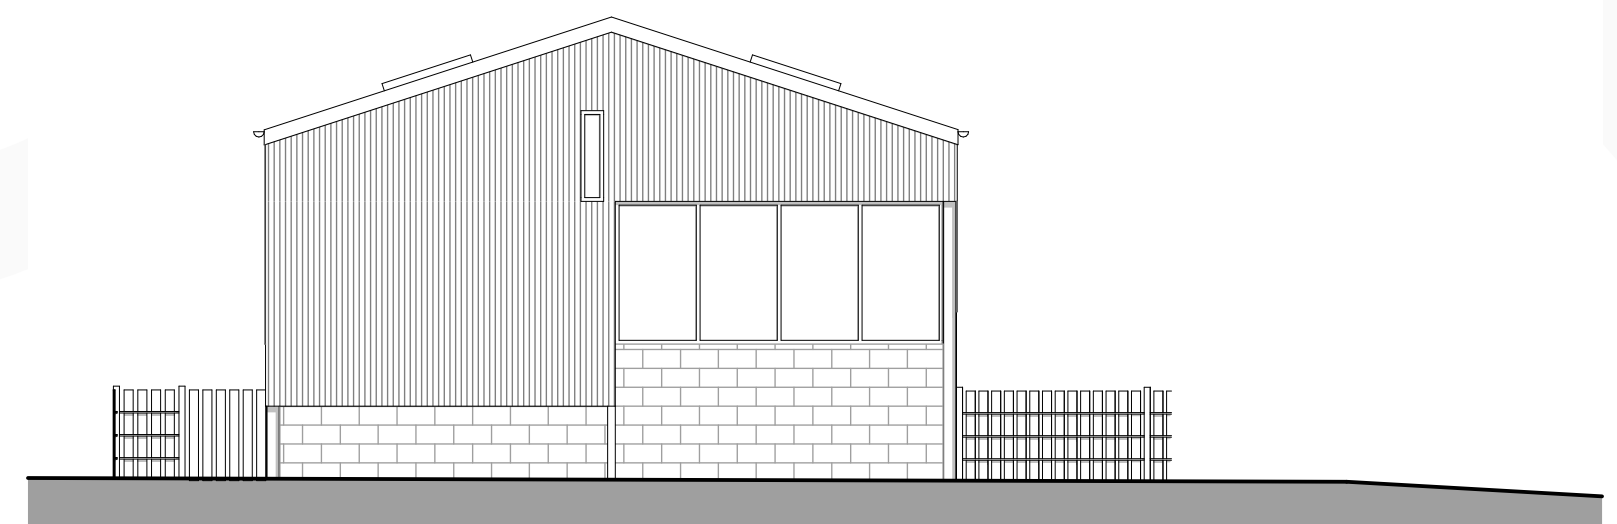

E-32 Elevation
1:100

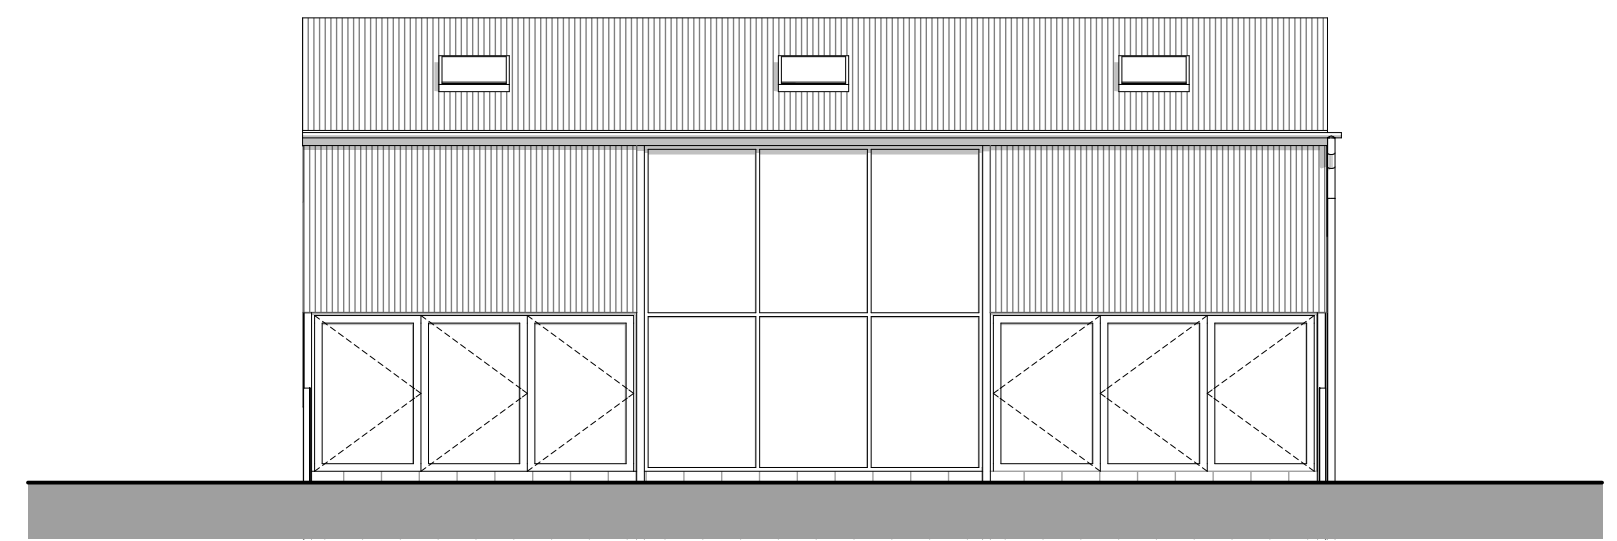

E-33 Elevation
1:100

Rev No.	Date	Rev.	By.	Chk.
A	23.05.22	Additional windows included on gable ends	JS	BE

PLANNING

Scale	Date	Drawn by	Chk.
1:100 @ A2	23/05/2022	JS	
base. ARCHITECTS			
Project Title. Land at Church Road			
Client. Mr Olly Hammond			
Drawing Title. Proposed Plans and Elevations			
Project No. BA2402	Drawing No. PL-004	Revision. A	